


- General Notes
1. New work shown shaded in red
 2. Demolition shown dotted in red
 3. W: Wardrobe
Cpb: Cupboard
RLA: Roof lantern above
RL: Roof light/antenn below
 4. If shown levels indicated in red dotted

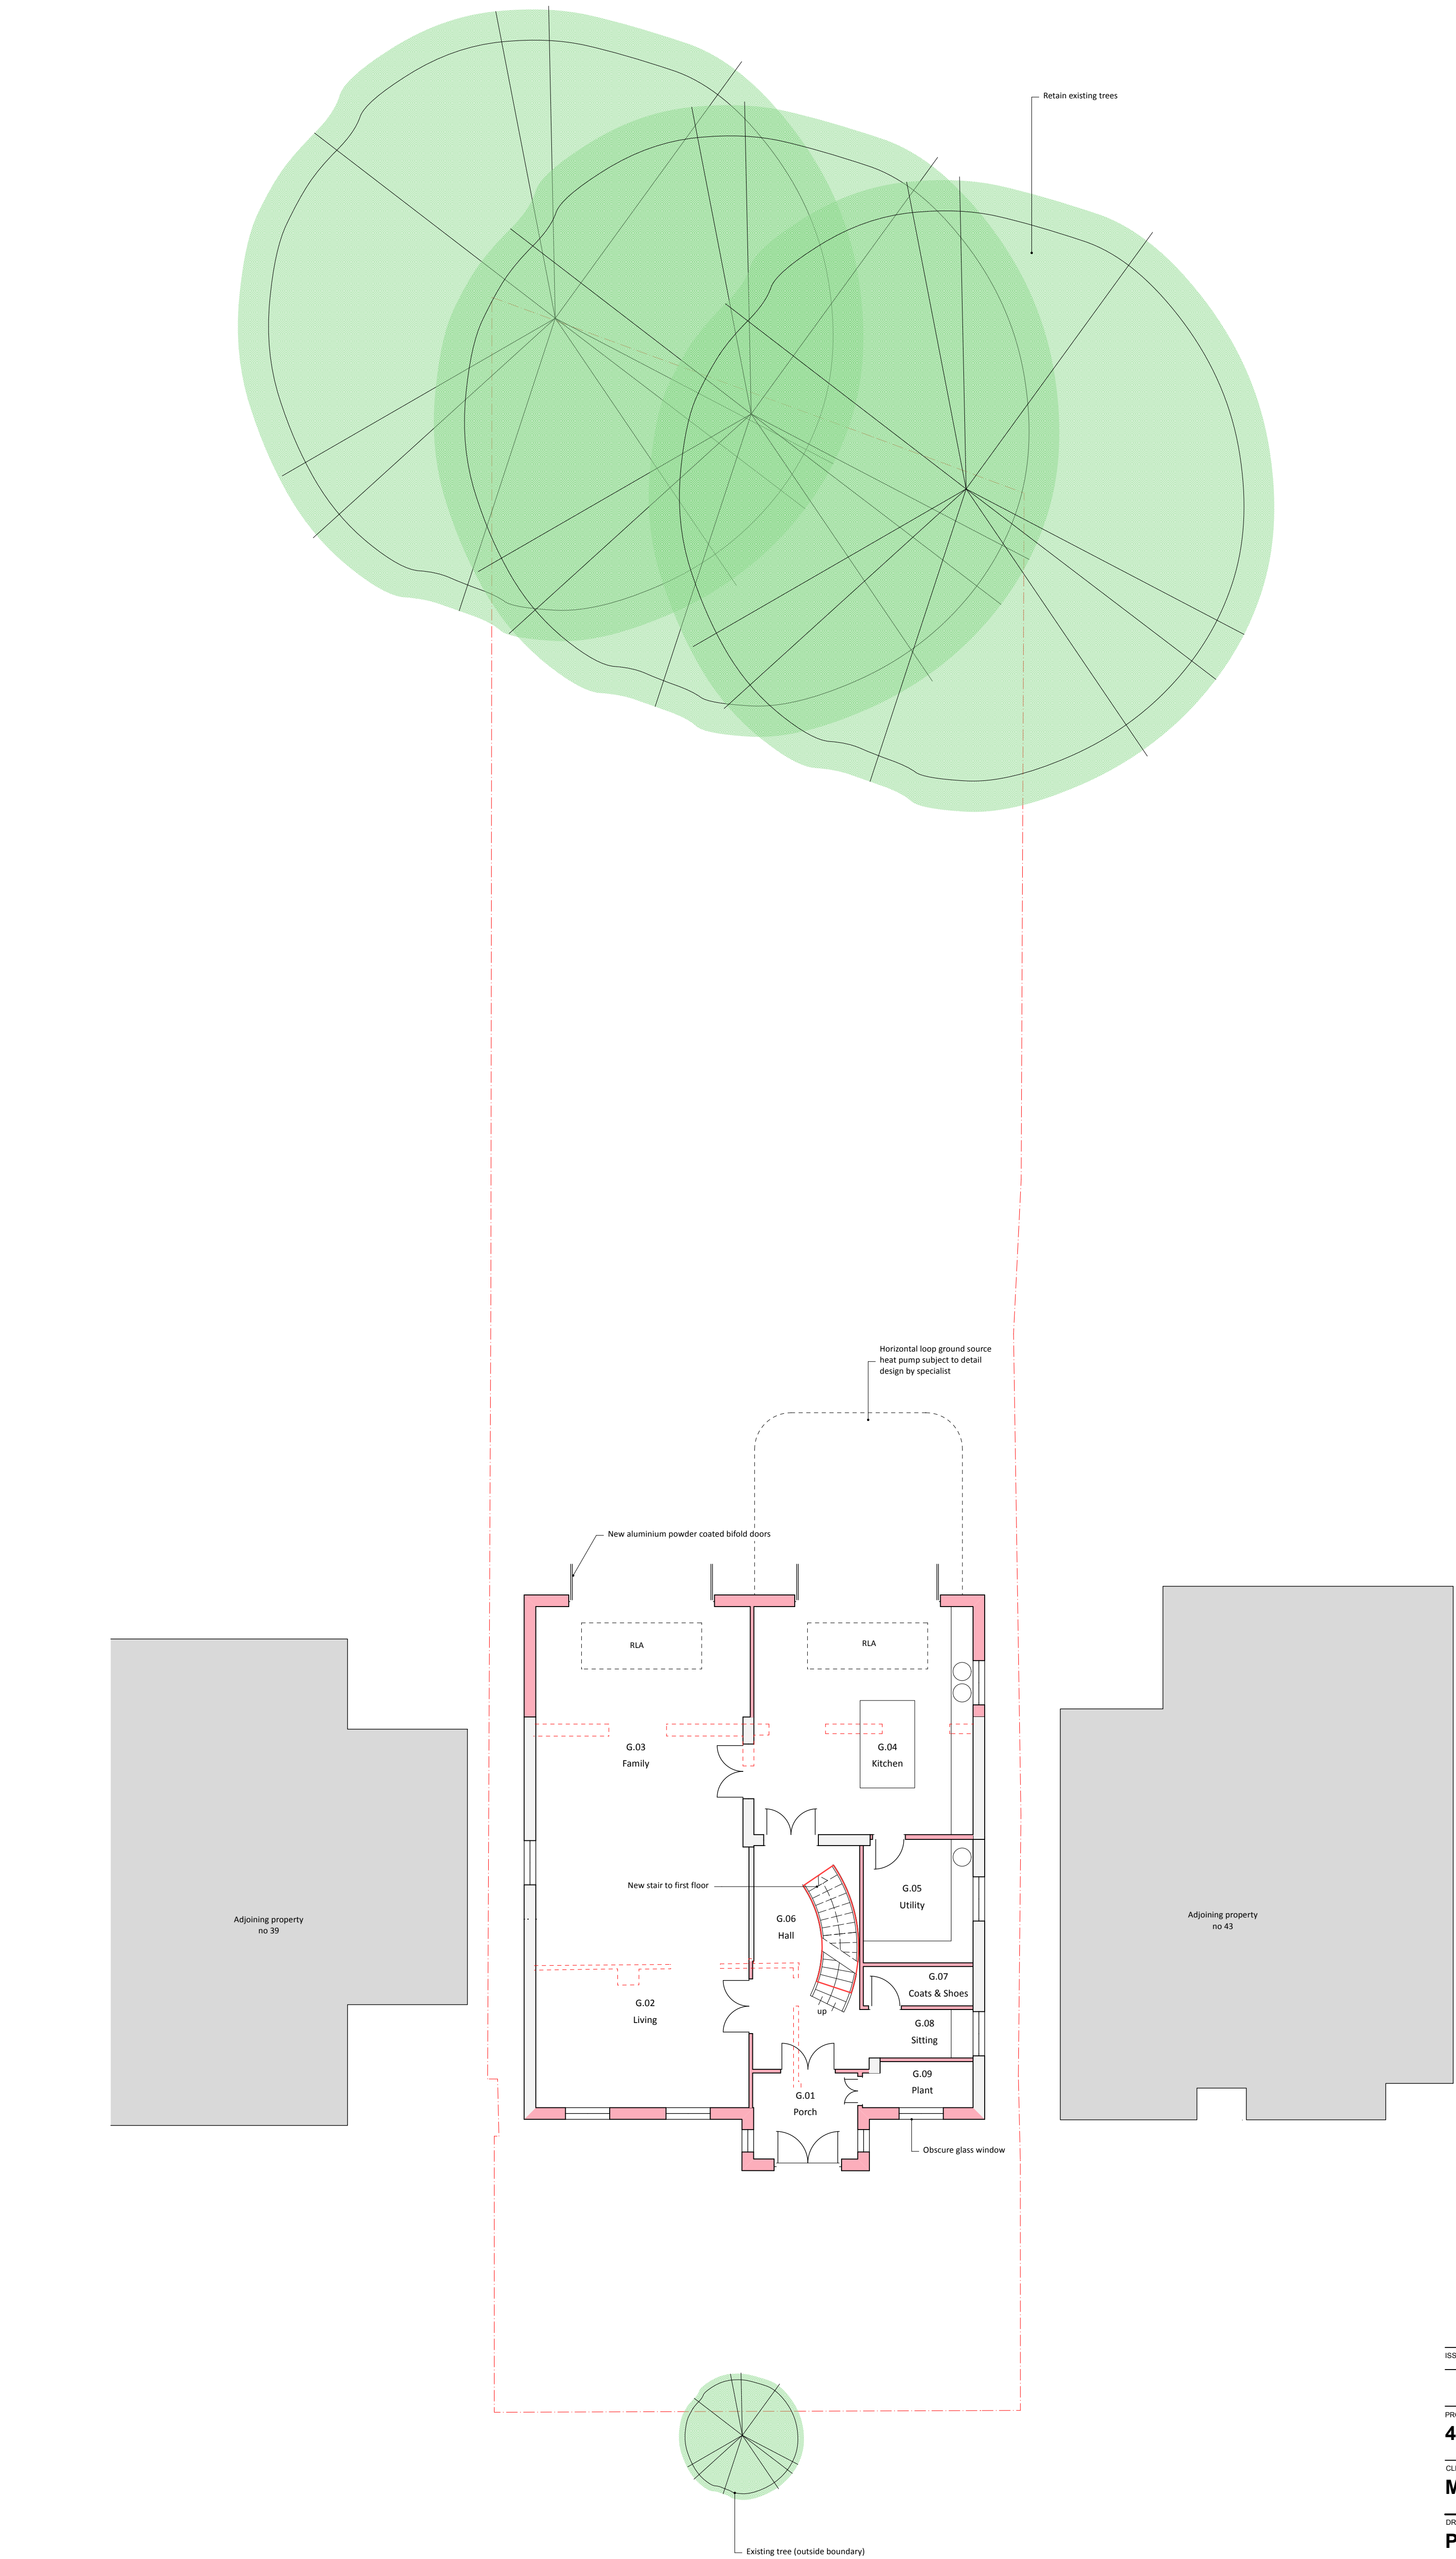

ISSUE	DATE	REVISION
-------	------	----------

PROJECT
41 Highfield Drive, Ickenham UB10 8AW

CLIENT
Mr Madhan

DRAWING
PROP. GROUND FL. AND SITE LAYOUT

STONES
ARCHITECTS

All rights described in chapter IV of the copyright designs & patents act 1988 have been asserted. This drawing must not be scaled, only figured dimensions should be used. Check and verify all dimensions on site prior to commencing any work. Any discrepancies should be reported to the Architects immediately.

PROJECT #	2023.006	DWG #		REV	
DATE	20/06/2025				
SCALE	1:100				
DRAWN	JC	CHKD	JC		

D100

Stones Architects Ltd
50 Coldharbour Lane Hayes Middlesex UB3 3EP
t 020 8969 0000 e mail@stonesarchitects.co.uk w stonesarchitects.co.uk

