



General Notes:
 1. New work shown shaded in red
 2. Demolition shown dotted in red
 3. Wardrobe
 Cpld: Cupboard
 RLA: Roof lantern above
 RL: Roof light/lantern below
 4. If shown levels indicated in red dotted

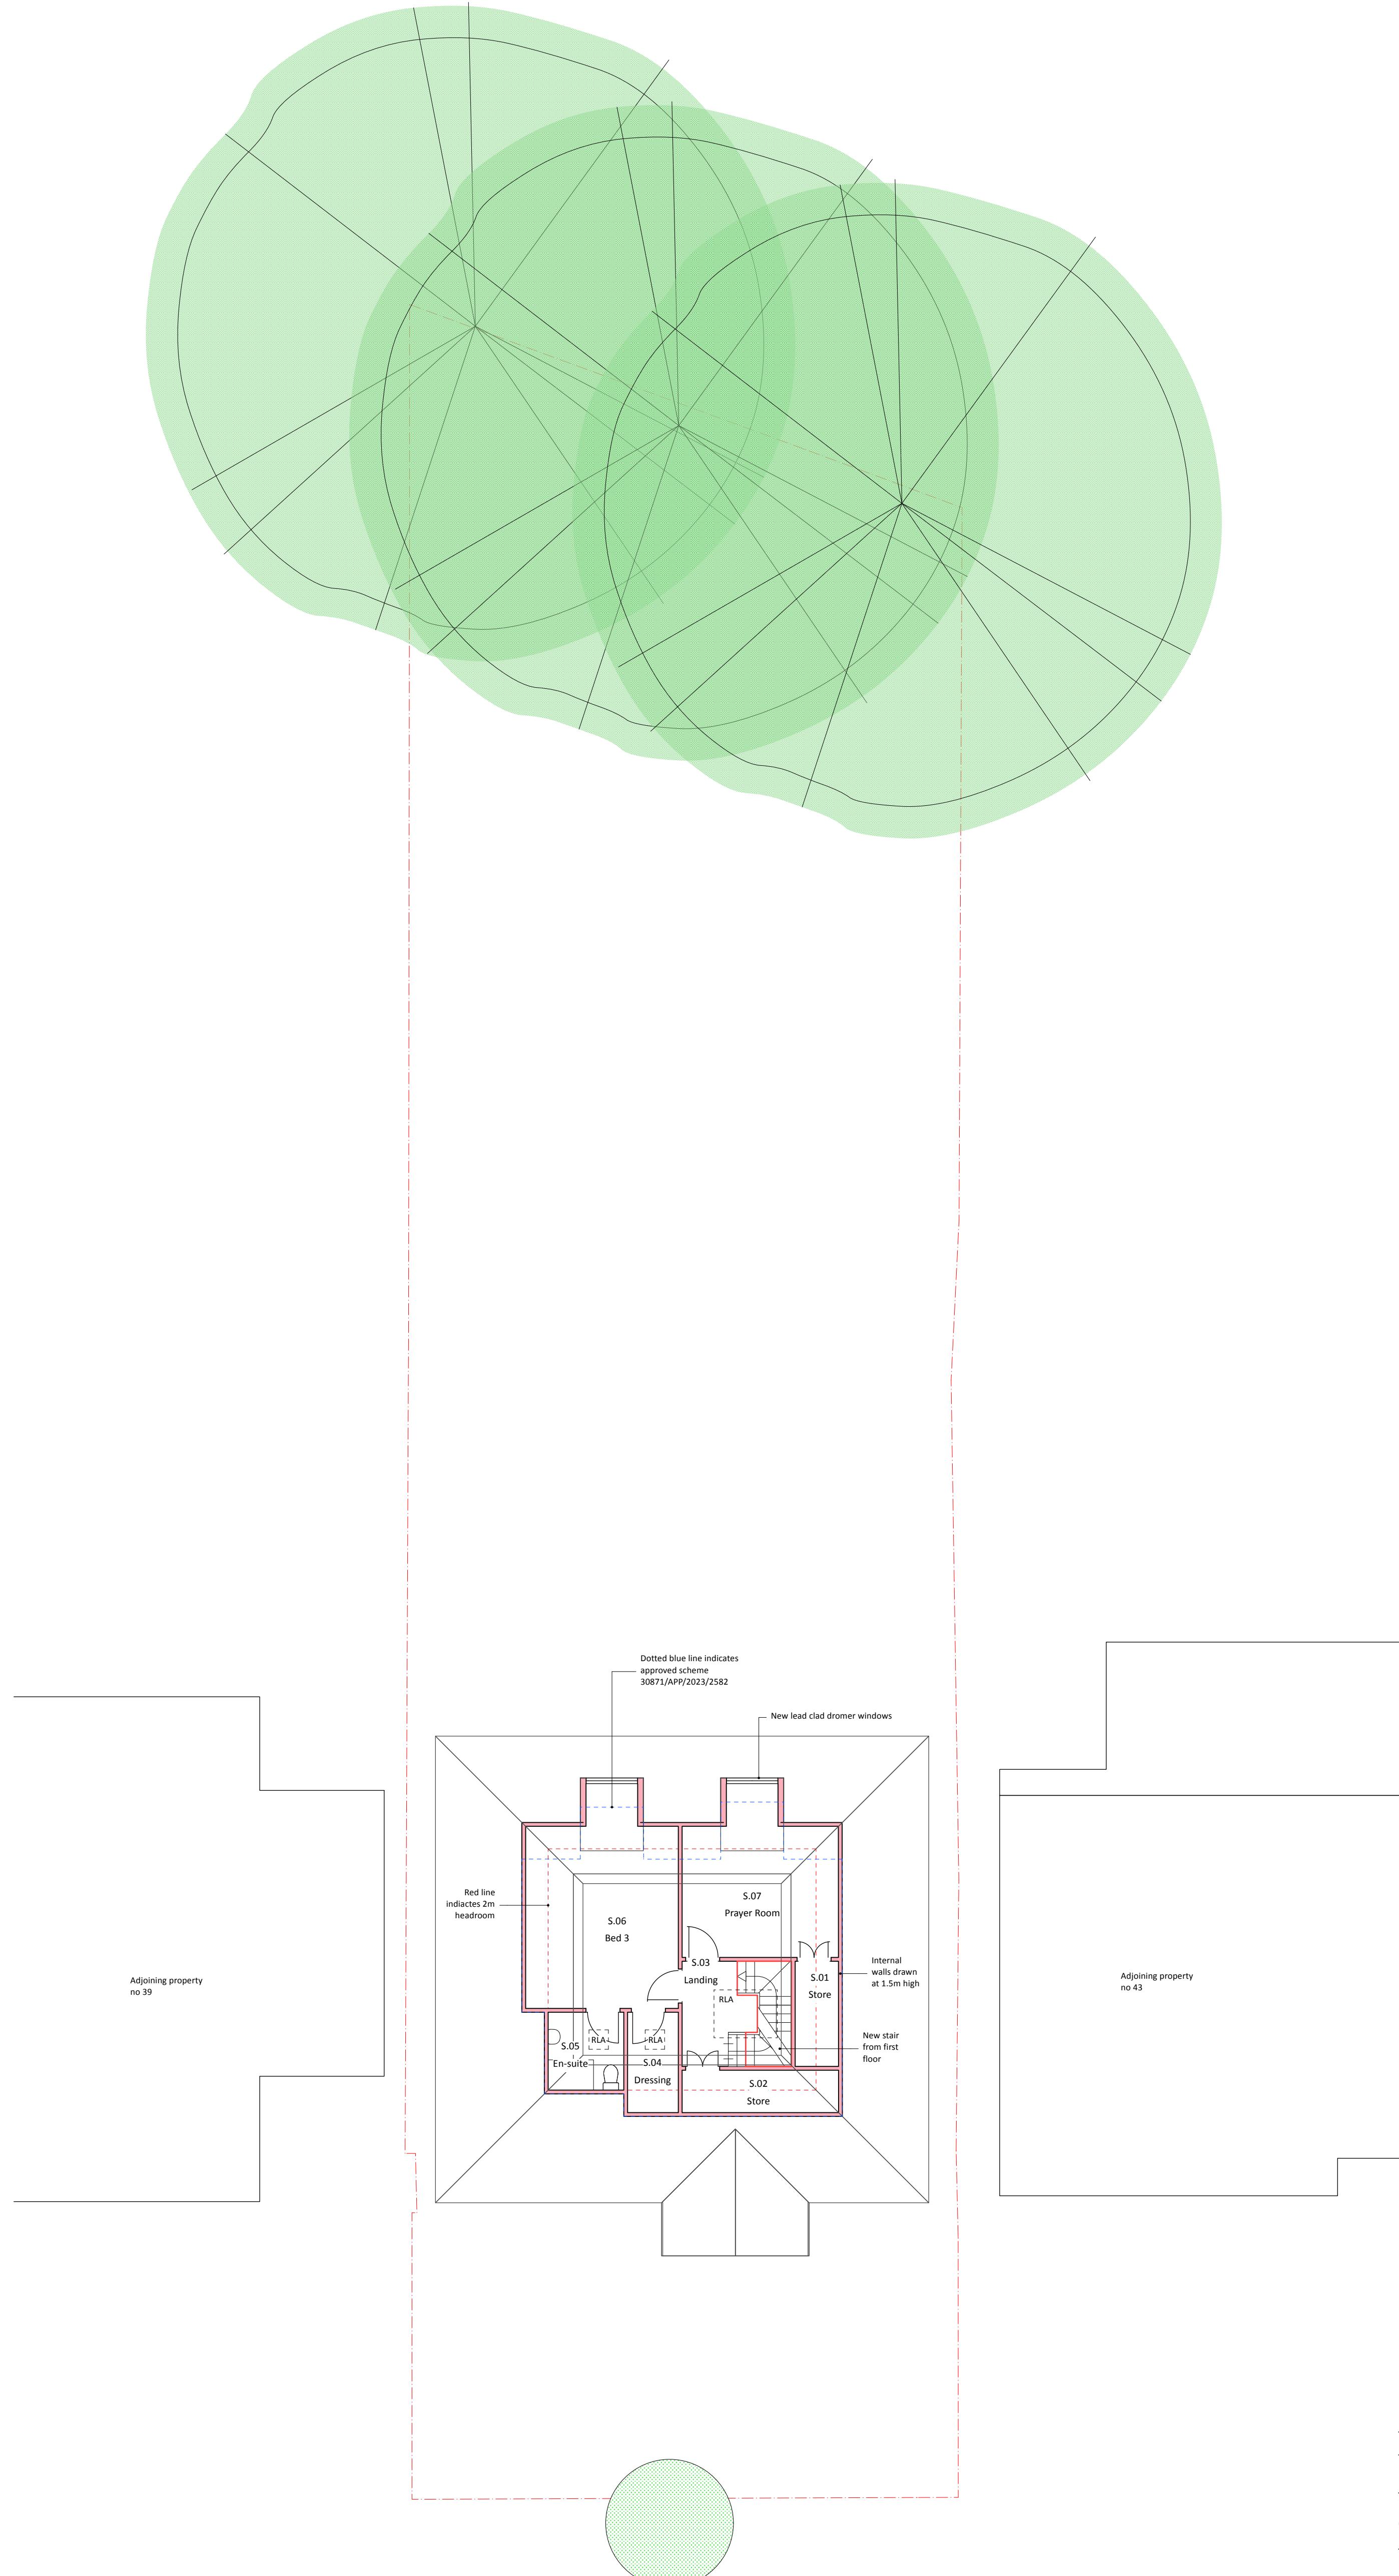

ISSUE	DATE	REVISION
PROJECT 41 Highfield Drive, Ickenham UB10 8AW		
CLIENT Mr Madhan		
DRAWING PROPOSED SECOND FLOOR		
 <p>All rights reserved in chapter IV of the copyright designs & patents act 1988 have been asserted. This drawing must not be scaled; only figured dimensions to be used. Check and verify all dimensions on site prior to commencing any work. Any discrepancies should be reported to the Architects immediately.</p>		
PROJECT #	2023.006	DWG #
DATE	20/06/2025	REV
SCALE	1:100	
DRAWN	CHKD	JC
D102		

0.0 1.0 2.0 3.0 4.0 5.0 M

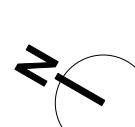

Stones Architects Ltd
50 Coldharbour Lane Hayes Middlesex UB3 3EP
t 020 8969 0000 e mail@stonesarchitects.co.uk w stonesarchitects.co.uk