


- General Notes
1. New work shown shaded in red
  2. Demolition shown dotted in red
  3. W: Wardrobe  
Cpbd: Cupboard  
R.L.A: Roof lantern above  
RL: Roof light/lantern below
  4. If shown levels indicated in red dotted

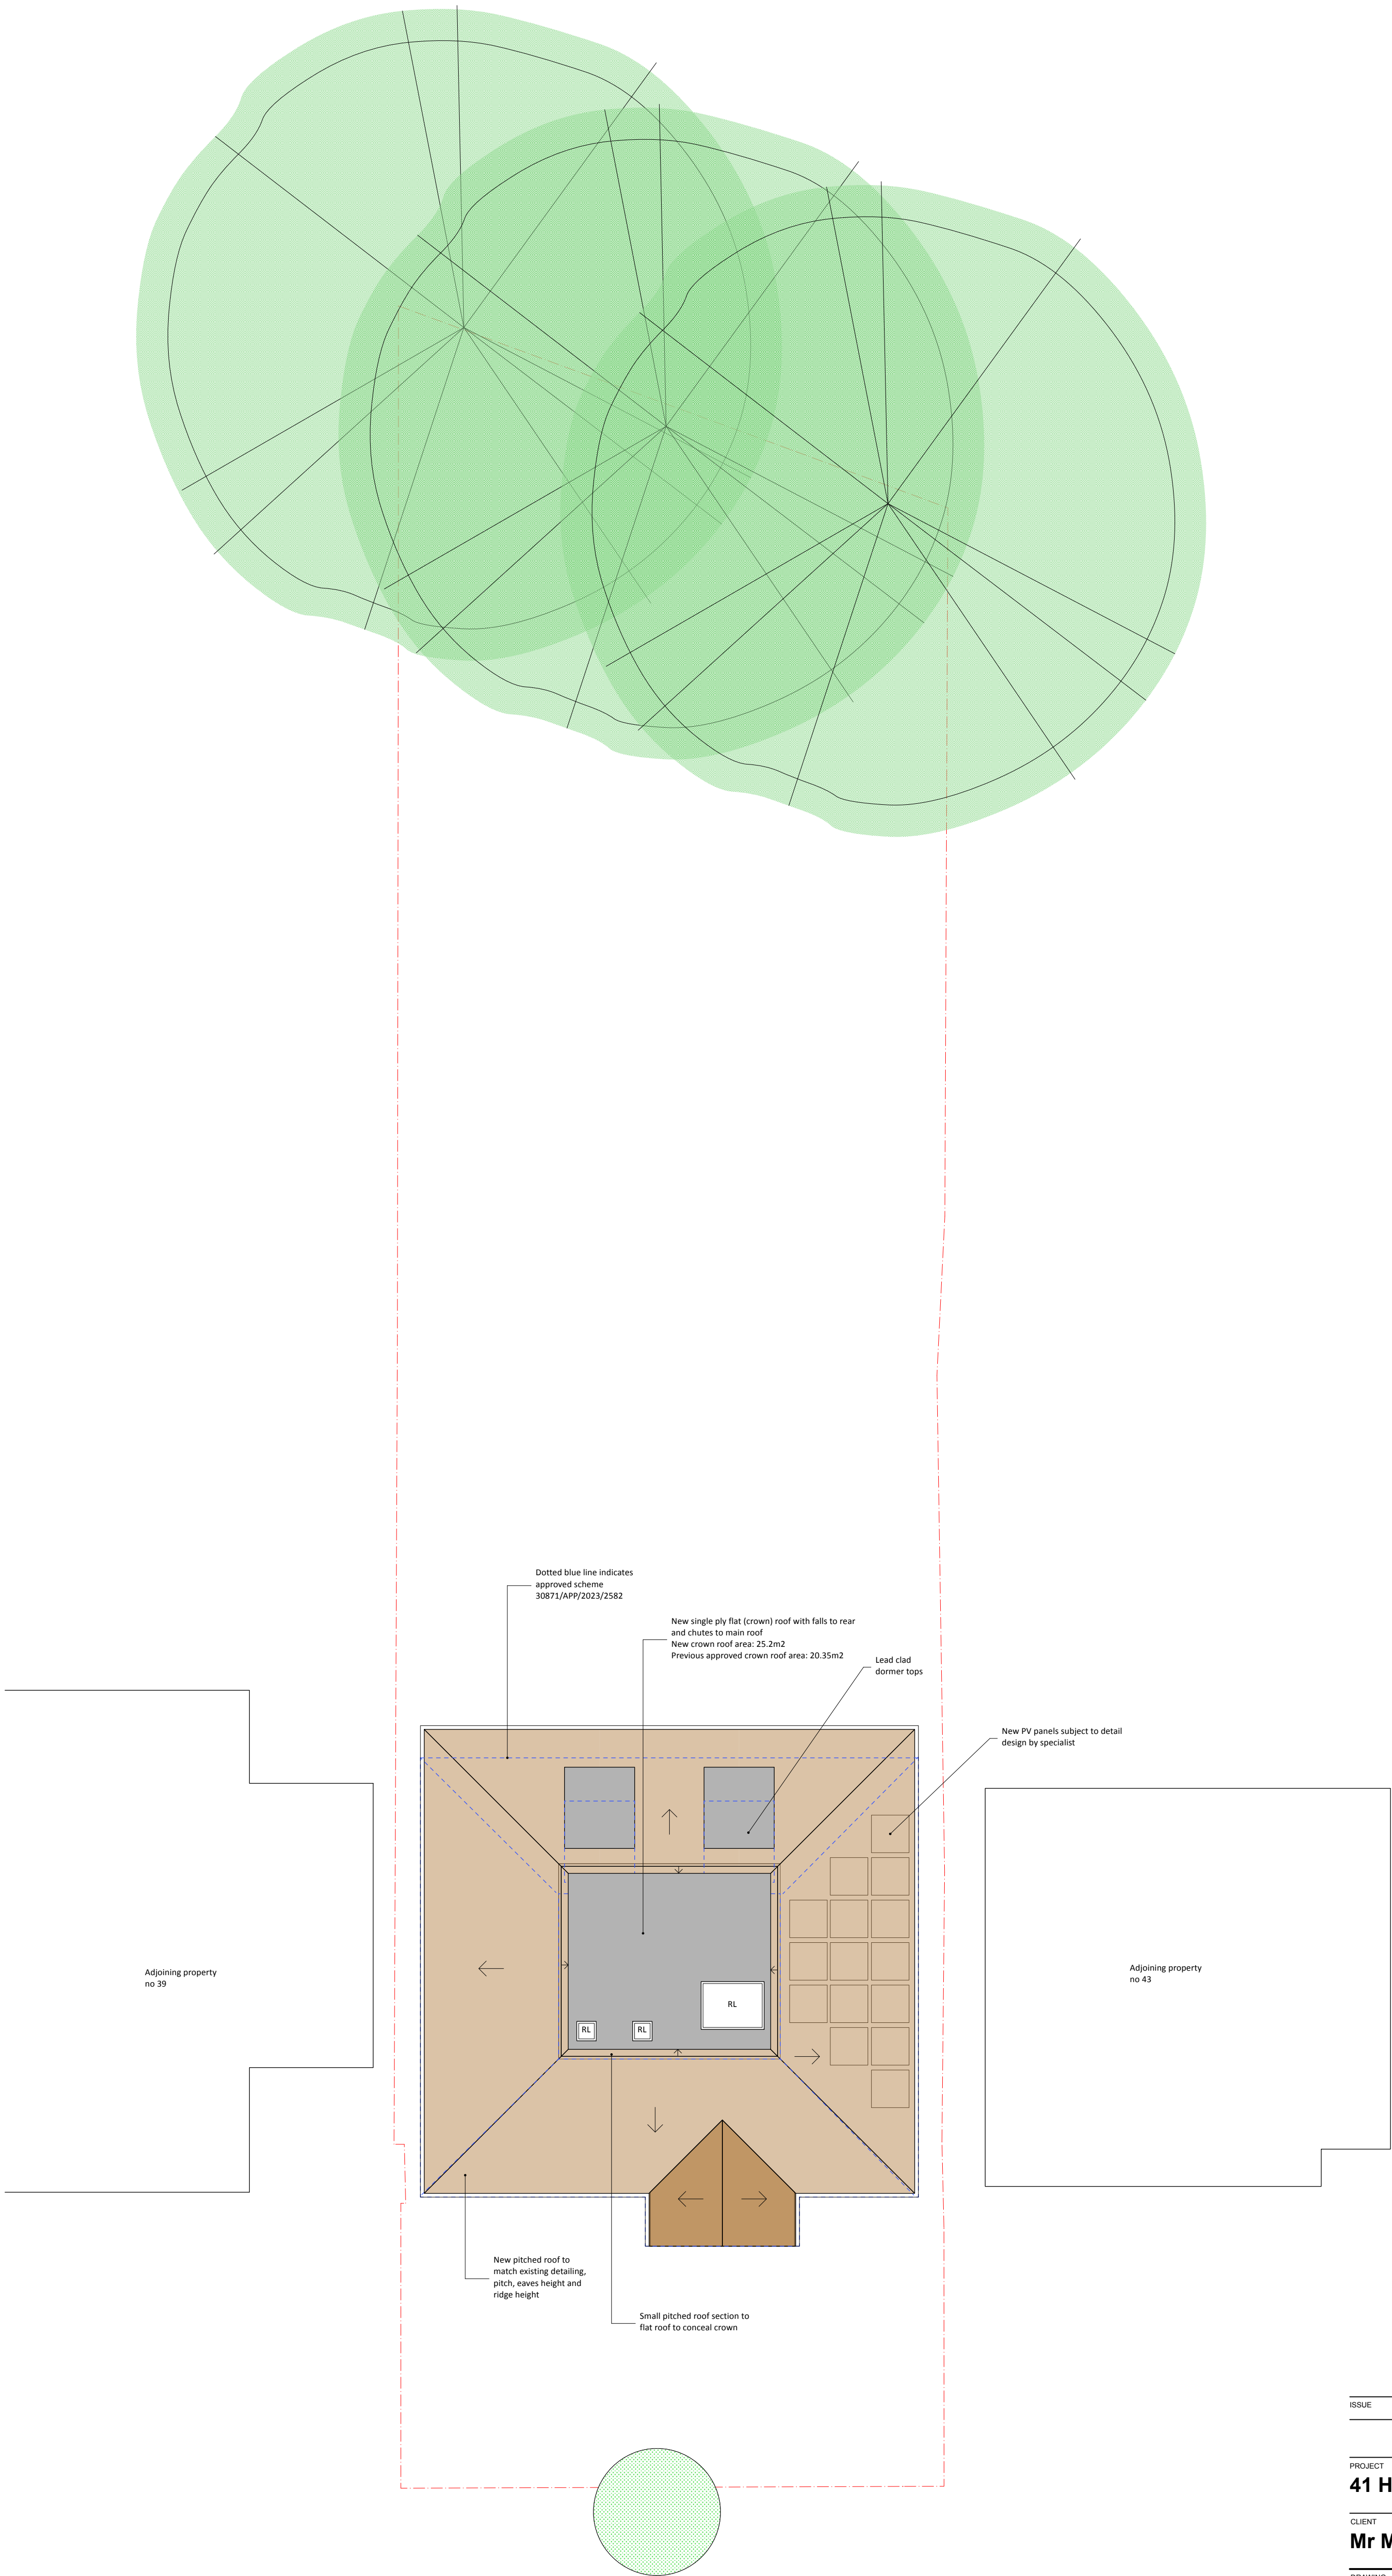

ISSUE	DATE	REVISION

PROJECT  
**41 Highfield Drive, Ickenham UB10 8AW**

CLIENT  
**Mr Madhan**



DRAWING  
**PROPOSED ROOF PLAN**



All rights described in chapter IV of the copyright designs & patents act 1988 have been asserted. This drawing must not be scaled; only figured dimensions should be used. Check and verify all dimensions on site prior to commencing any work. Any discrepancies should be reported to the Architects immediately.

PROJECT #	<b>2023.006</b>	DWG #	REV
DATE	<b>20/06/2025</b>		
SCALE	<b>1:100</b>		
DRAWN	<b>JC</b>	CHKD	<b>JC</b>

**D103**

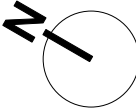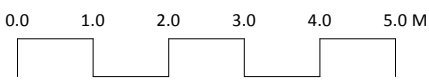

**Stones Architects Ltd**  
50 Coldharbour Lane, Hayes, Middlesex, UB3 3EP  
t 020 8969 0000 e mail@stonesarchitects.co.uk w stonesarchitects.co.uk