


00 - Block Plan - Existing
1 : 200

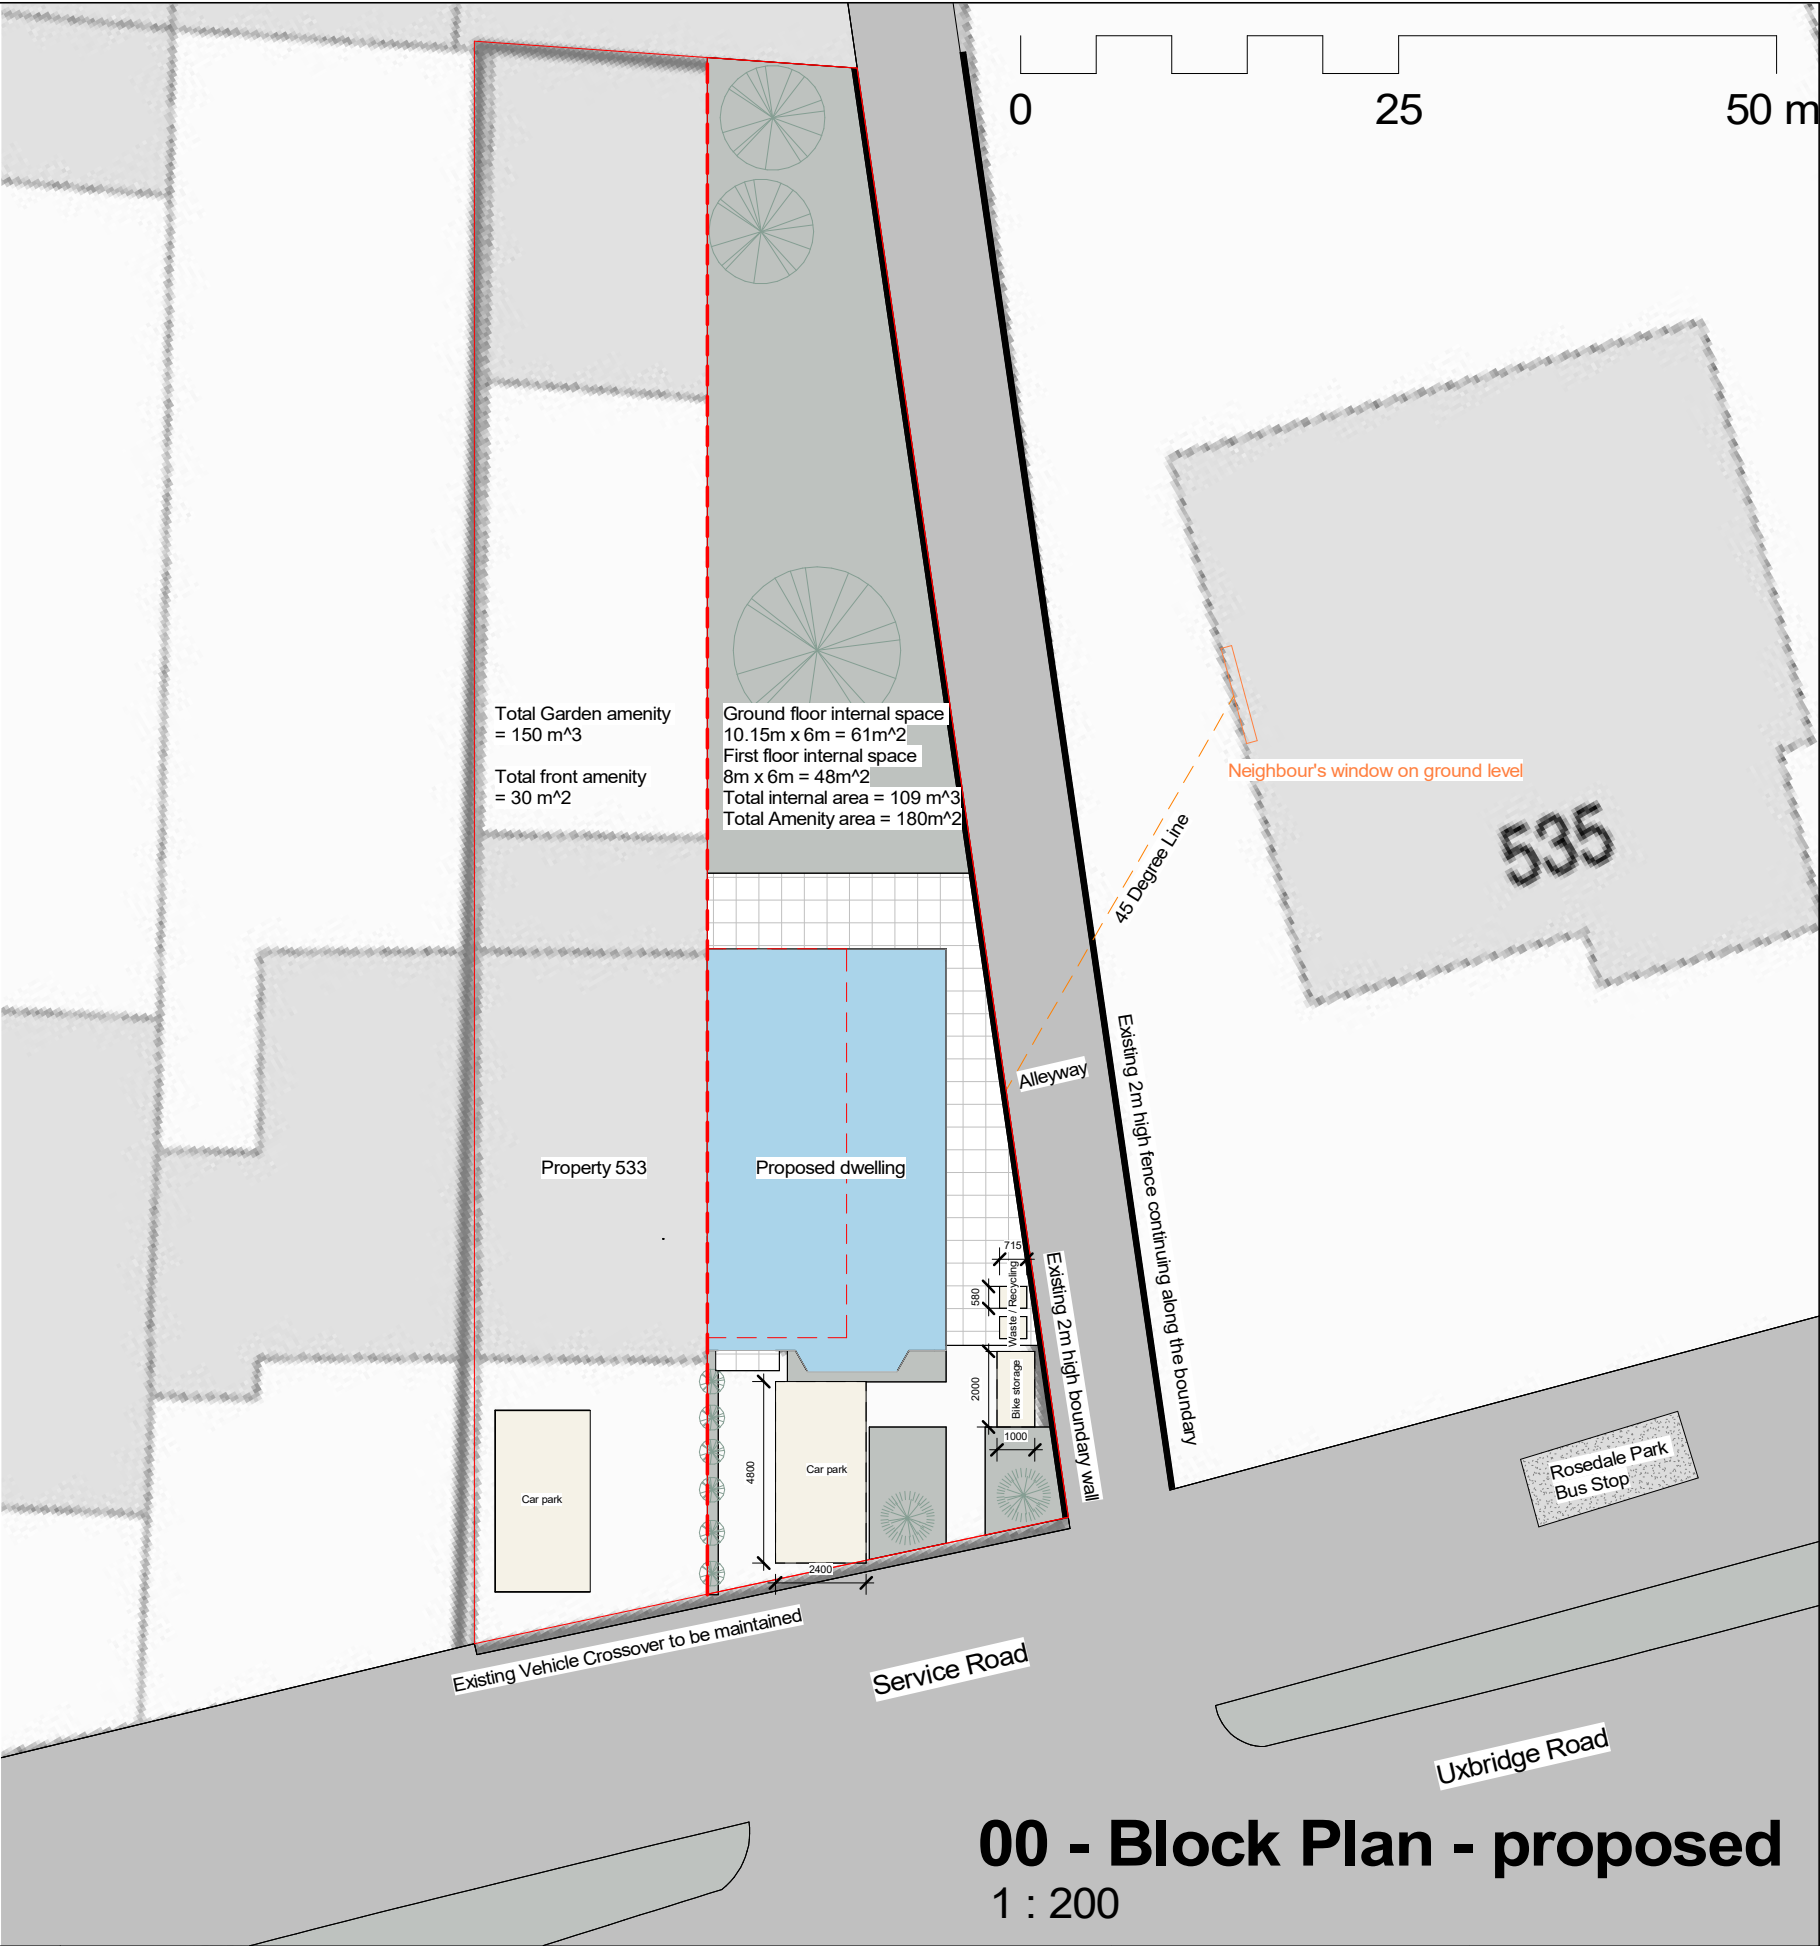

00 - Block Plan - proposed
1 : 200