




Proposed Rear Elevation




Proposed Rear Elevation

NOTE:
ALL MATERIALS TO BE USED IN
ANY EXTERIOR WORK SHALL BE
SIMILAR APPEARANCE TO THOSE
USED IN THE CONSTRUCTION OF
THE EXTERIORS OF THE EXISTING
DWELLING HOUSE.

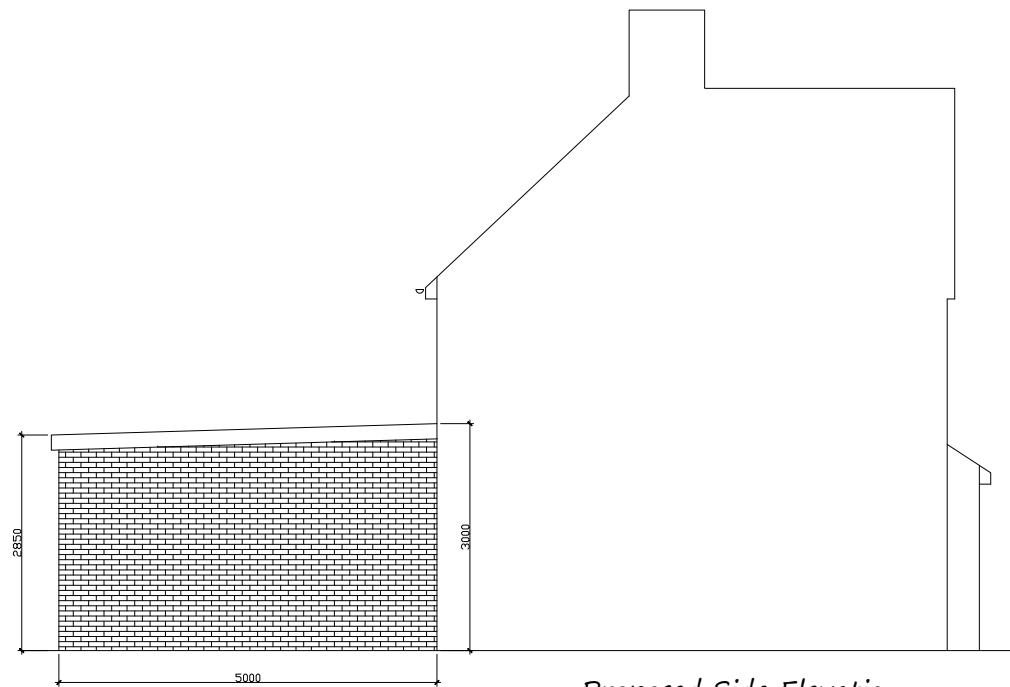

Proposed Side Elevation

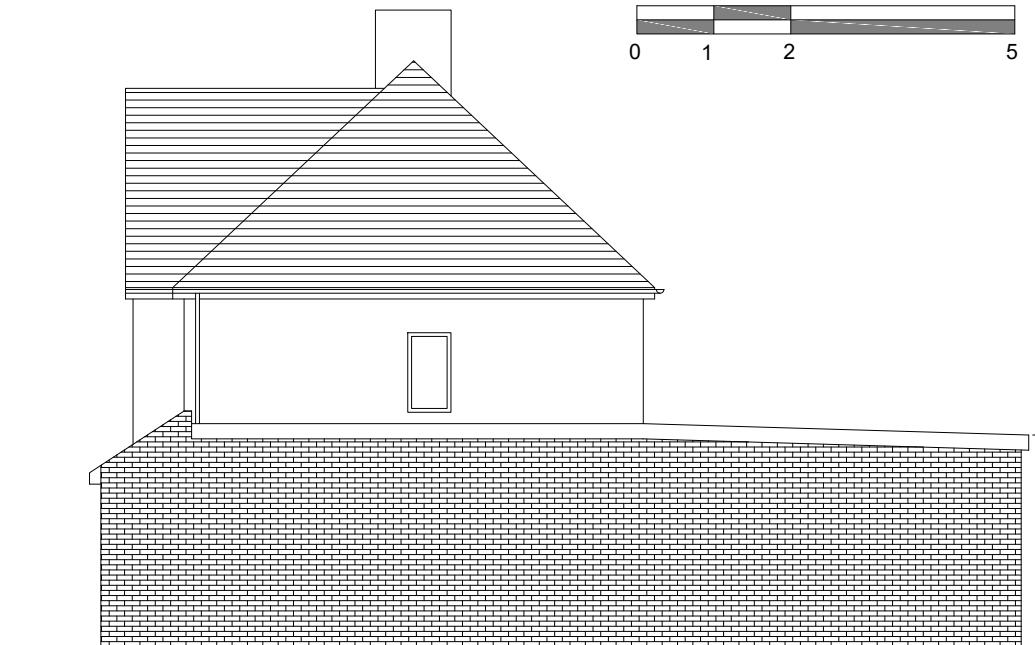

Proposed Side Elevation

SCALE - 1:100
0 1 2 5

PROJECT:	4 Brampton Road Uxbridge UB10 0DP
DRAWING:	Proposed Elevations
SCALE:	1:100 @A3
DATE:	April 2025
PAGE NO:	4 - P - D
STATUS:	PLANNING DRAWINGS
All dimensions to be checked on site prior to CONSTRUCTION.	