



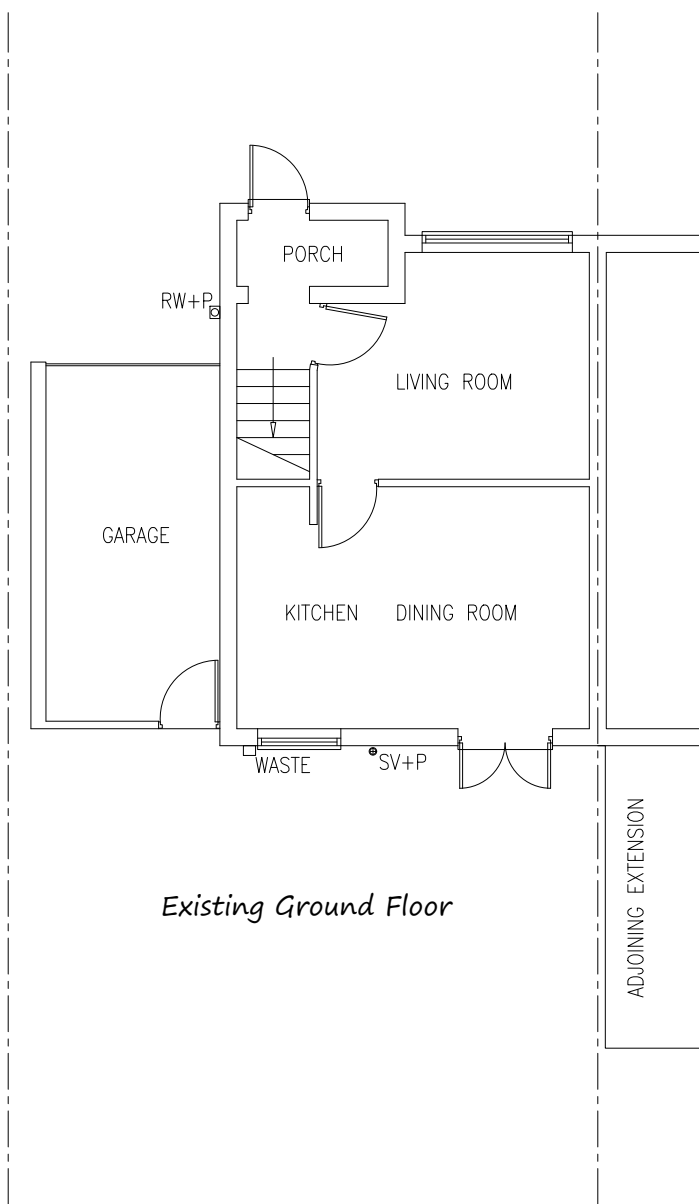

Existing Ground Floor

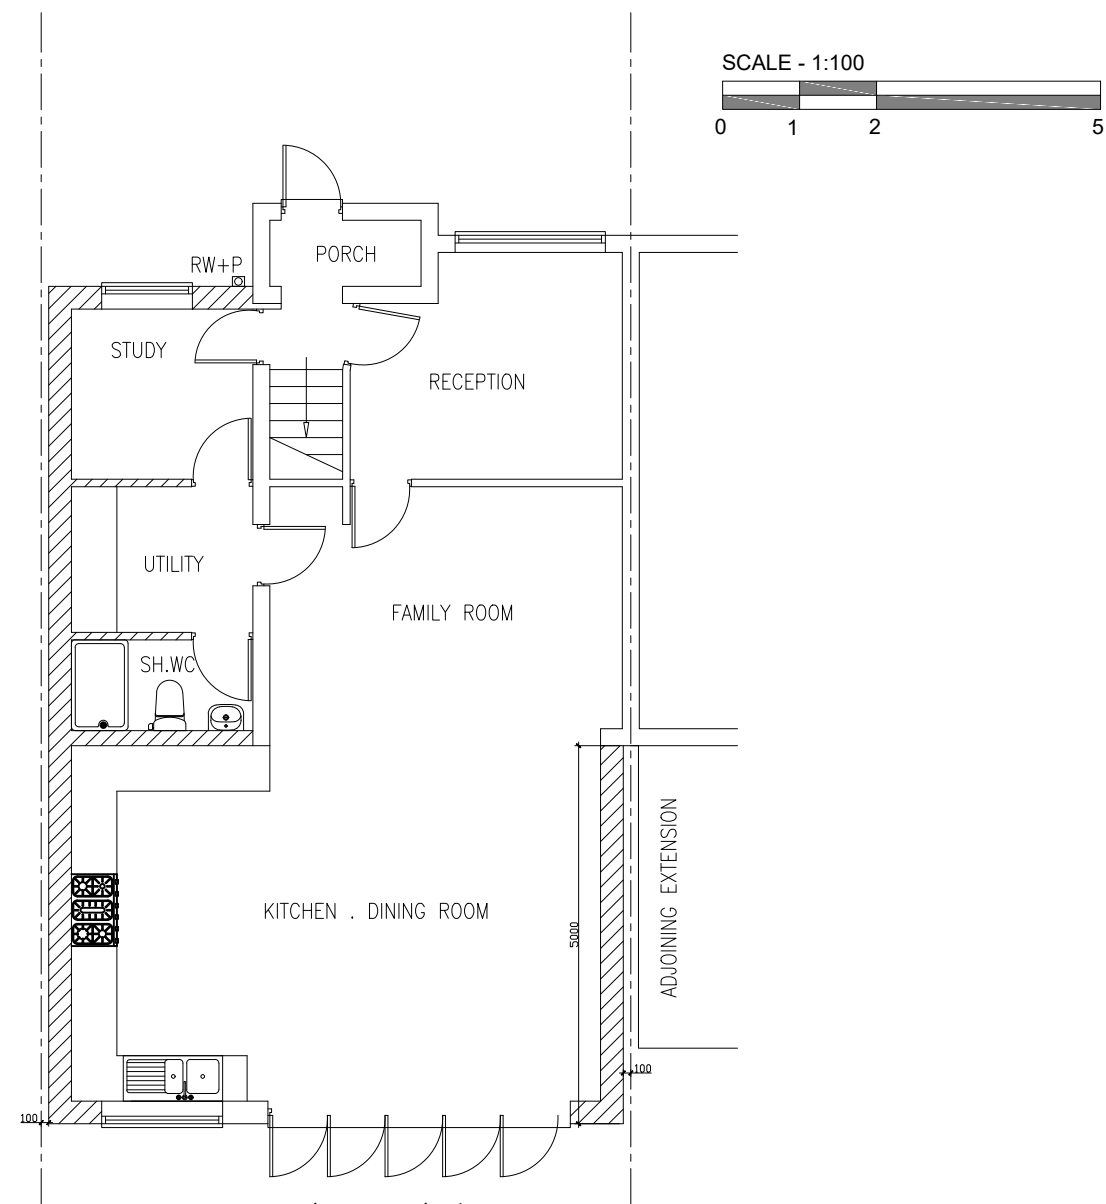

Proposed Ground Floor

REVISION:	1 - La Comments
PROJECT:	4 Brampton Road Uxbridge UB10 ODP
DRAWING:	Existing / Proposed Ground Floor Plan
SCALE:	1:100 @A3
DATE:	April 2025
PAGE NO:	4 - P - B
STATUS:	PLANNING DRAWINGS
	
All dimensions to be checked on site prior to CONSTRUCTION.	