
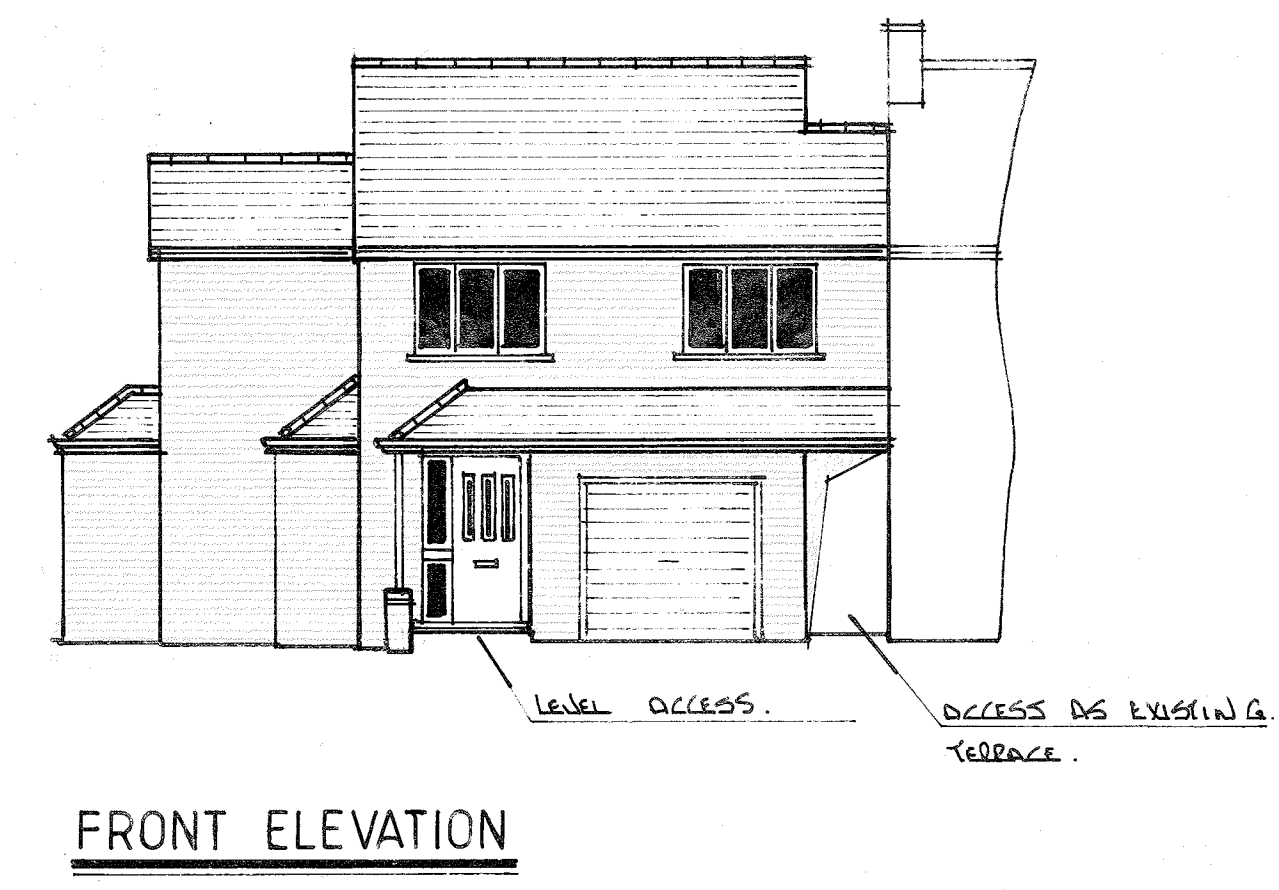
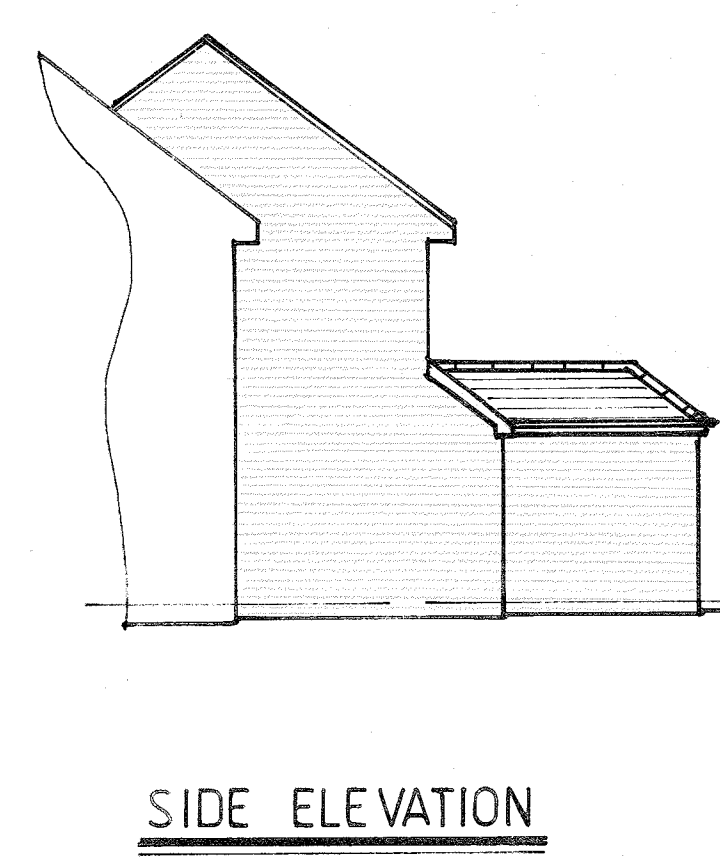
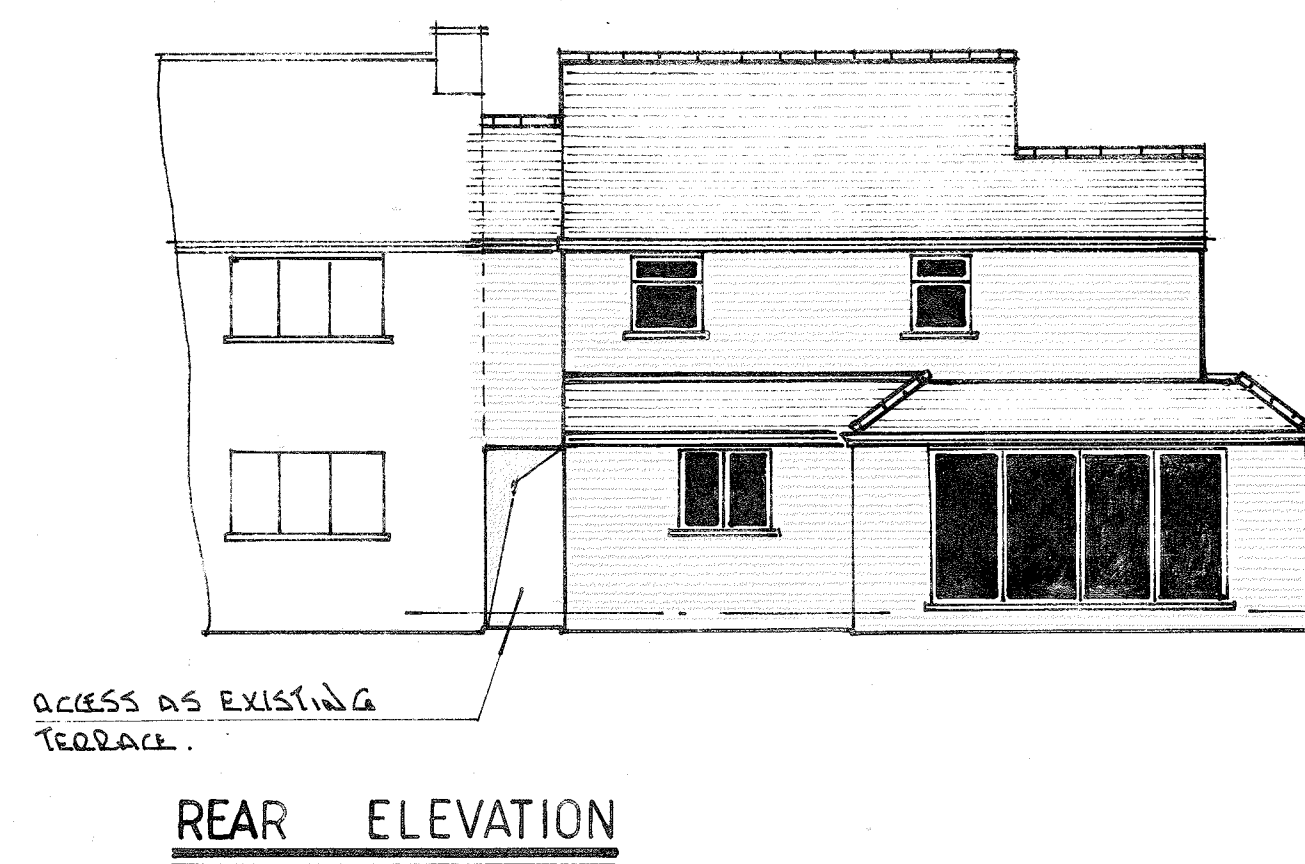
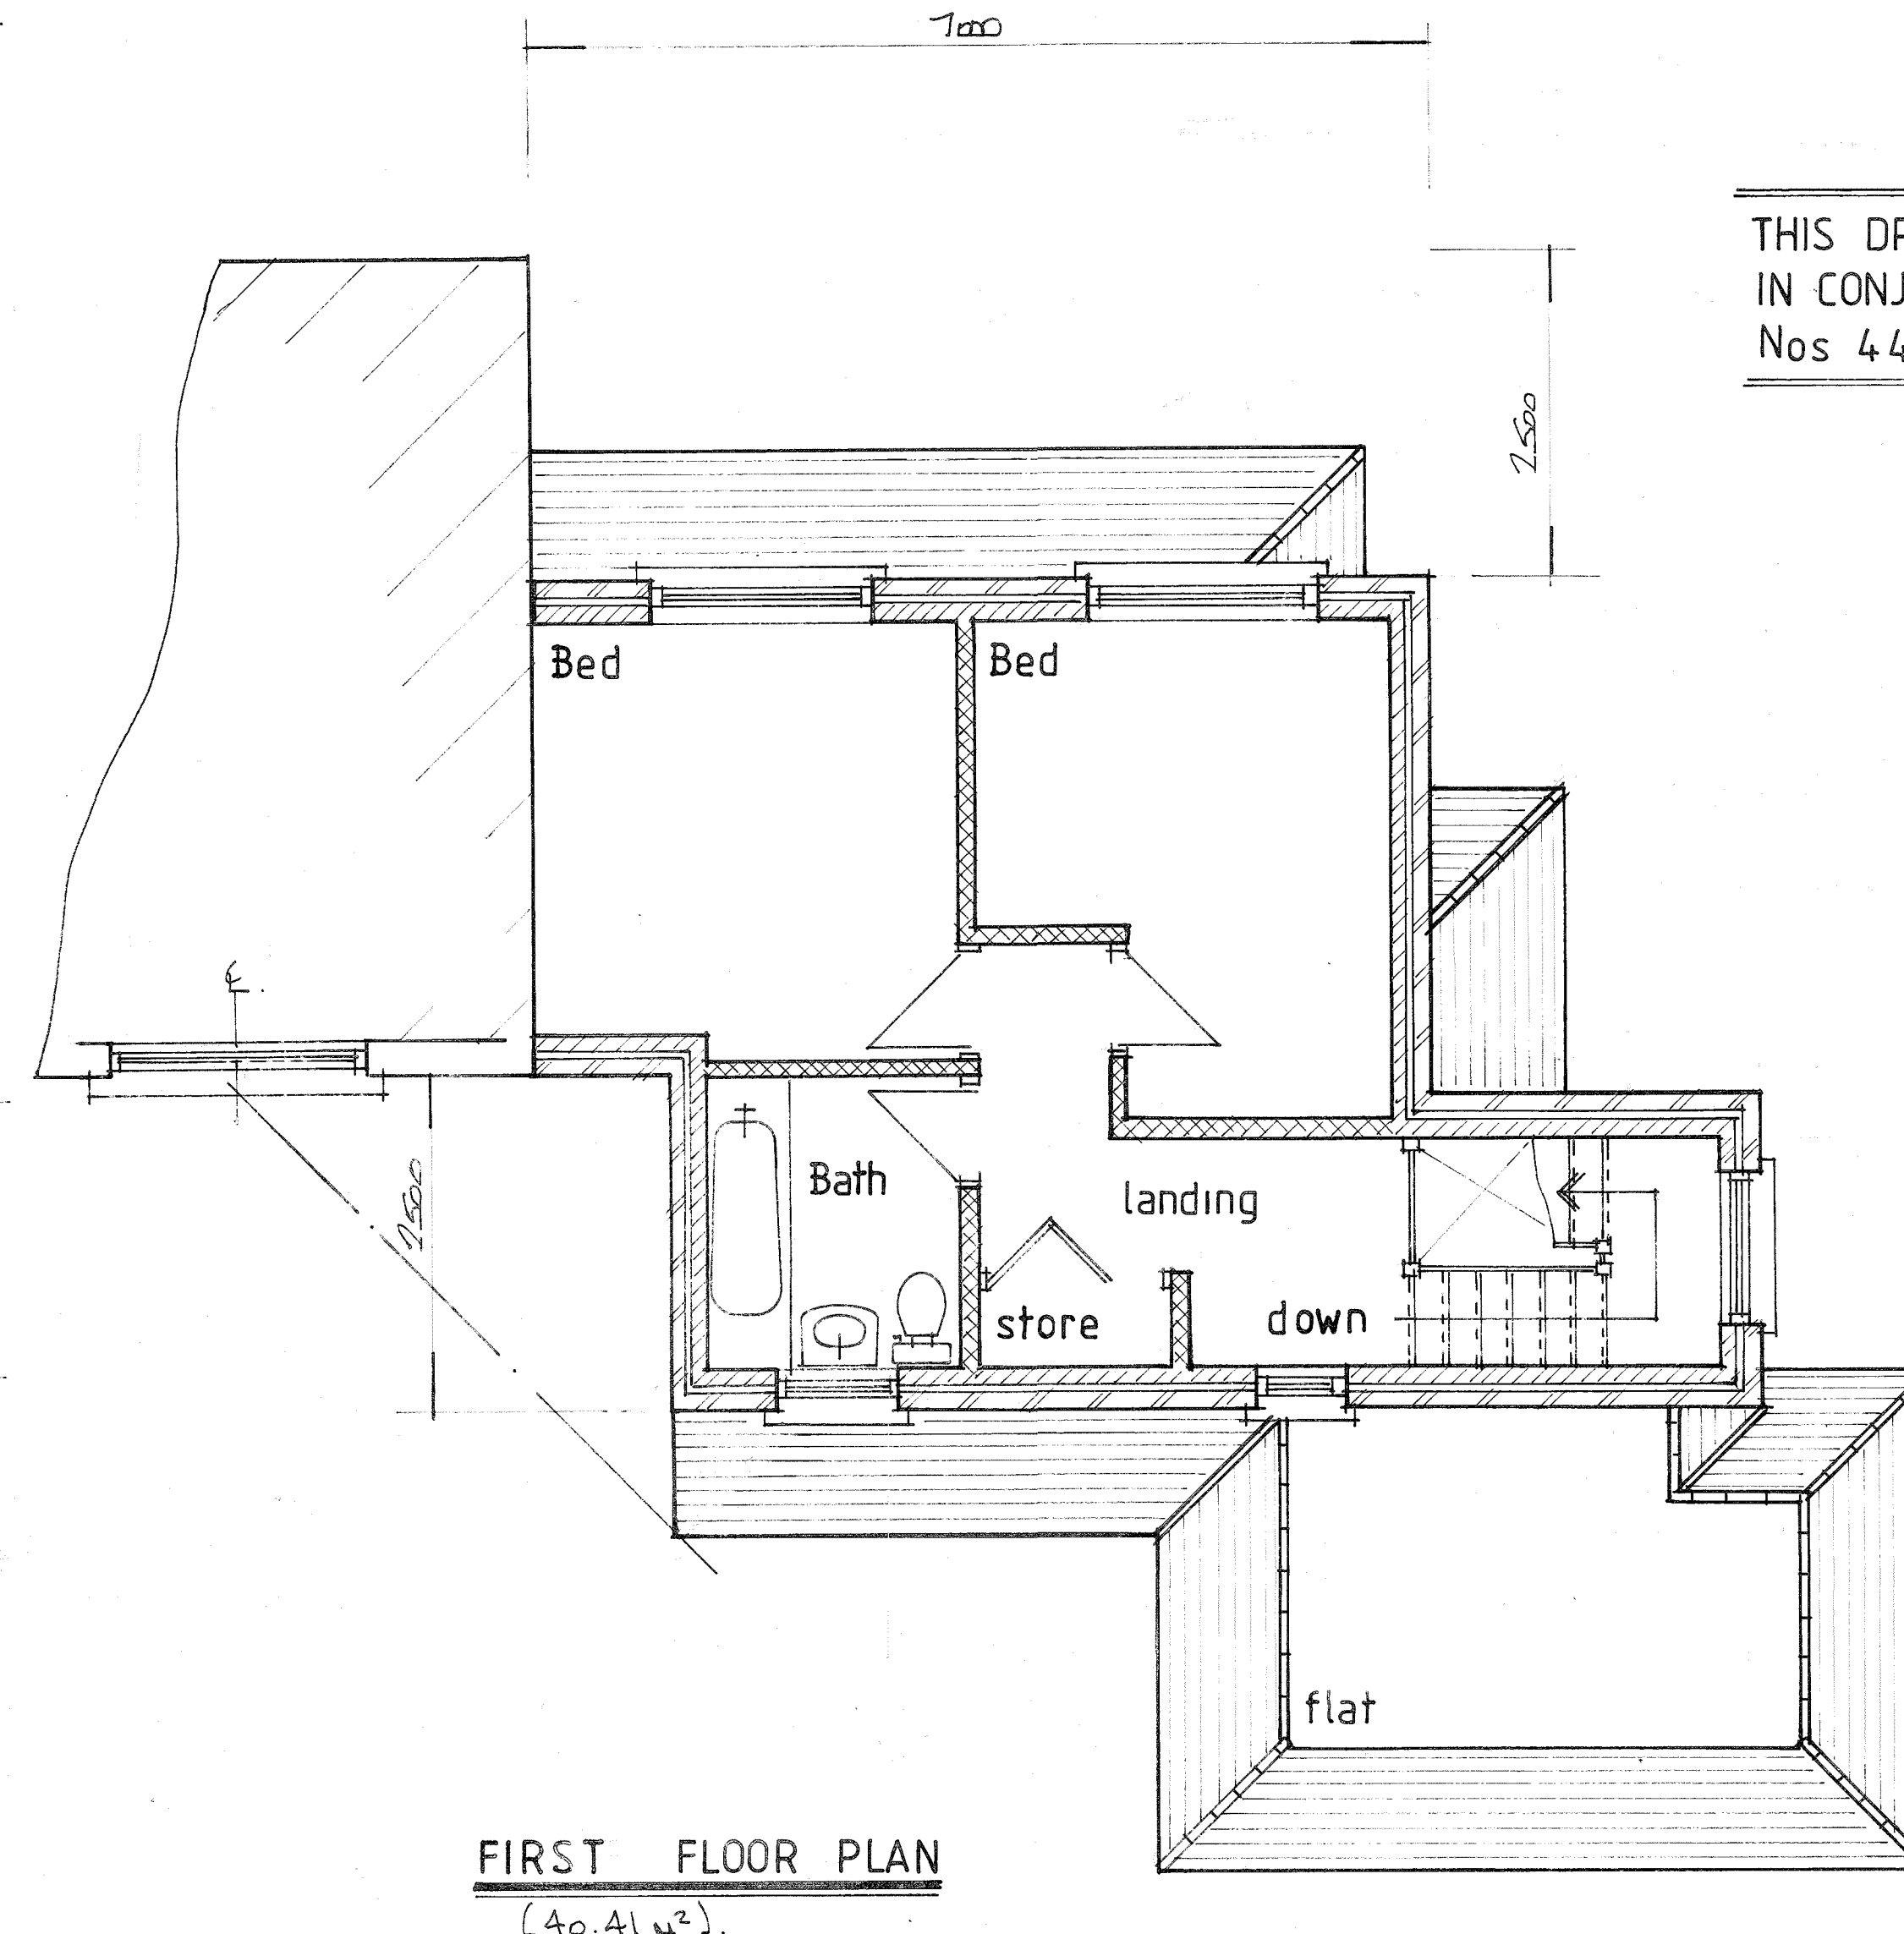


NOTES:
All dimensions must be checked on site and not
scaled from this drawing.

Bar Scale
0m 1m 2m 3m 4m 5m
1:50
0m 1m 2m 3m 4m 5m 6m 7m 8m 9m 10m
1:100

THIS DRAWING TO BE READ
IN CONJUNCTION WITH DRG
Nos 4413 /01 & 02

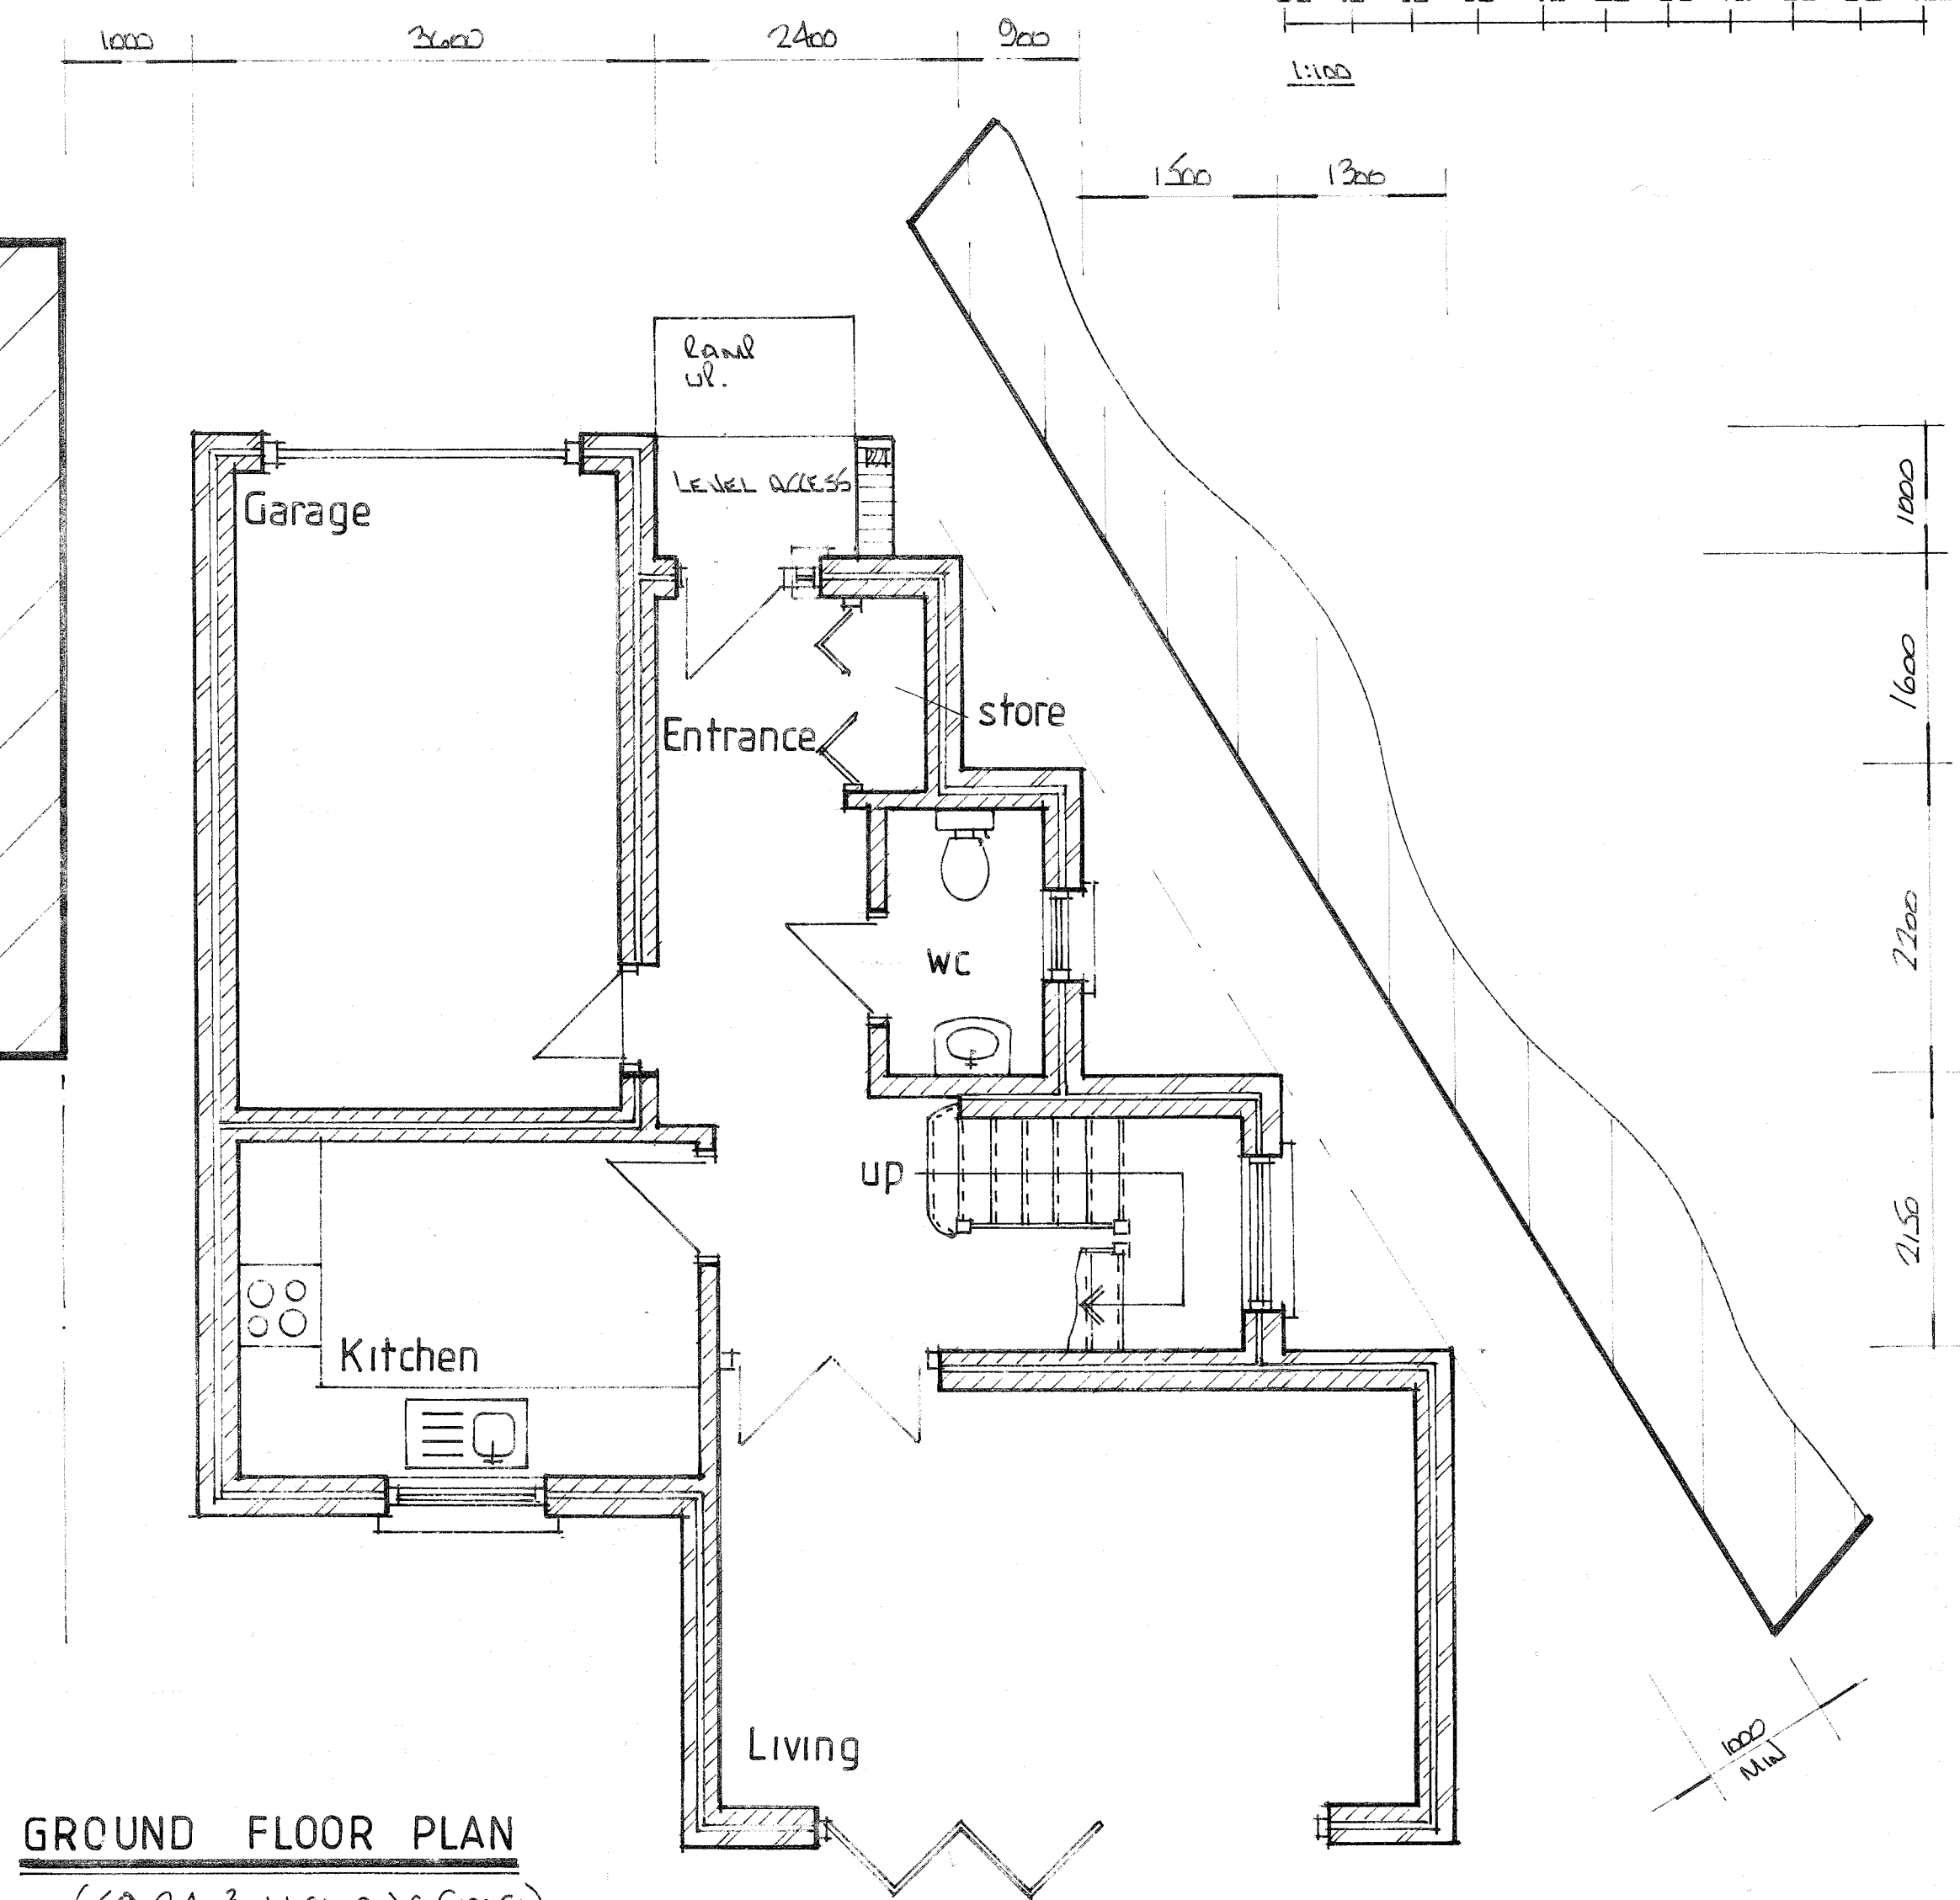

ALL MATERIALS TO MATCH EXISTING PROPERTY

A	Date	Revisions

©copyright
Pottle & Co Ltd
Planning & Building Consultants
Suite A, 128 Manor Way
Ruislip, Middlesex, HA4 8HR
Tel: 01895 622800
www.pottle.uk.com

Client
MR MRS AGRAWAL
Job Title
**84 EAST ROAD
WEST DRAYTON
MIDDXX**

Drawing Title
**PROPOSED NEW
DWELLING**

Scale 1:100.50.

Date **NOVEMBER 2020** Drawn by **CEL**

Drg No. **4415 /03** Rev.