

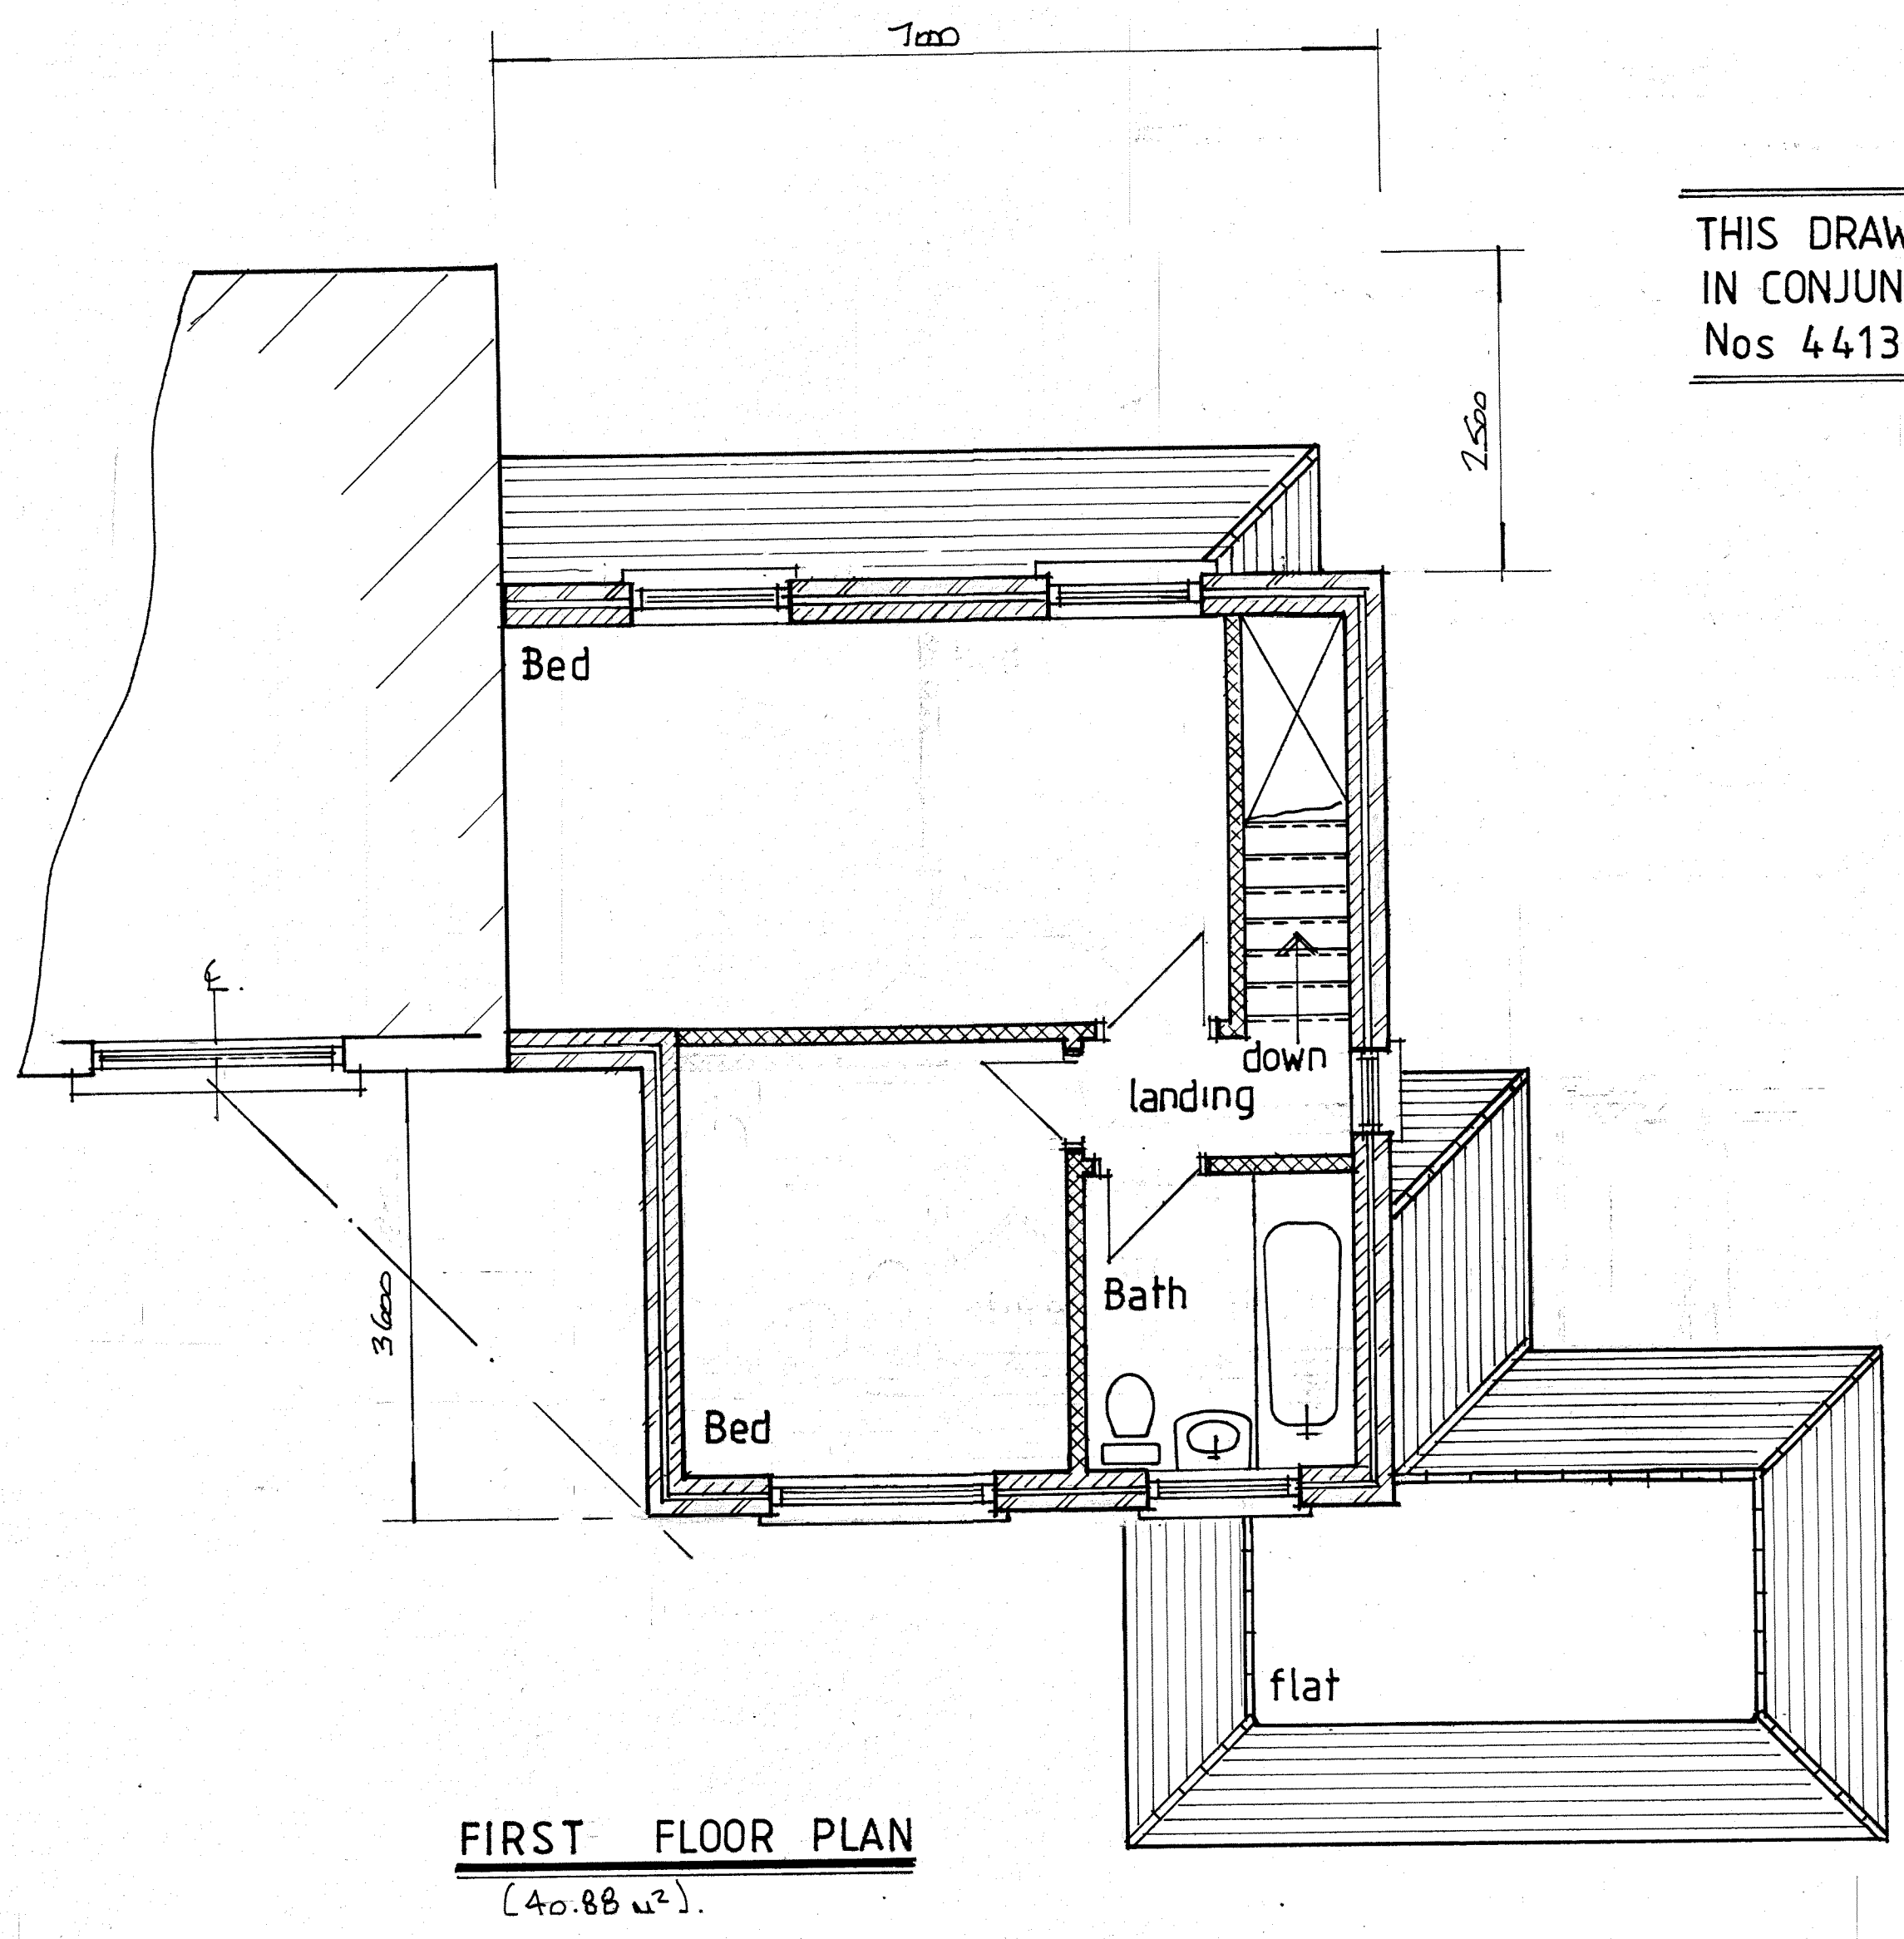
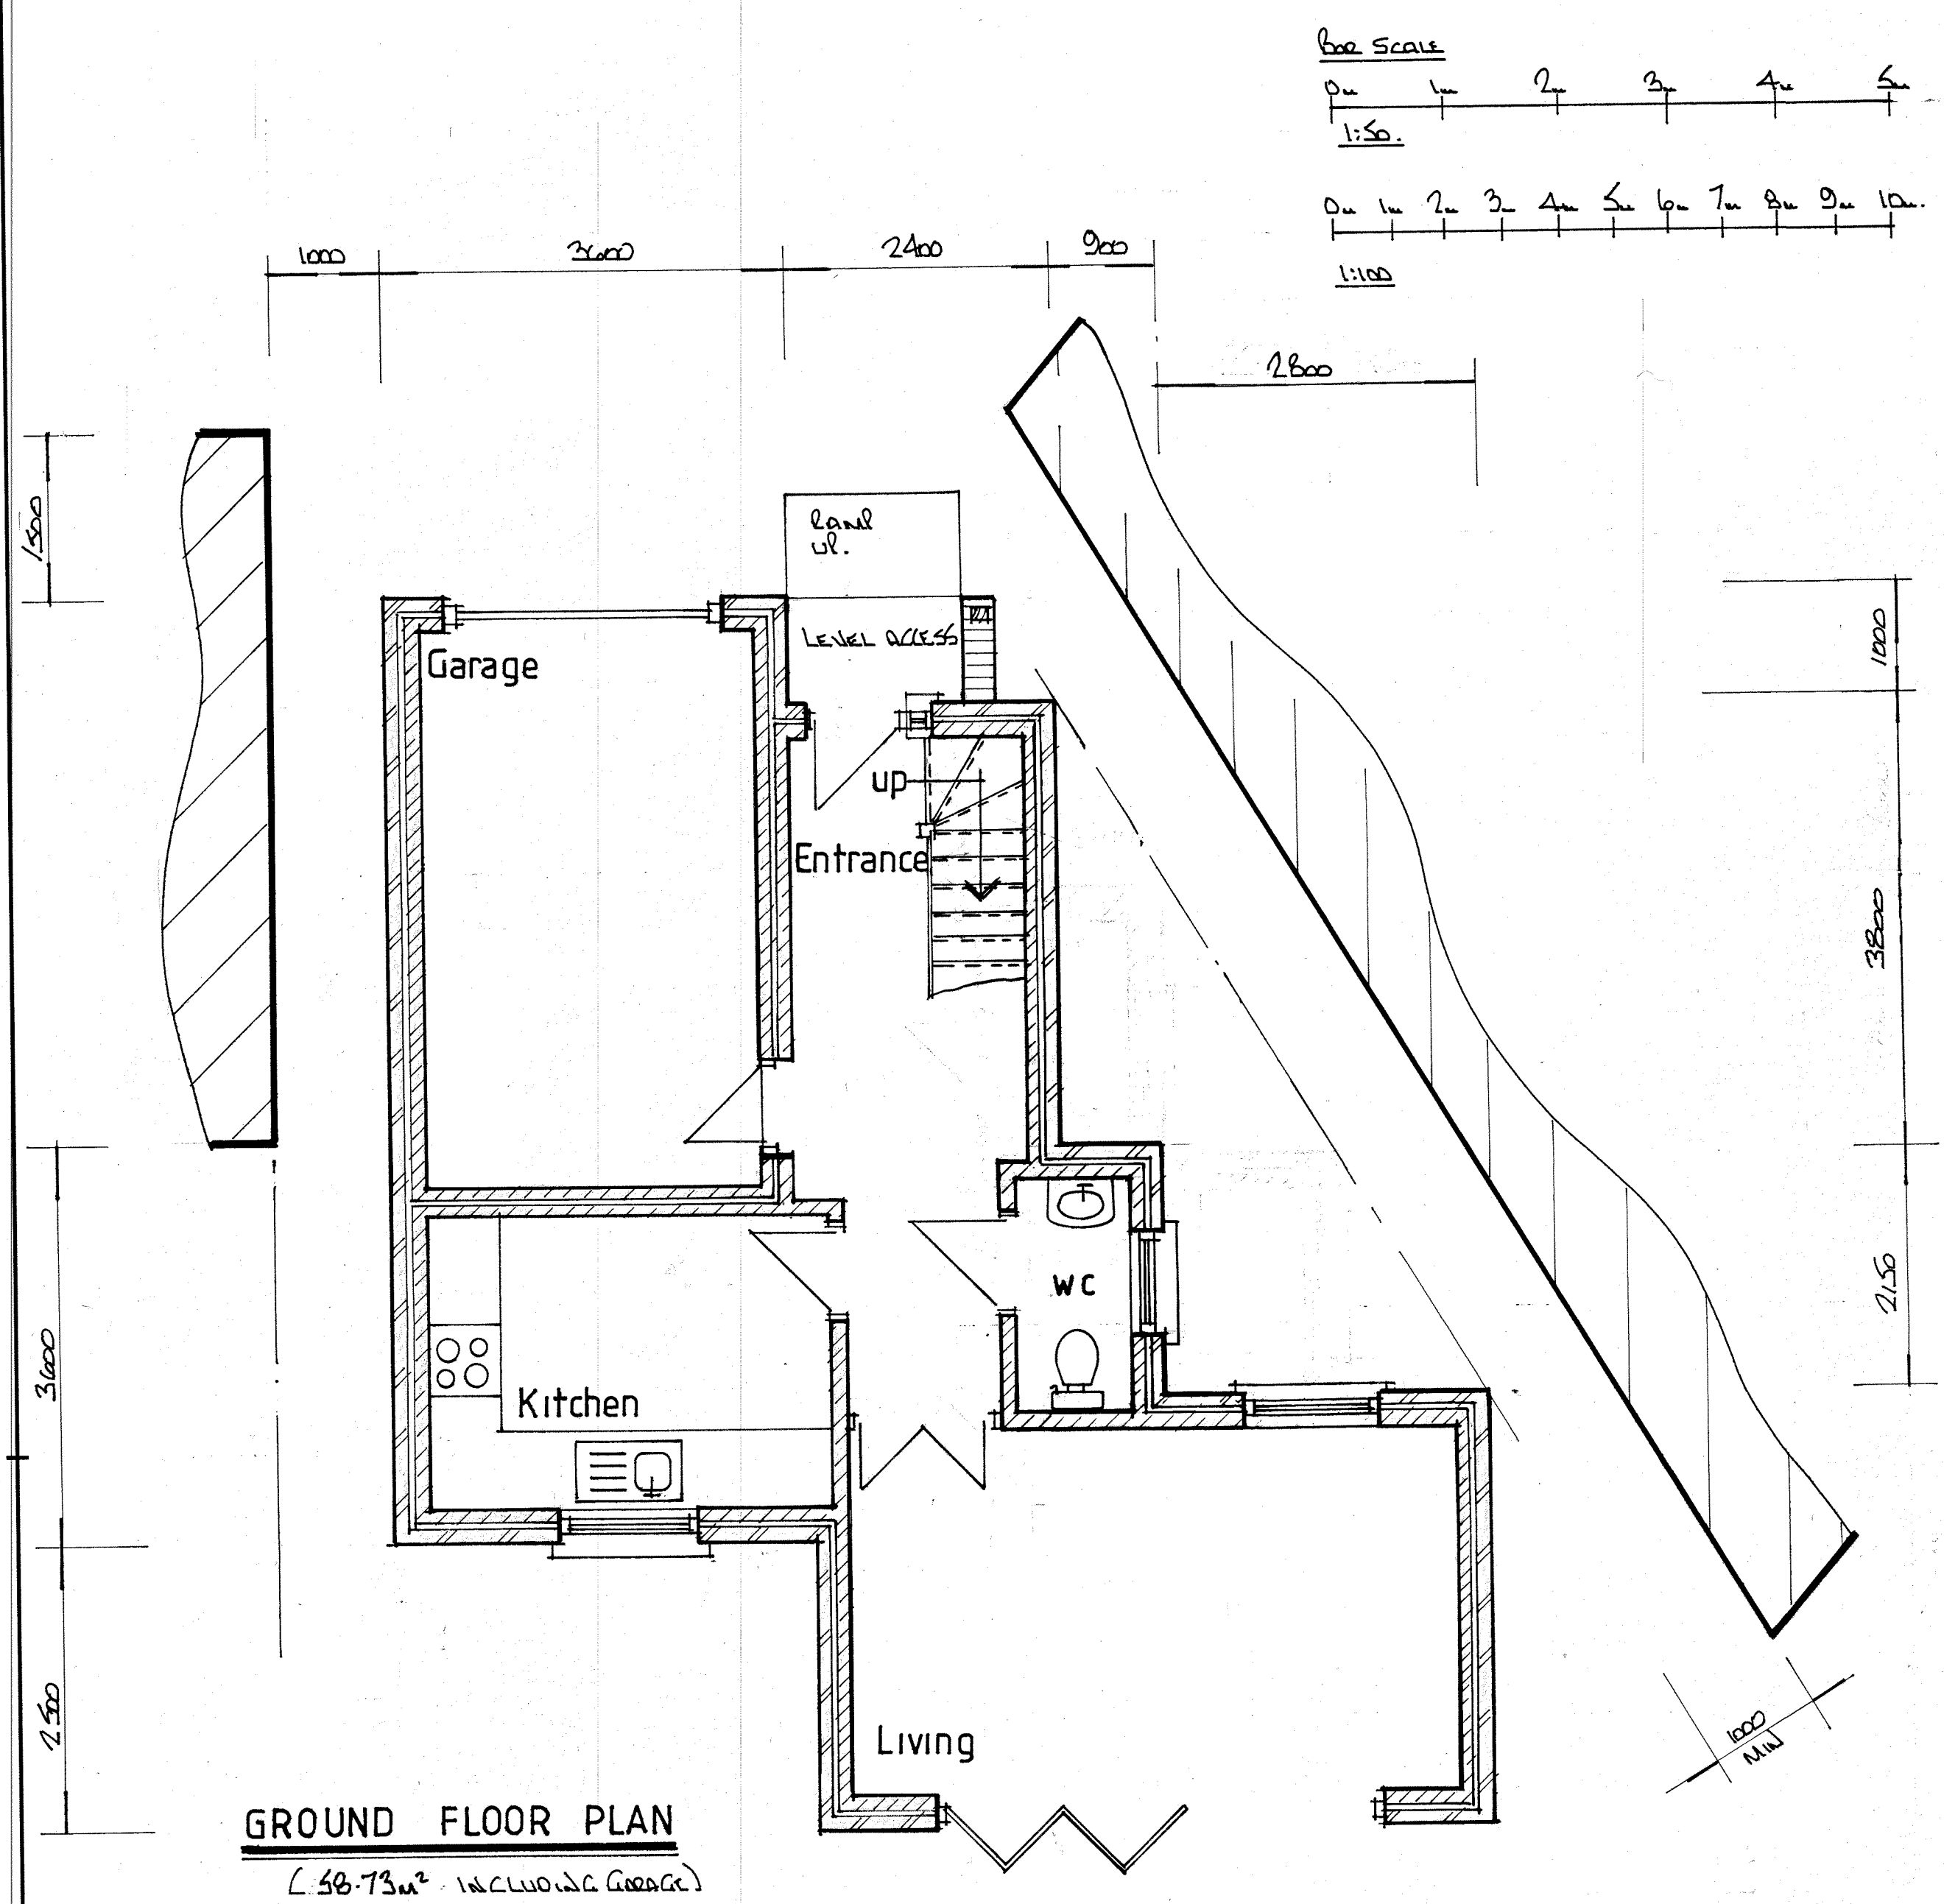
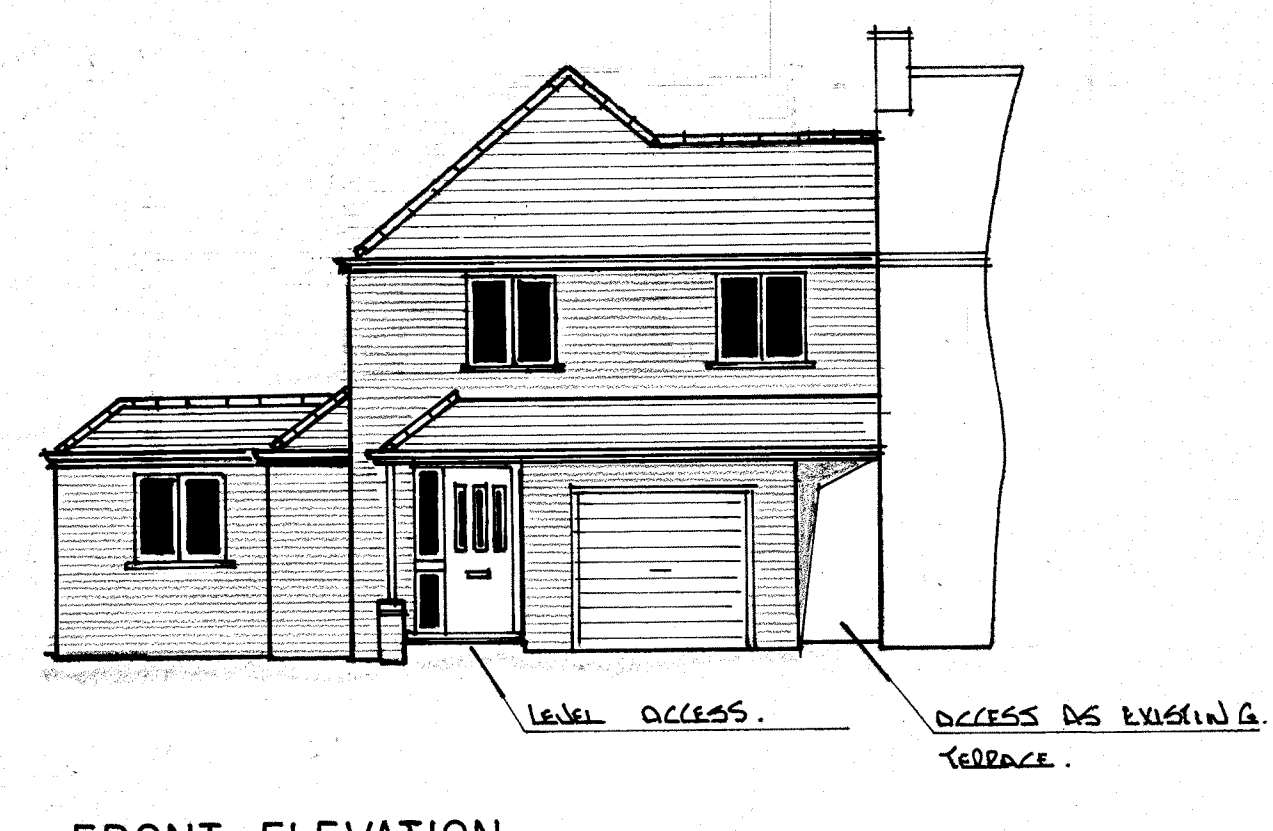


NOTES:  
All dimensions must be checked on site and not scaled from this drawing.

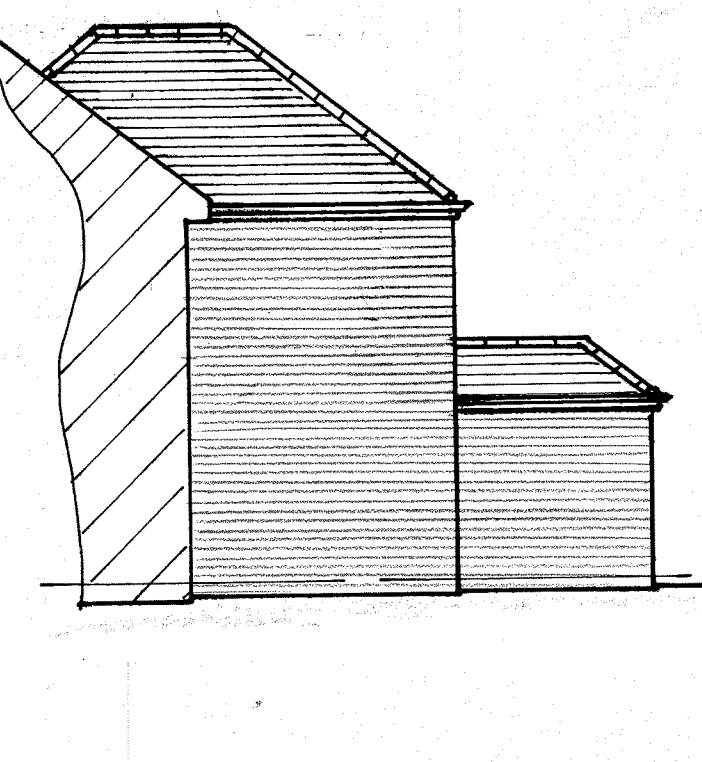

THIS DRAWING TO BE READ  
IN CONJUNCTION WITH DRG  
Nos 4413/01&02

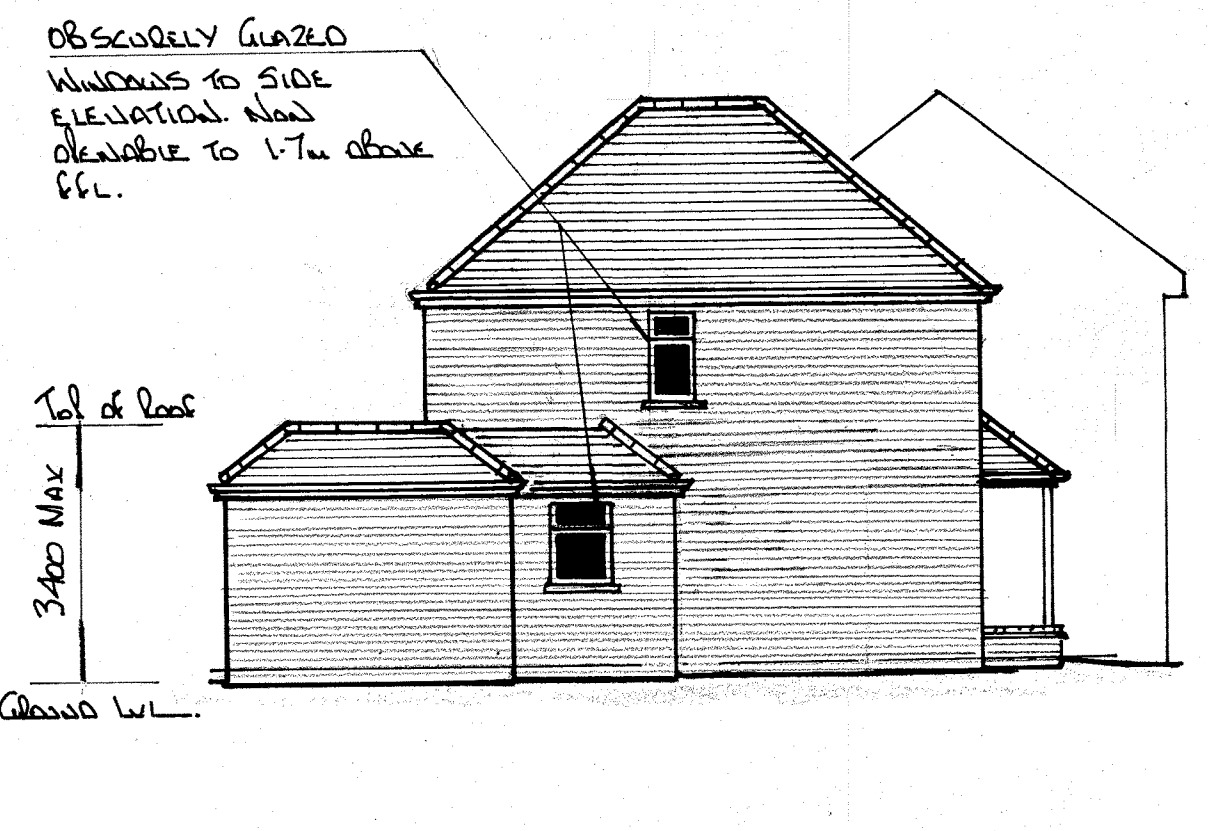

ALL MATERIALS TO MATCH EXISTING PROPERTY

| A          | Date           | Revisions |
|------------|----------------|-----------|
| 01/01/2021 | SCHEME REVISED |           |

Pottle & Co Ltd  
Planning & Building Consultants  
Suite A, 128 Manor Way  
Ruislip, Middlesex, HA4 8HR  
Tel: 01895 622800  
www.pottle.uk.com

Client  
**MR MRS AGRAWAL**  
Job Title  
**84 EAST ROAD  
WEST DRAYTON  
MIDD**

Drawing Title  
**PROPOSED NEW  
DWELLING**

Scale  
1:100, 50.

Date  
November 2020  
Drawn by  
GIL

Drg No.  
**4415 / 03**  
Rev.  
**A**