

NOTES

CONTRACTORS MUST VERIFY ALL DIMENSIONS ON SITE BEFORE COMMENCING ANY WORK ON SHOP DRAWINGS

DO NOT SCALE FROM THIS DRAWING

RS ATPA COPYRIGHT

Notes:

1. Do not scale this drawing

2. All dimensions to be verified on site and any discrepancy reported to the client

3. This drawing to be read in conjunction with all relevant drawings

owners to serve party wall act notice on owners of adjacent property and obtain written agreement, prior to commencement of any works

client/builder to obtain all planning permission approvals from the relevant authority, commencement of building works prior to the planning & building control approvals is to client/builders own risk


roof lights:
final size and position of roof lights to clients requirements

all rainwater gutters, down pipes locations to be confirmed by architect & not to encroach neighbors property

client/builder to liaise with local water board for any new works on or within the public sewer or drain runs and obtain approval from the local authority prior to commencement of any works

Proposed Single Storey Side Extension:

REV	A	CHNO
AMENDMENT	Planning Issue	01.06.23 RS
DATE		

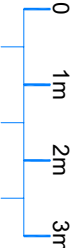

Scale Bar



CLIENT
Jannali Singh

PROJECT
84 East Road
West Drayton - Middlesex
UB7 9HA

DRAWING TITLE
Proposed Single Storey Side Extension
Existing Floor Layouts
Sheet 1

SCALE	DRAWN BY	CHECKED	DATE
1:50 @ A1	RS	RS	01.06.23
1:100 @ A3			

DRAWING NUMBER	REVISION
2023 - 72 - 01	A

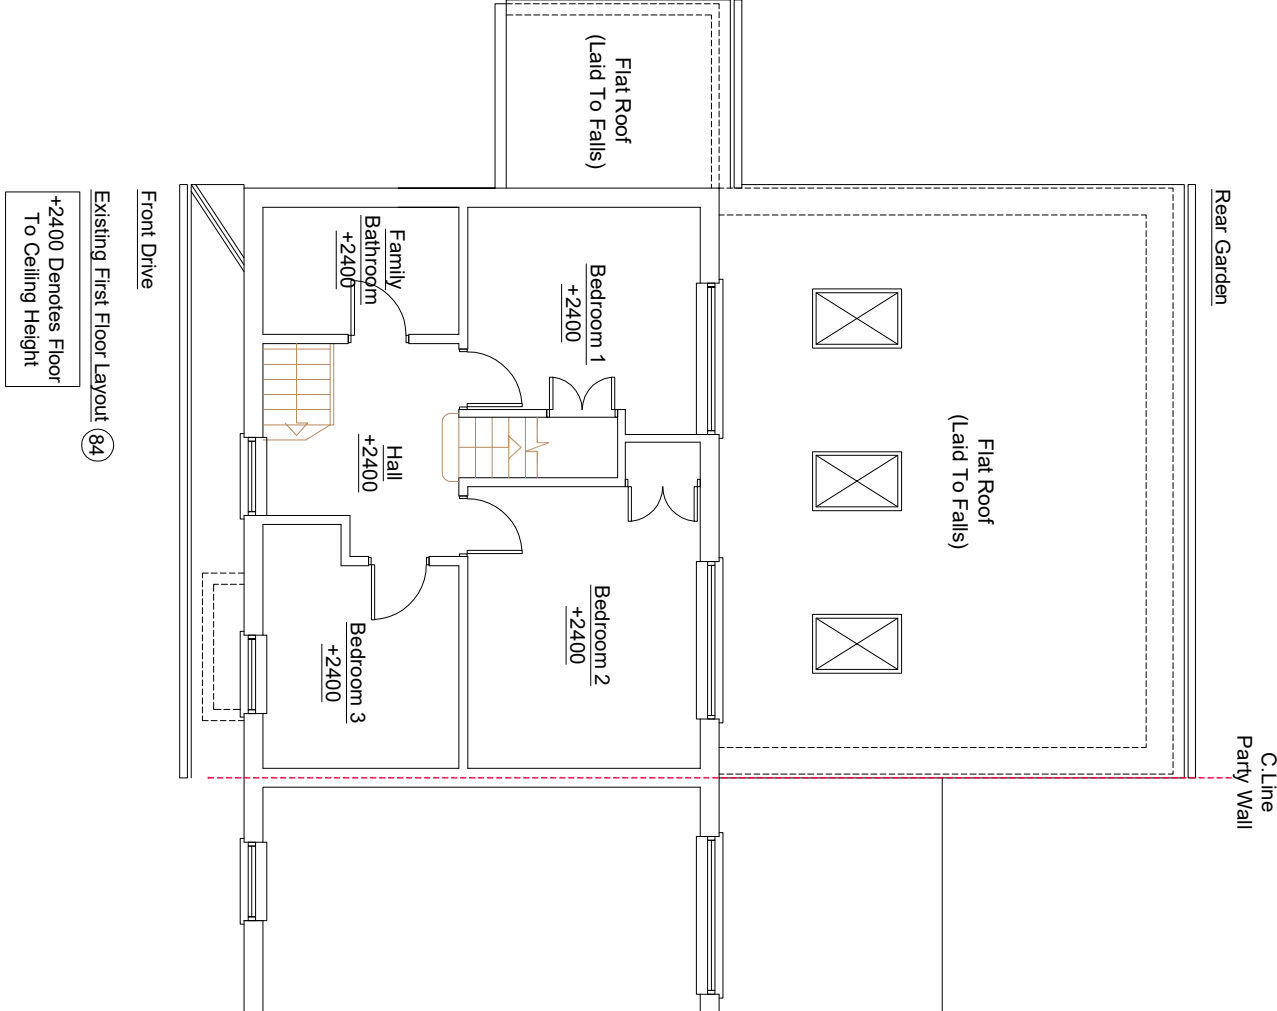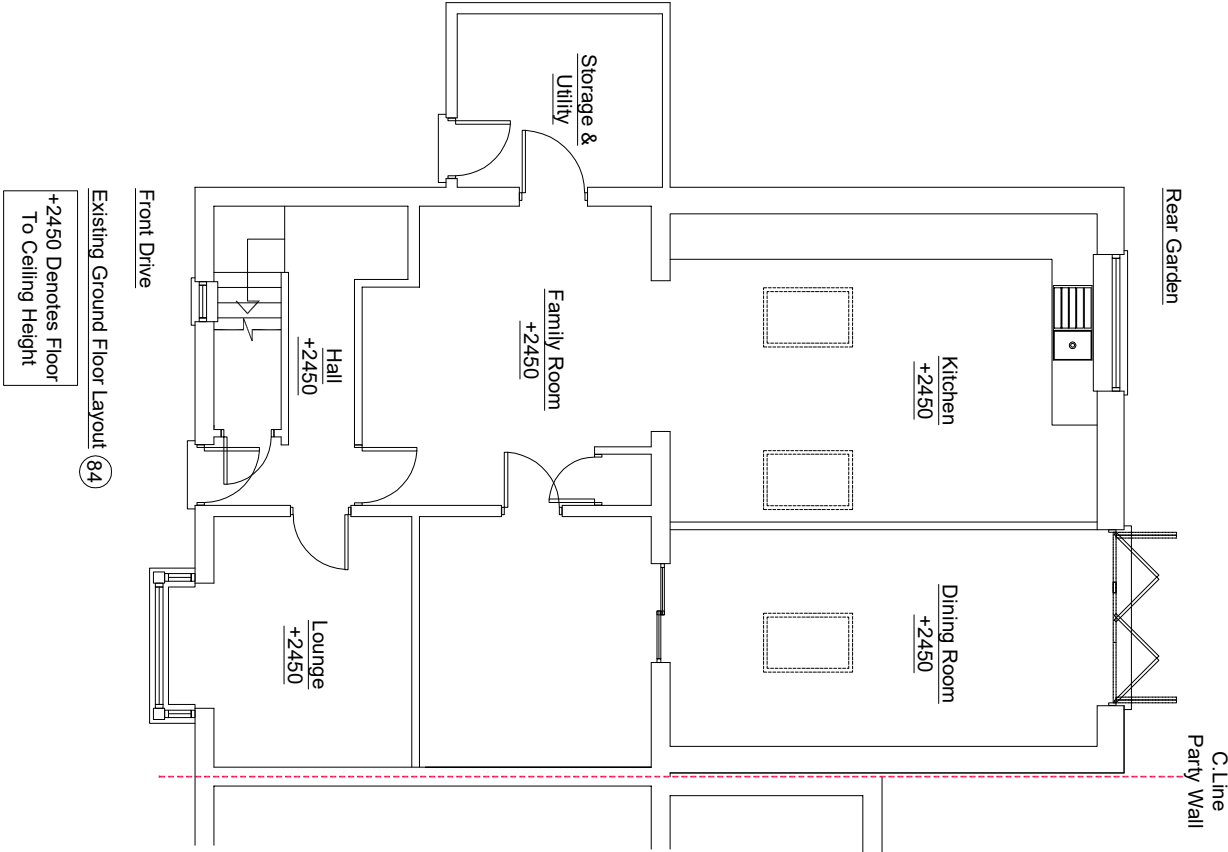

DRAWING STATUS
Planning Issue