

NOTES
CONTRACTORS MUST VERIFY ALL DIMENSIONS ON SITE BEFORE
COMMENCING ANY WORK OR SHOP DRAWINGS
DO NOT SCALE FROM THIS DRAWING
RE ATRA COPYRIGHT

Notes:
1. Do not scale this drawing


2. All dimensions to be verified on site
and any discrepancy reported to the
client

3. This drawing to be read in conjunction
with all relevant drawings

C.Line
Party Wall

Rear Garden

Flat Roof
(Laid To Falls)

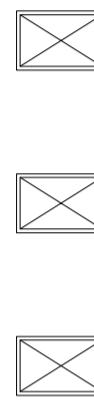

Flat Roof
(Laid To Falls)


Bedroom 4

Bedroom 5

Hall

Ensuite

Ensuite

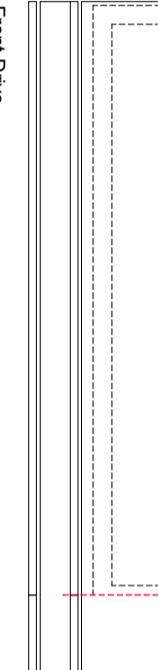



Front Drive

Proposed Loft Floor Layout (84)

C.Line
Party Wall

Rear Garden

Flat Roof
(Laid To Falls)

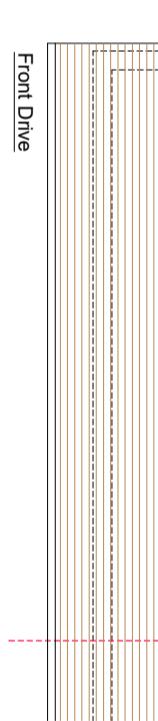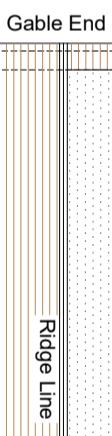


Front Drive

Proposed Roof Layout (84)

Proposed Single Storey
Side Extension:

| | | | |
|-----|----------------|----------|------|
| A | Planning Issue | 01.06.23 | RS |
| REV | AMENDMENT | DATE | CHKO |

Scale Bar:
0 1m 2m 3m

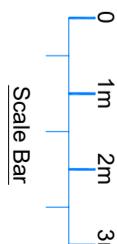

CLIENT
Jarnail Singh

PROJECT
84 East Road

West Drayton - Middlesex
UB7 9HA

DRAWING TITLE
Proposed Single Storey Side Extension
Proposed Floor Layouts
Sheet 5

DRAWING STATUS

Planning Issue

SCALE
1:50 @ A1
DRAWN BY
RS
CHECKED
RS
DATE
01.06.23

DRAWING NUMBER
2023 - 72 - 05
REVISION
A