

TCB

14

16

Total surface area garden 102M2
Total surface area gym 47.5 M2
 $47.5/102*100 = 46\%$ built < 50% limit

CLIENT

Manny

PROJECT LOCATION

16 Coronation Rd
Hayes UB3 4JT

SCALE

1/100 / A3

DRAWING NO. REV.

01ELF

DATE

June 2023


DRAWN

TAHER

DRAWING TITLE

Proposed Roof plan

NOTE: ALL PROPOSED
MATERIALS TO MATCH
EXISTING

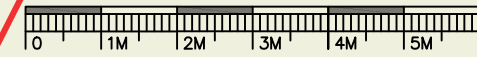

Floor plan it

Planning applications & Planning approvals

Floor plan it Ltd,
124 City Road , Londn EC1
Email: Info@floorplanit.co.uk
WWW.FLOORPLANIT.CO.UK
TEL: 07383458926