

PROGRAMME:

REVISION NOTES:

REV: DATE: DESCRIPTION:

GENERAL NOTES:

1. All Dimensions are in millimetres unless otherwise stated
2. All work to be carried out in accordance with the current edition of the building regulations 1991 (including amendments) and all relevant british standards/codes of practice.
3. The Contractor is responsible for the correct setting out of the works on site, all dimensions to be checked prior to fabrication of materials and dimensions of works to be checked prior to installation.
4. The Drawing is to be read in conjunction with all relevant drawings and specifications
5. Exact SVP and Boler position to be determined onsite by contractor
6. Steels imbedded into ceiling may be charged additionally by your contractor
7. All proposed materials are to be similar in appearance to that of the existing house, unless otherwise
8. Skylights mustn't protrude past the roof slope by more than 150mm
9. Glazing which exceeds 25% of the added floor area will result in extra charges for S.A.P Calculations



FREEDOM HOMES

Freedom Homes, 16 Shakespeare Road W7 1LR

CLIENT:

Ajay & Manjiri Patel

PROJECT:

Double storey side & Rear Extension

PROJECT ADDRESS:

28 Pear Tree Ave
West Drayton
UB7 8DG

DRAWING TITLE:

PROPOSED FLOOR PLANS

DRAWN BY:

NH

CHECKED BY:

DATE:

18.09.20

Rev:


Rev. DATE:

SCALE@A3:

1:100


DRAWING No:

PT-R00-PR-102

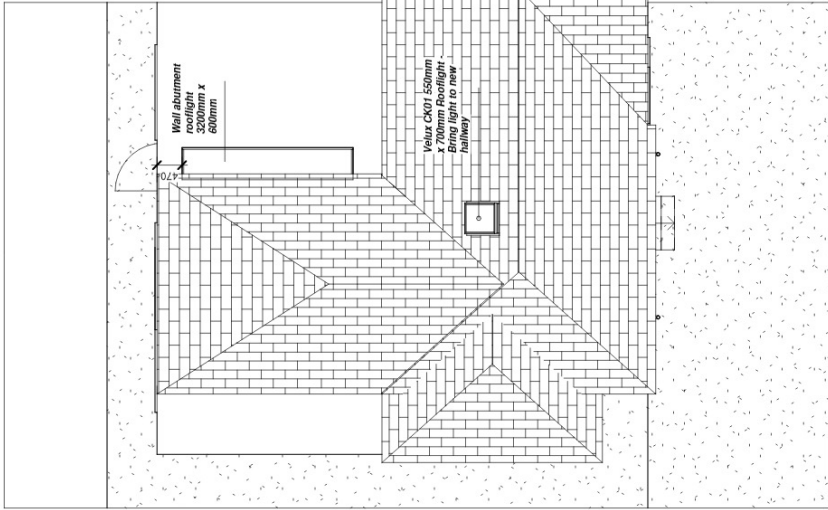


ROOF PLAN

1 : 100

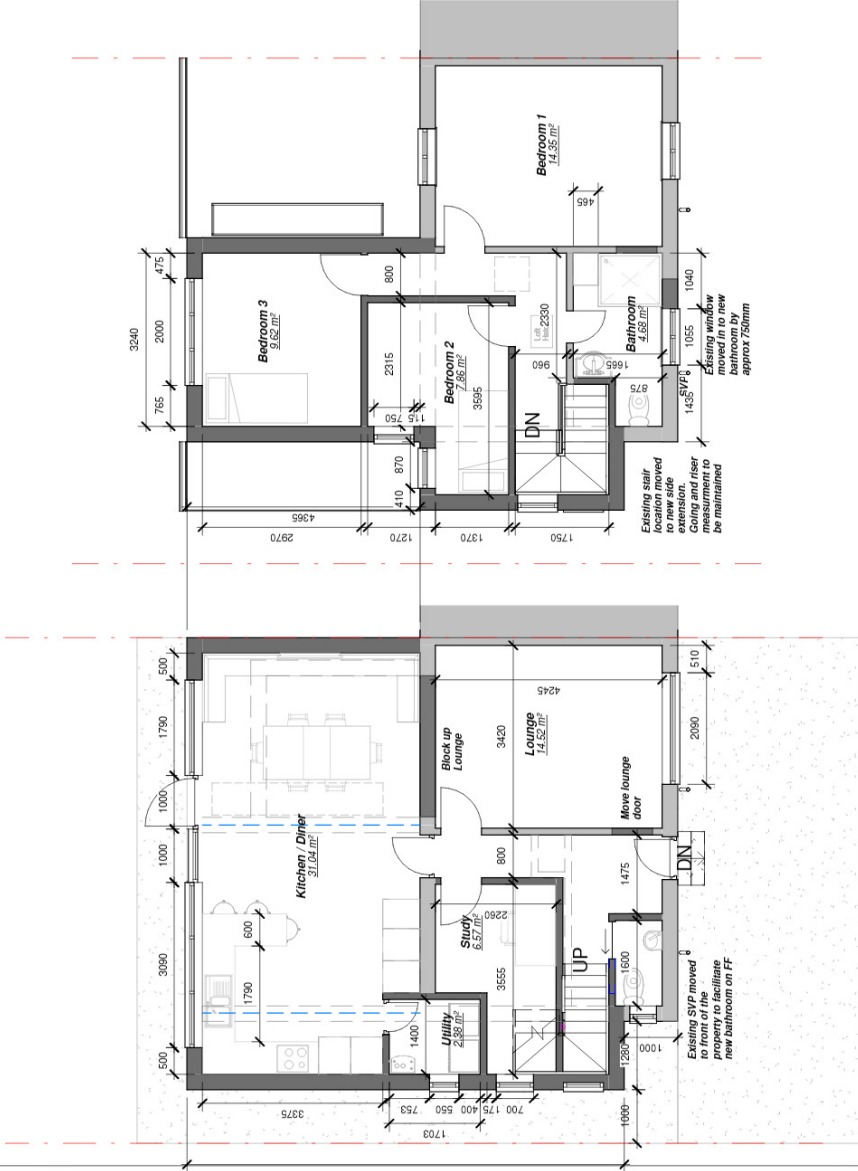

FF LVI

1 : 100

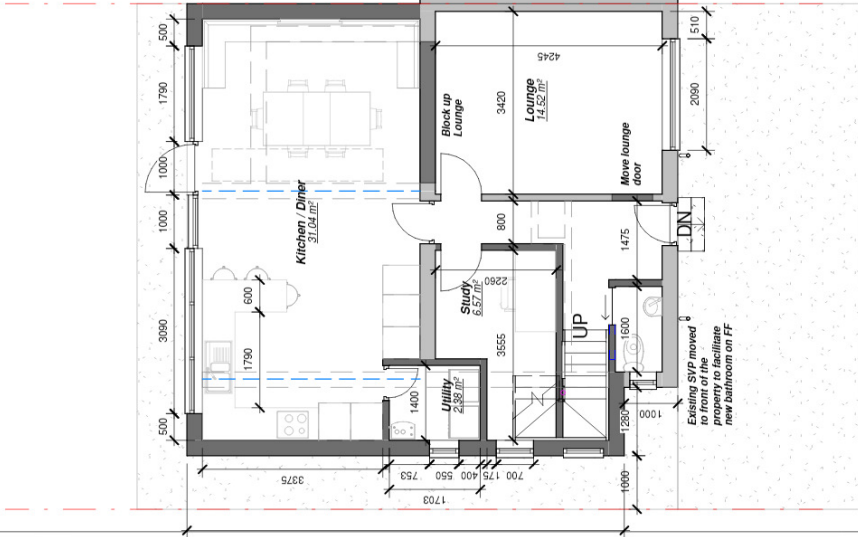

GF LVI

1 : 100