

FOR CONSTRUCTION PURPOSES DO NOT SCALE FROM THIS DRAWING.
ALL DIMENSIONS TO BE CHECKED ON SITE. ANY DISCREPANCIES MUST BE
REPORTED TO THE ARCHITECT FOR VERIFICATION PRIOR TO
COMMENCEMENT OF THE EFFECTED WORKS. IF IN DOUBT ASK. THIS
DRAWING IS COPYRIGHT.

Rev No	Date	Revision note
P1	13th May '22	Preliminary issue.
P2	21st Sept '22	Section lines added

A


B

C


D

E


F

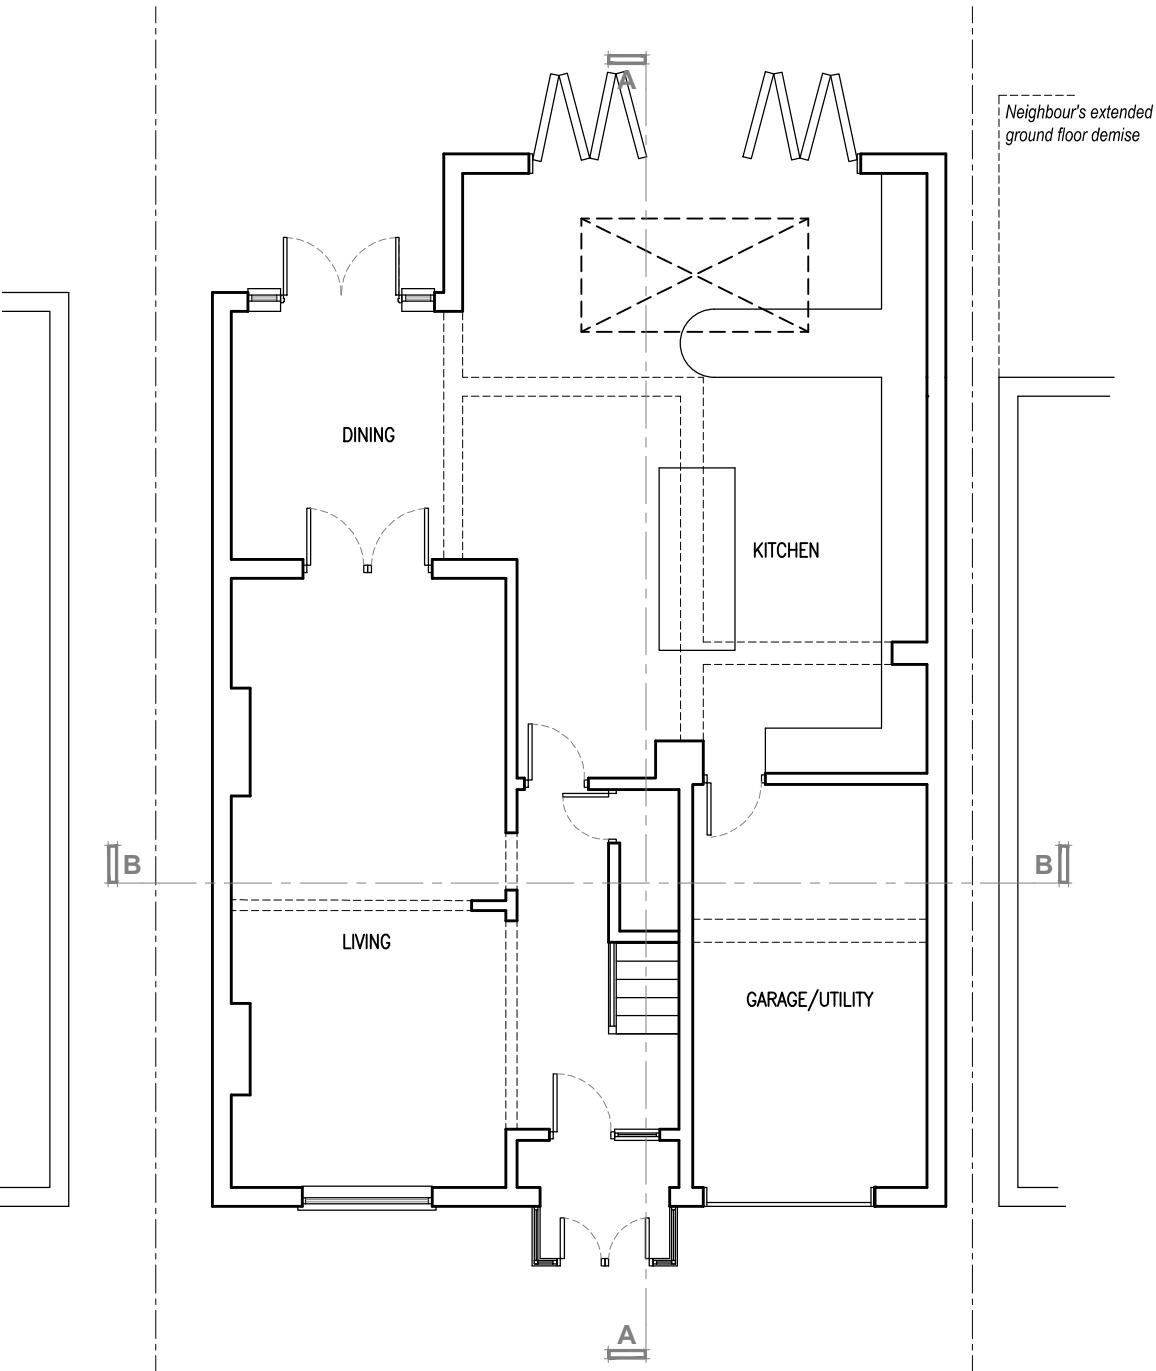

EXISTING GROUND FLOOR PLAN

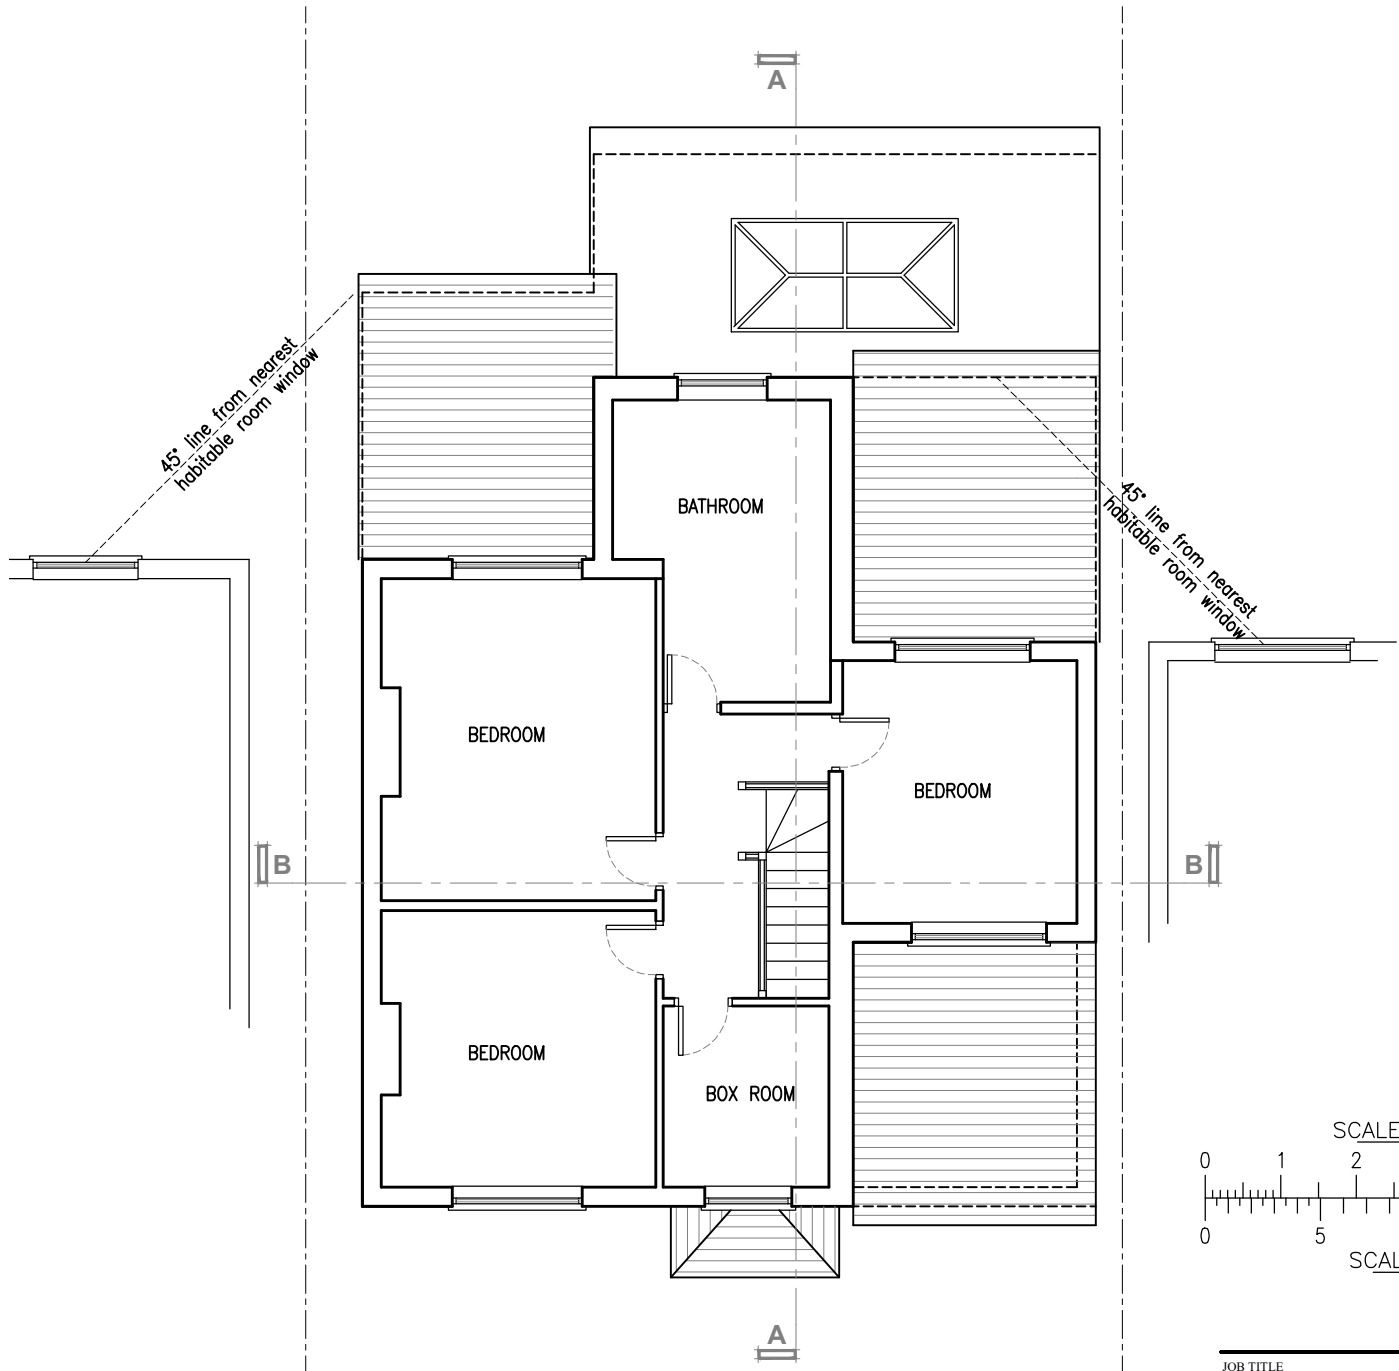

EXISTING FIRST FLOOR PLAN

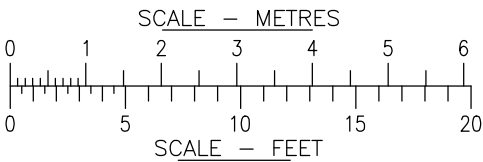

BROOK HOUSE
54A COWLEY MILL ROAD
UXBRIDGE UB8 2FX

TEL: (01895) 272 446
FAX: (01895) 272 483
EMAIL: admin@jpbarchitects.co.uk

JOB TITLE		
152 NORTHWOOD ROAD HAREFIELD UB9 6PS		
DRG TITLE		
EXISTING GROUND AND FIRST FLOOR PLANS		
SCALE	DATE	
1:100 @ A3	Apr '22	
JOB NO.	DRG NO.	REV
11196	110	P2