



FOR CONSTRUCTION PURPOSES DO NOT SCALE FROM THIS DRAWING.
ALL DIMENSIONS TO BE CHECKED ON SITE. ANY DISCREPANCIES MUST BE
REPORTED TO THE ARCHITECT FOR VERIFICATION PRIOR TO
COMMENCEMENT OF THE EFFECTED WORKS. IF IN DOUBT ASK. THIS
DRAWING IS COPYRIGHT.


Rev No	Date	Revision note
P1	13th May '22	Preliminary issue.
P2	21st Sept '22	Loft, roof extension proposal added
P3	09th Nov '22	Proposed rooflights reduced

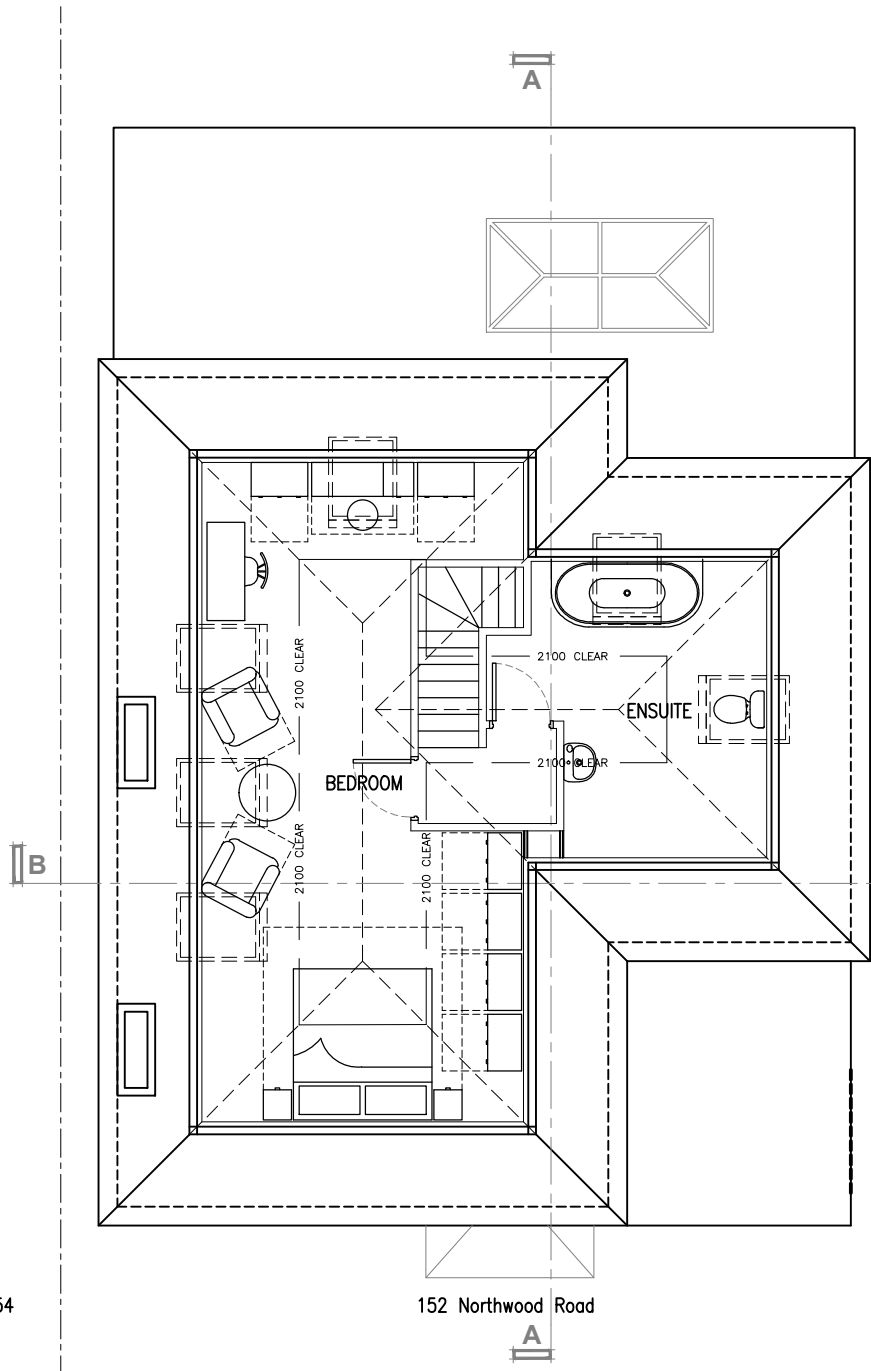

PROPOSED LOFT PLAN

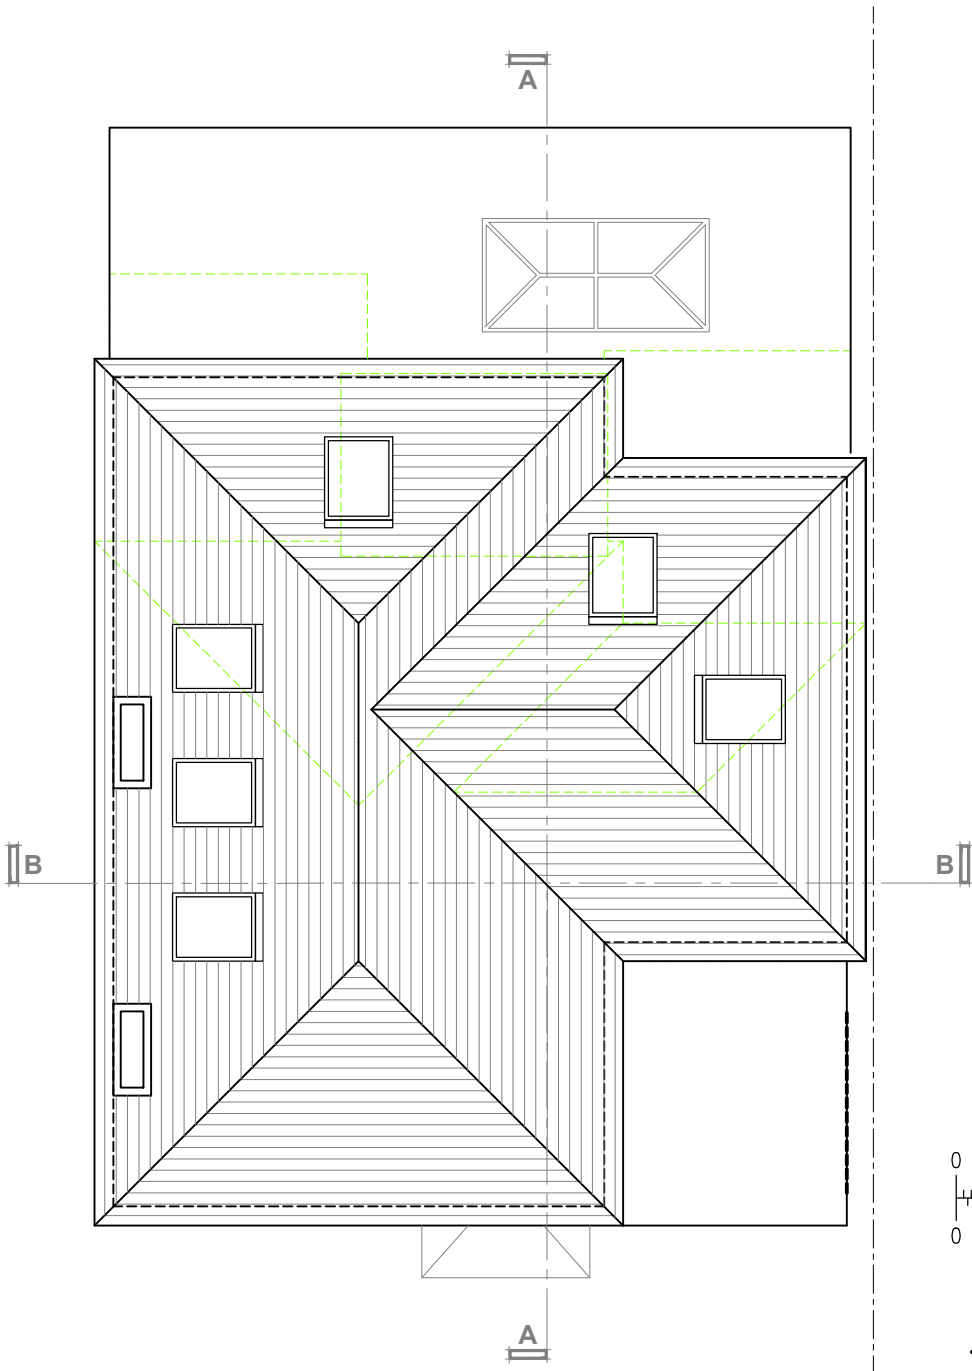

PROPOSED ROOF PLAN

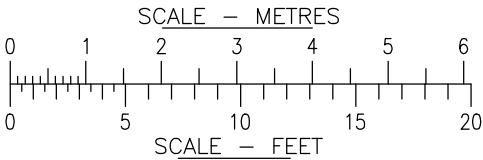

JOB TITLE

152 NORTHWOOD ROAD
HAREFIELD
UB9 6PS

DRG TITLE

PROPOSED LOFT & ROOF PLAN

SCALE

1:100 @ A3

DATE

Apr '22

JOB NO.

11196

DRG NO.

121

REV

P3

jpb
architects

BROOK HOUSE
54A COWLEY MILL ROAD
UXBRIDGE UB8 2FX

TEL: (01895) 272 446
FAX: (01895) 272 483
EMAIL: admin@jpbarchitects.co.uk