



1 SITE LOCATION PLAN
1:500@A1 1:1000 @A3

FRONT AREA HARD STANDING
[INCLUDES SOME SOFT
PLANTING BEDS & LAWN [38M2]
INCLUDES SPACE FOR 2
VEHICLES.
AREA = 109M2

REAR SOFT LANDSCAPING & AMENITY
AREA = 432m2



2 SITE BLOCK PLAN
1:200@A1 1:400@A3


NOTES

SCALING FOR PLANNING PURPOSES ONLY.
ALL DIMENSIONS AND LEVELS TO BE CHECKED ON SITE.

WORK TO BE CARRIED OUT IN ACCORDANCE WITH BYE-LAWS AND
REGULATIONS OF LOCAL AUTHORITIES AND STATUTORY
UNDERTAKERS.

THIS DRAWING MAY INCORPORATE INFORMATION FROM OTHER
PROFESSIONALS. WE CANNOT ACCEPT RESPONSIBILITY FOR THE
INTEGRITY AND ACCURACY OF SUCH INFORMATION.
DRAWINGS, SPECIFICATIONS AND SCHEDULES ARE TO BE READ IN
CONJUNCTION WITH ALL RELEVANT ARCHITECTS AND CONSULTANTS
DRAWINGS AND SPECIFICATIONS.

PRINT PDF OF THE DWG IN ACTUAL SIZE.

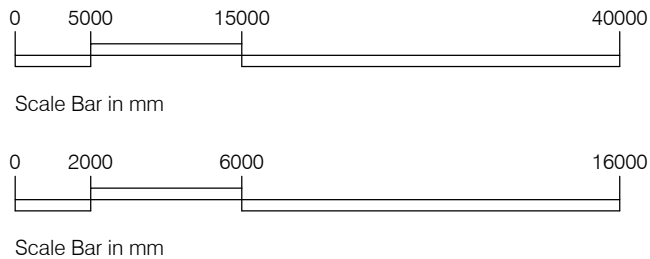

REV NOTES

- PRE PLANNING - FIRST ISSUE
- PLANNING

DATE BY

03.10.2022 DF
06.10.2022 DF

STATUS

PLANNING

PROJECT

47 THE RIDGEWAY
RUISLIP

TITLE

SITE LOCATION &
EXISTING SITE BLOCK PLAN

Furniss Architecture and Design
London, SW8 1NA
e: darren.furniss@gmail.com

t: 07900624547

SCALE AT A1: Varies

| SCALE AT A3: Varies

DWG NUM RW47_E00

REV -