




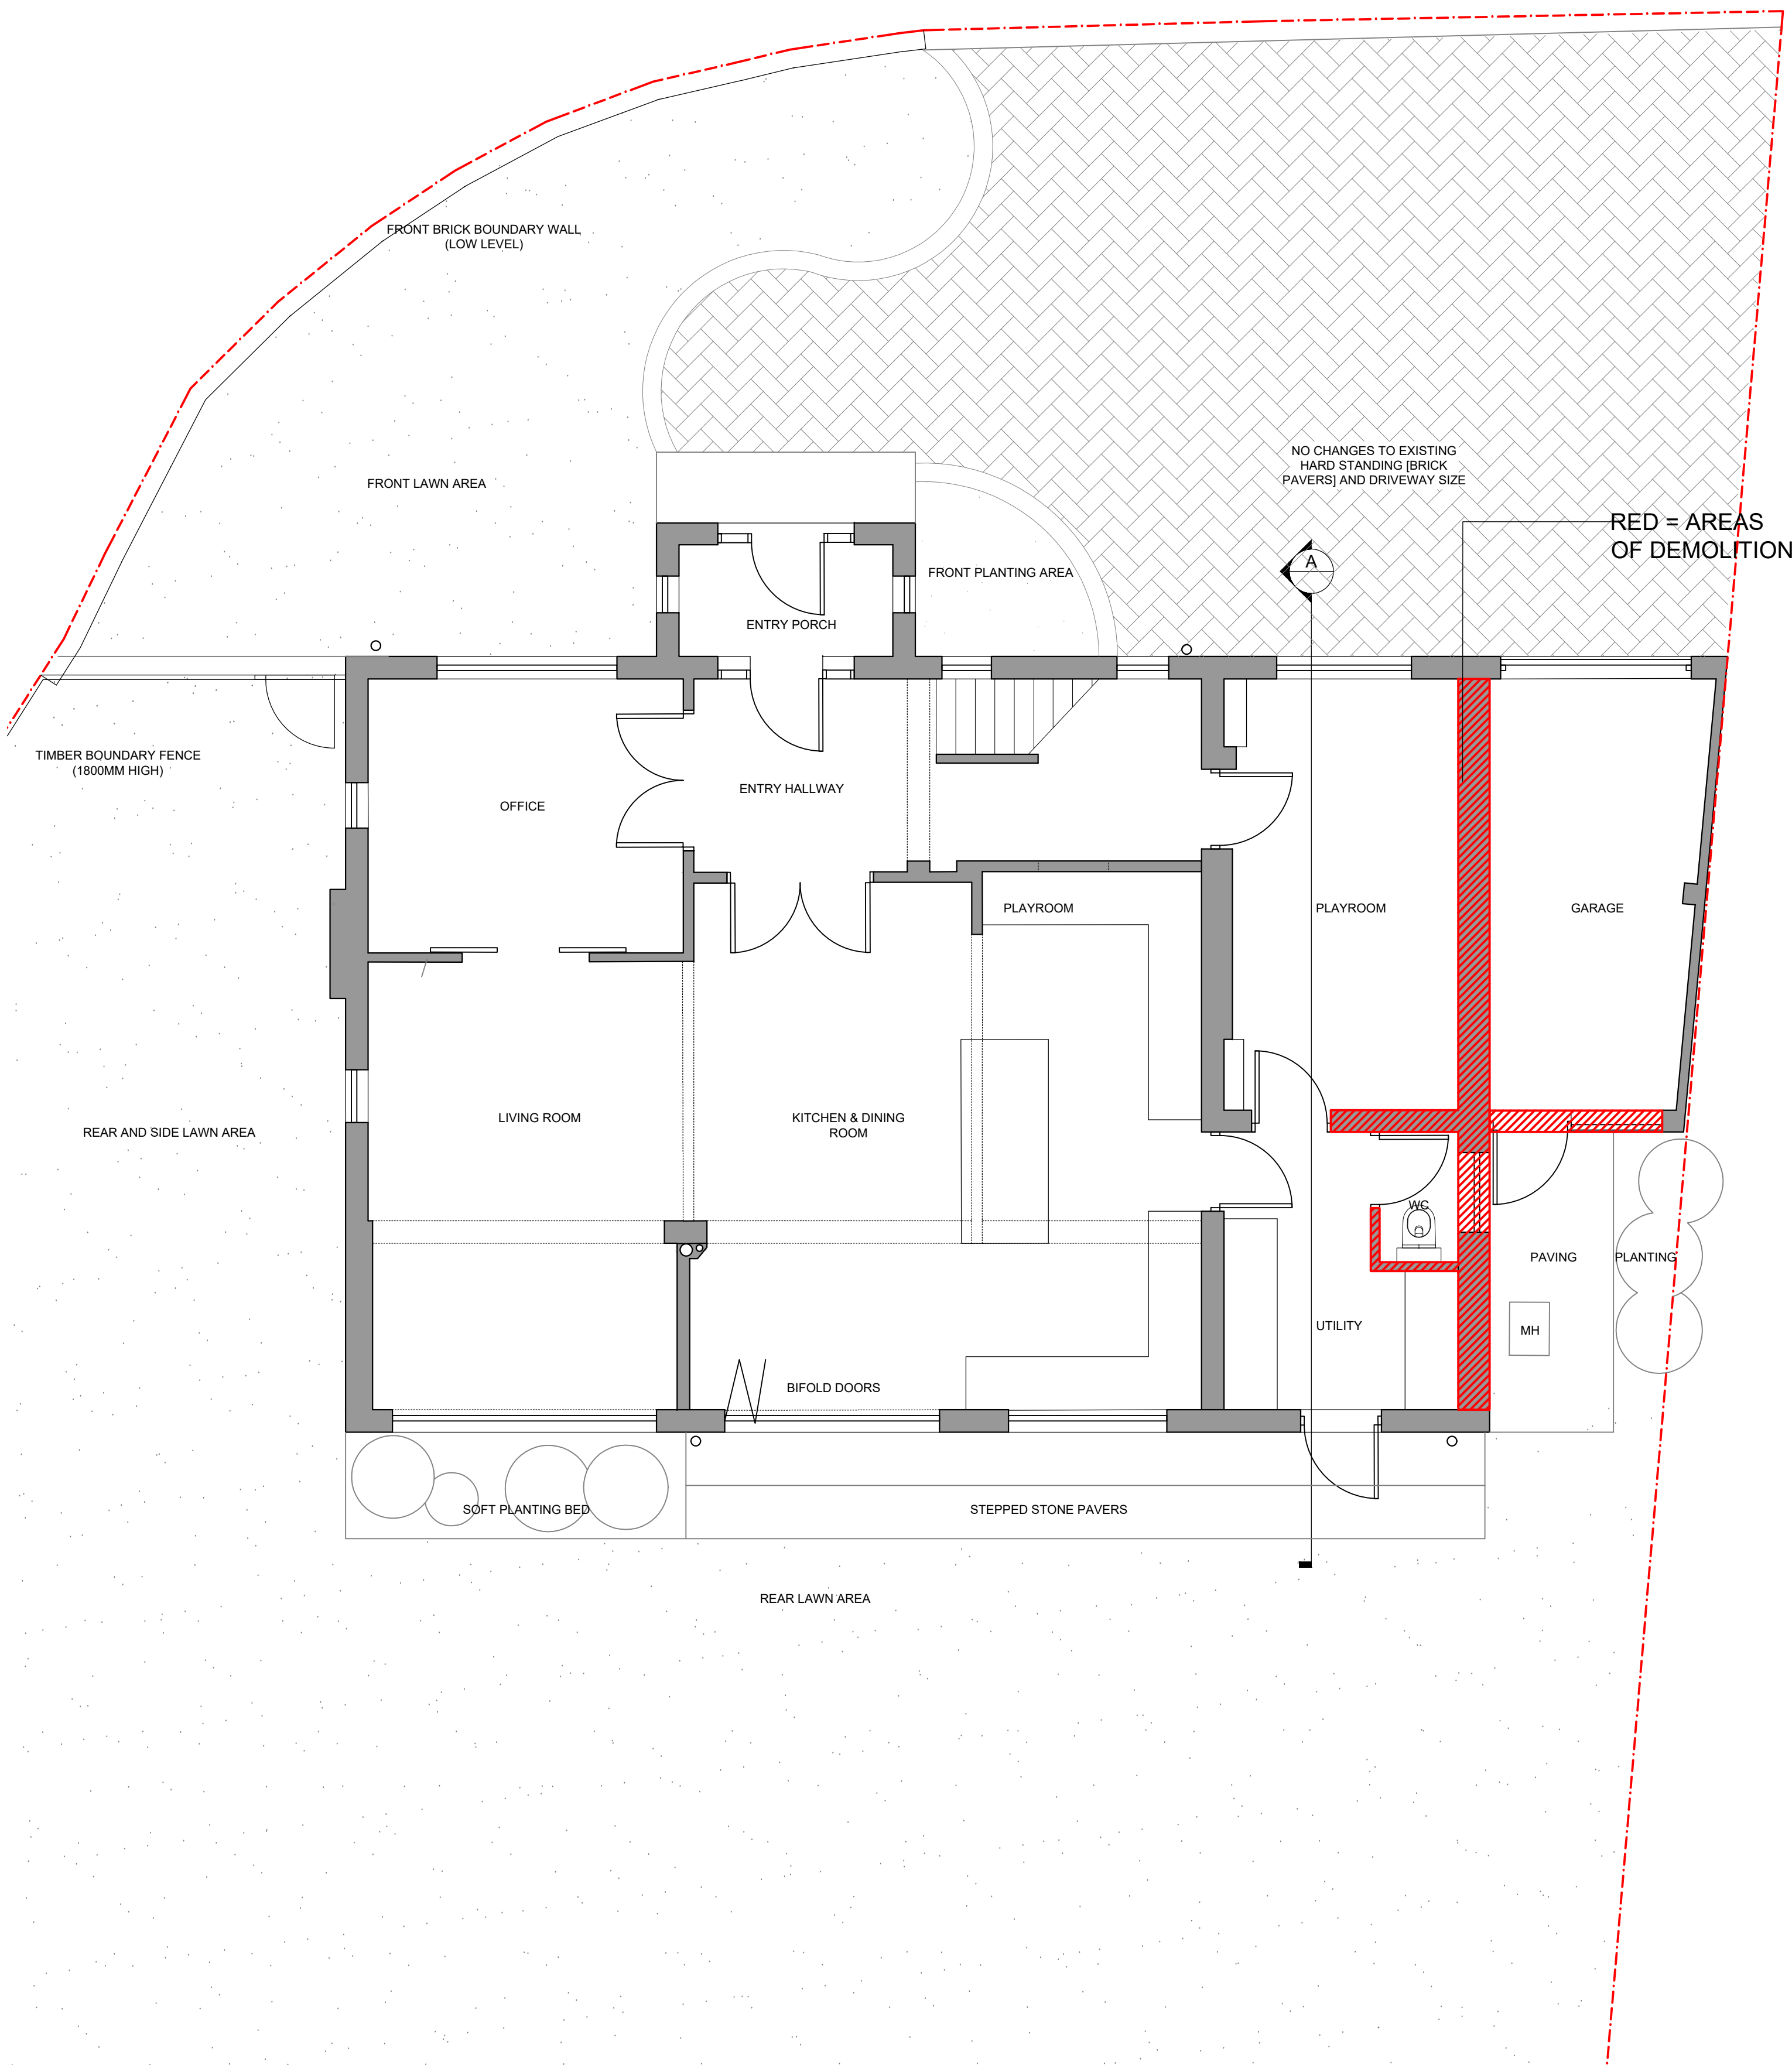

0 EXISTING GROUND FLOOR PLAN
1:50 @ A1, 1:100 @ A3

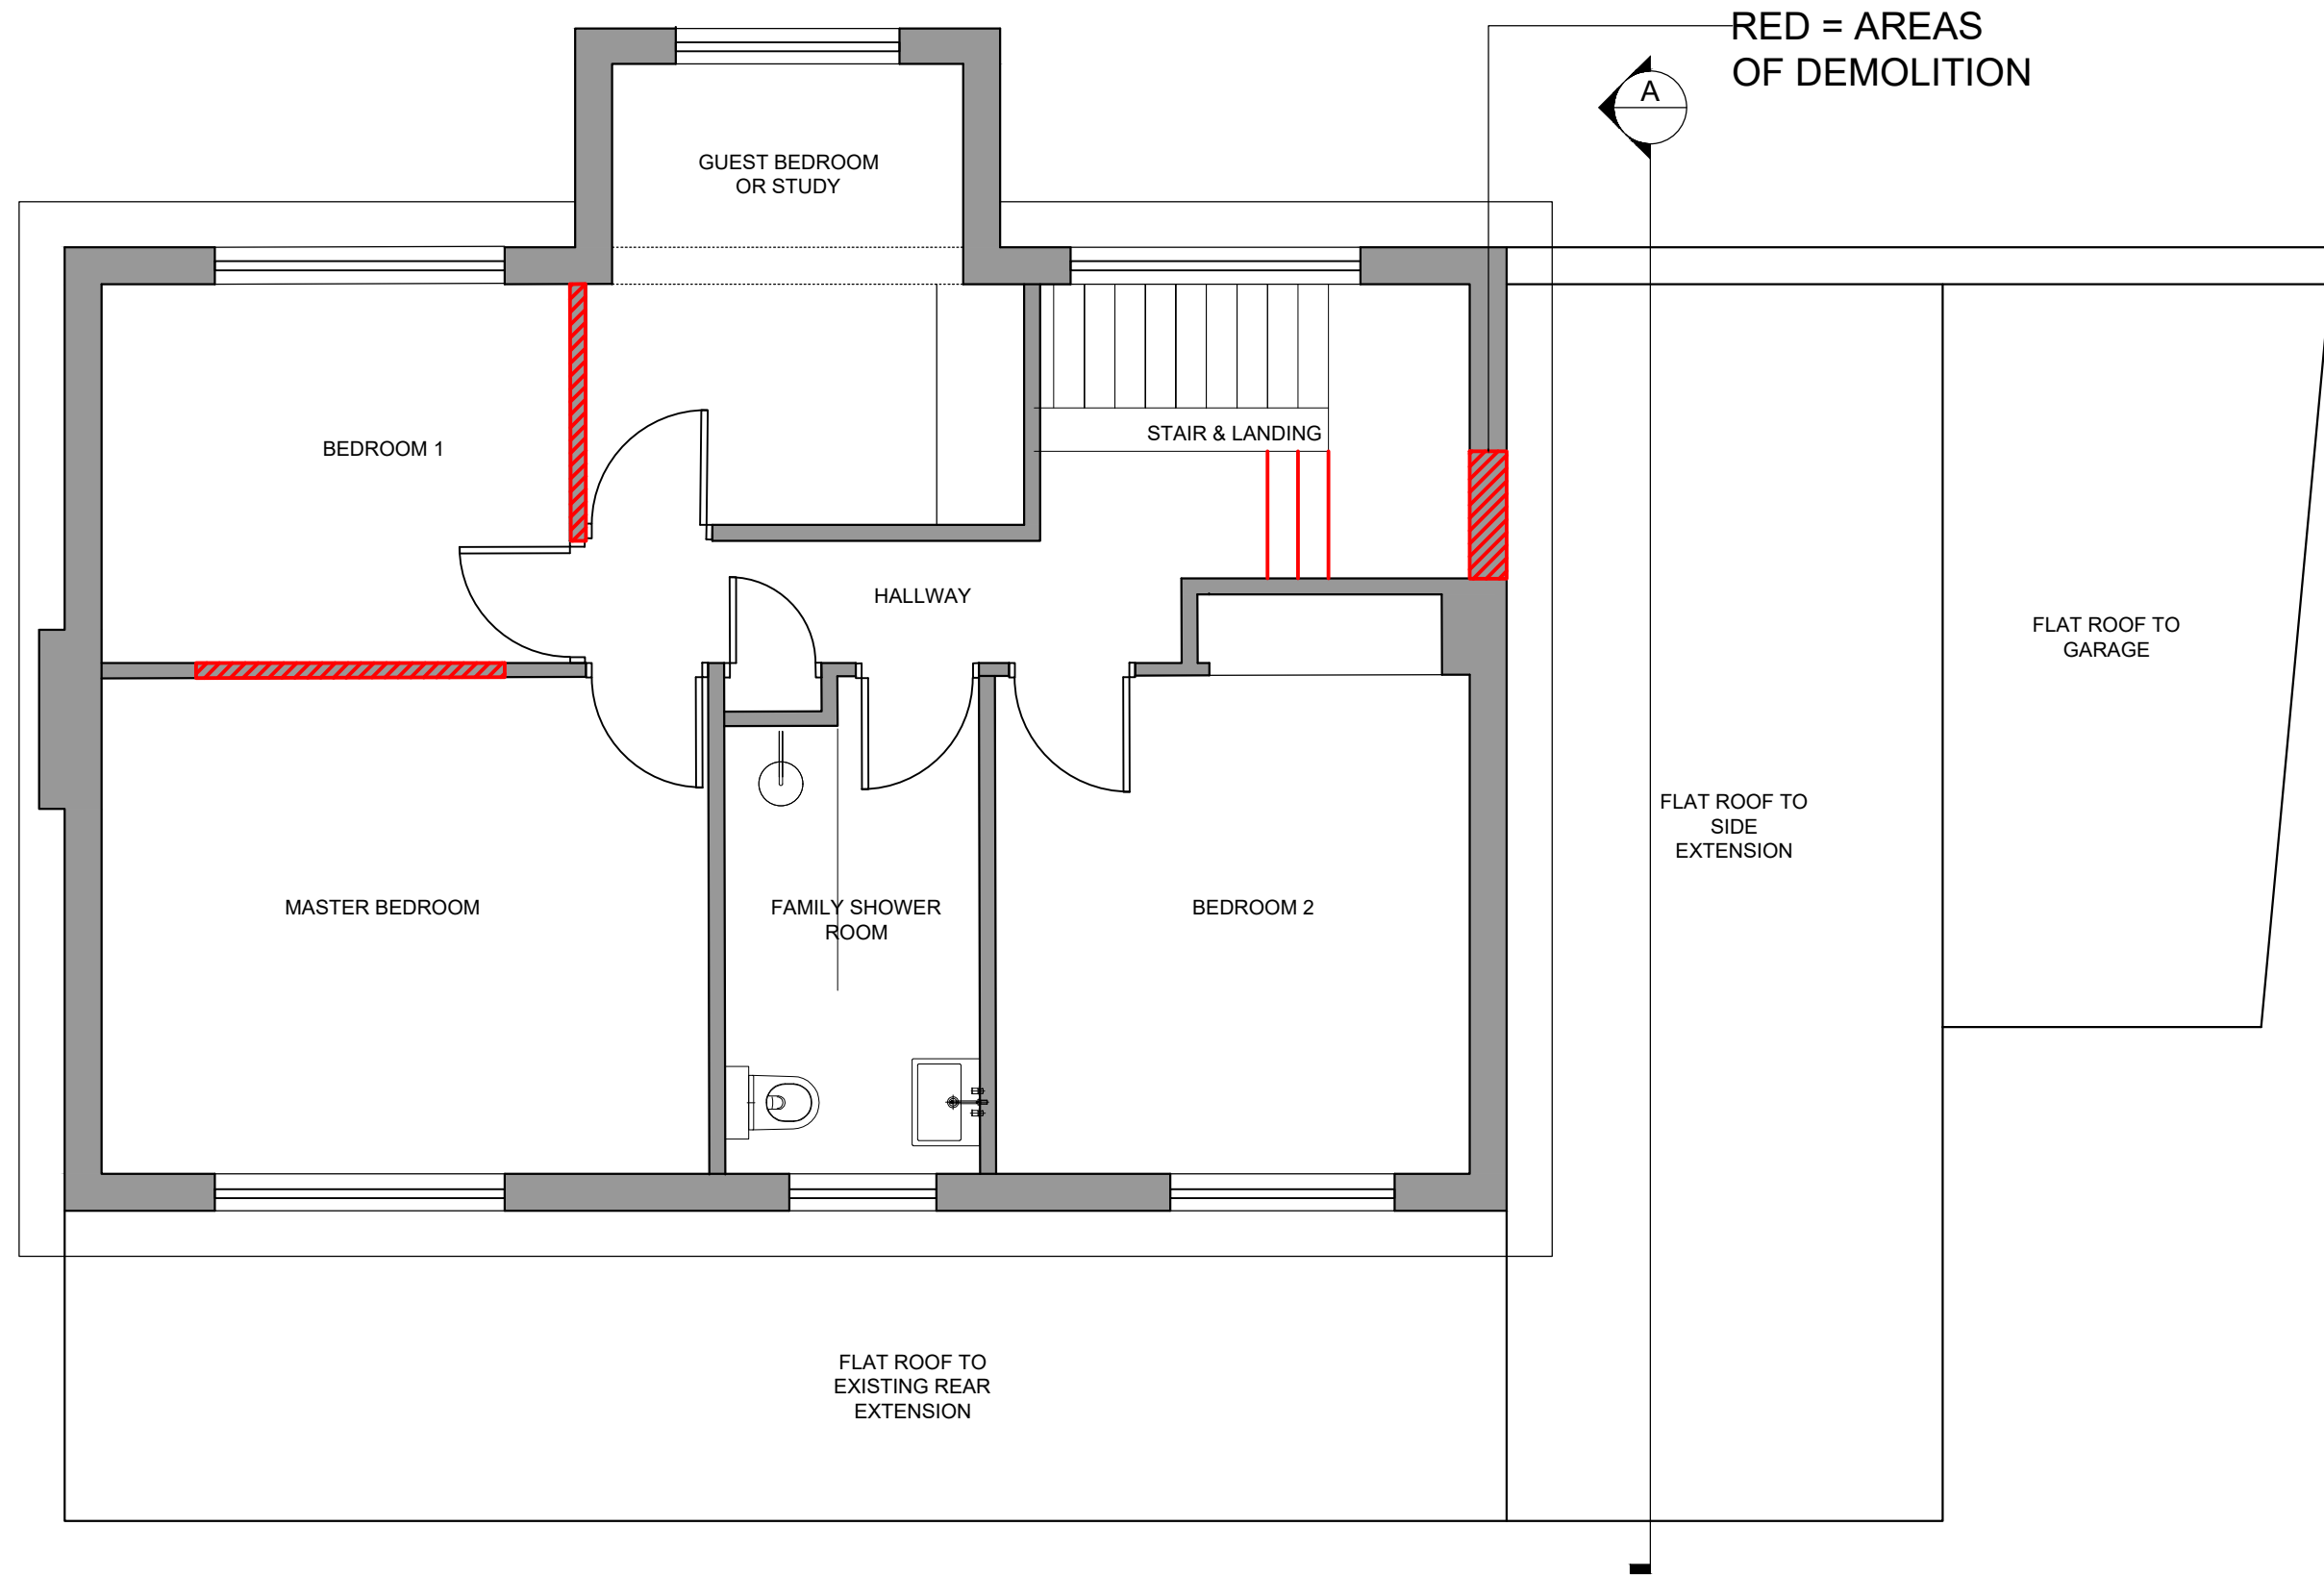

1 EXISTING FIRST FLOOR PLAN
1:50 @ A1, 1:100 @ A3

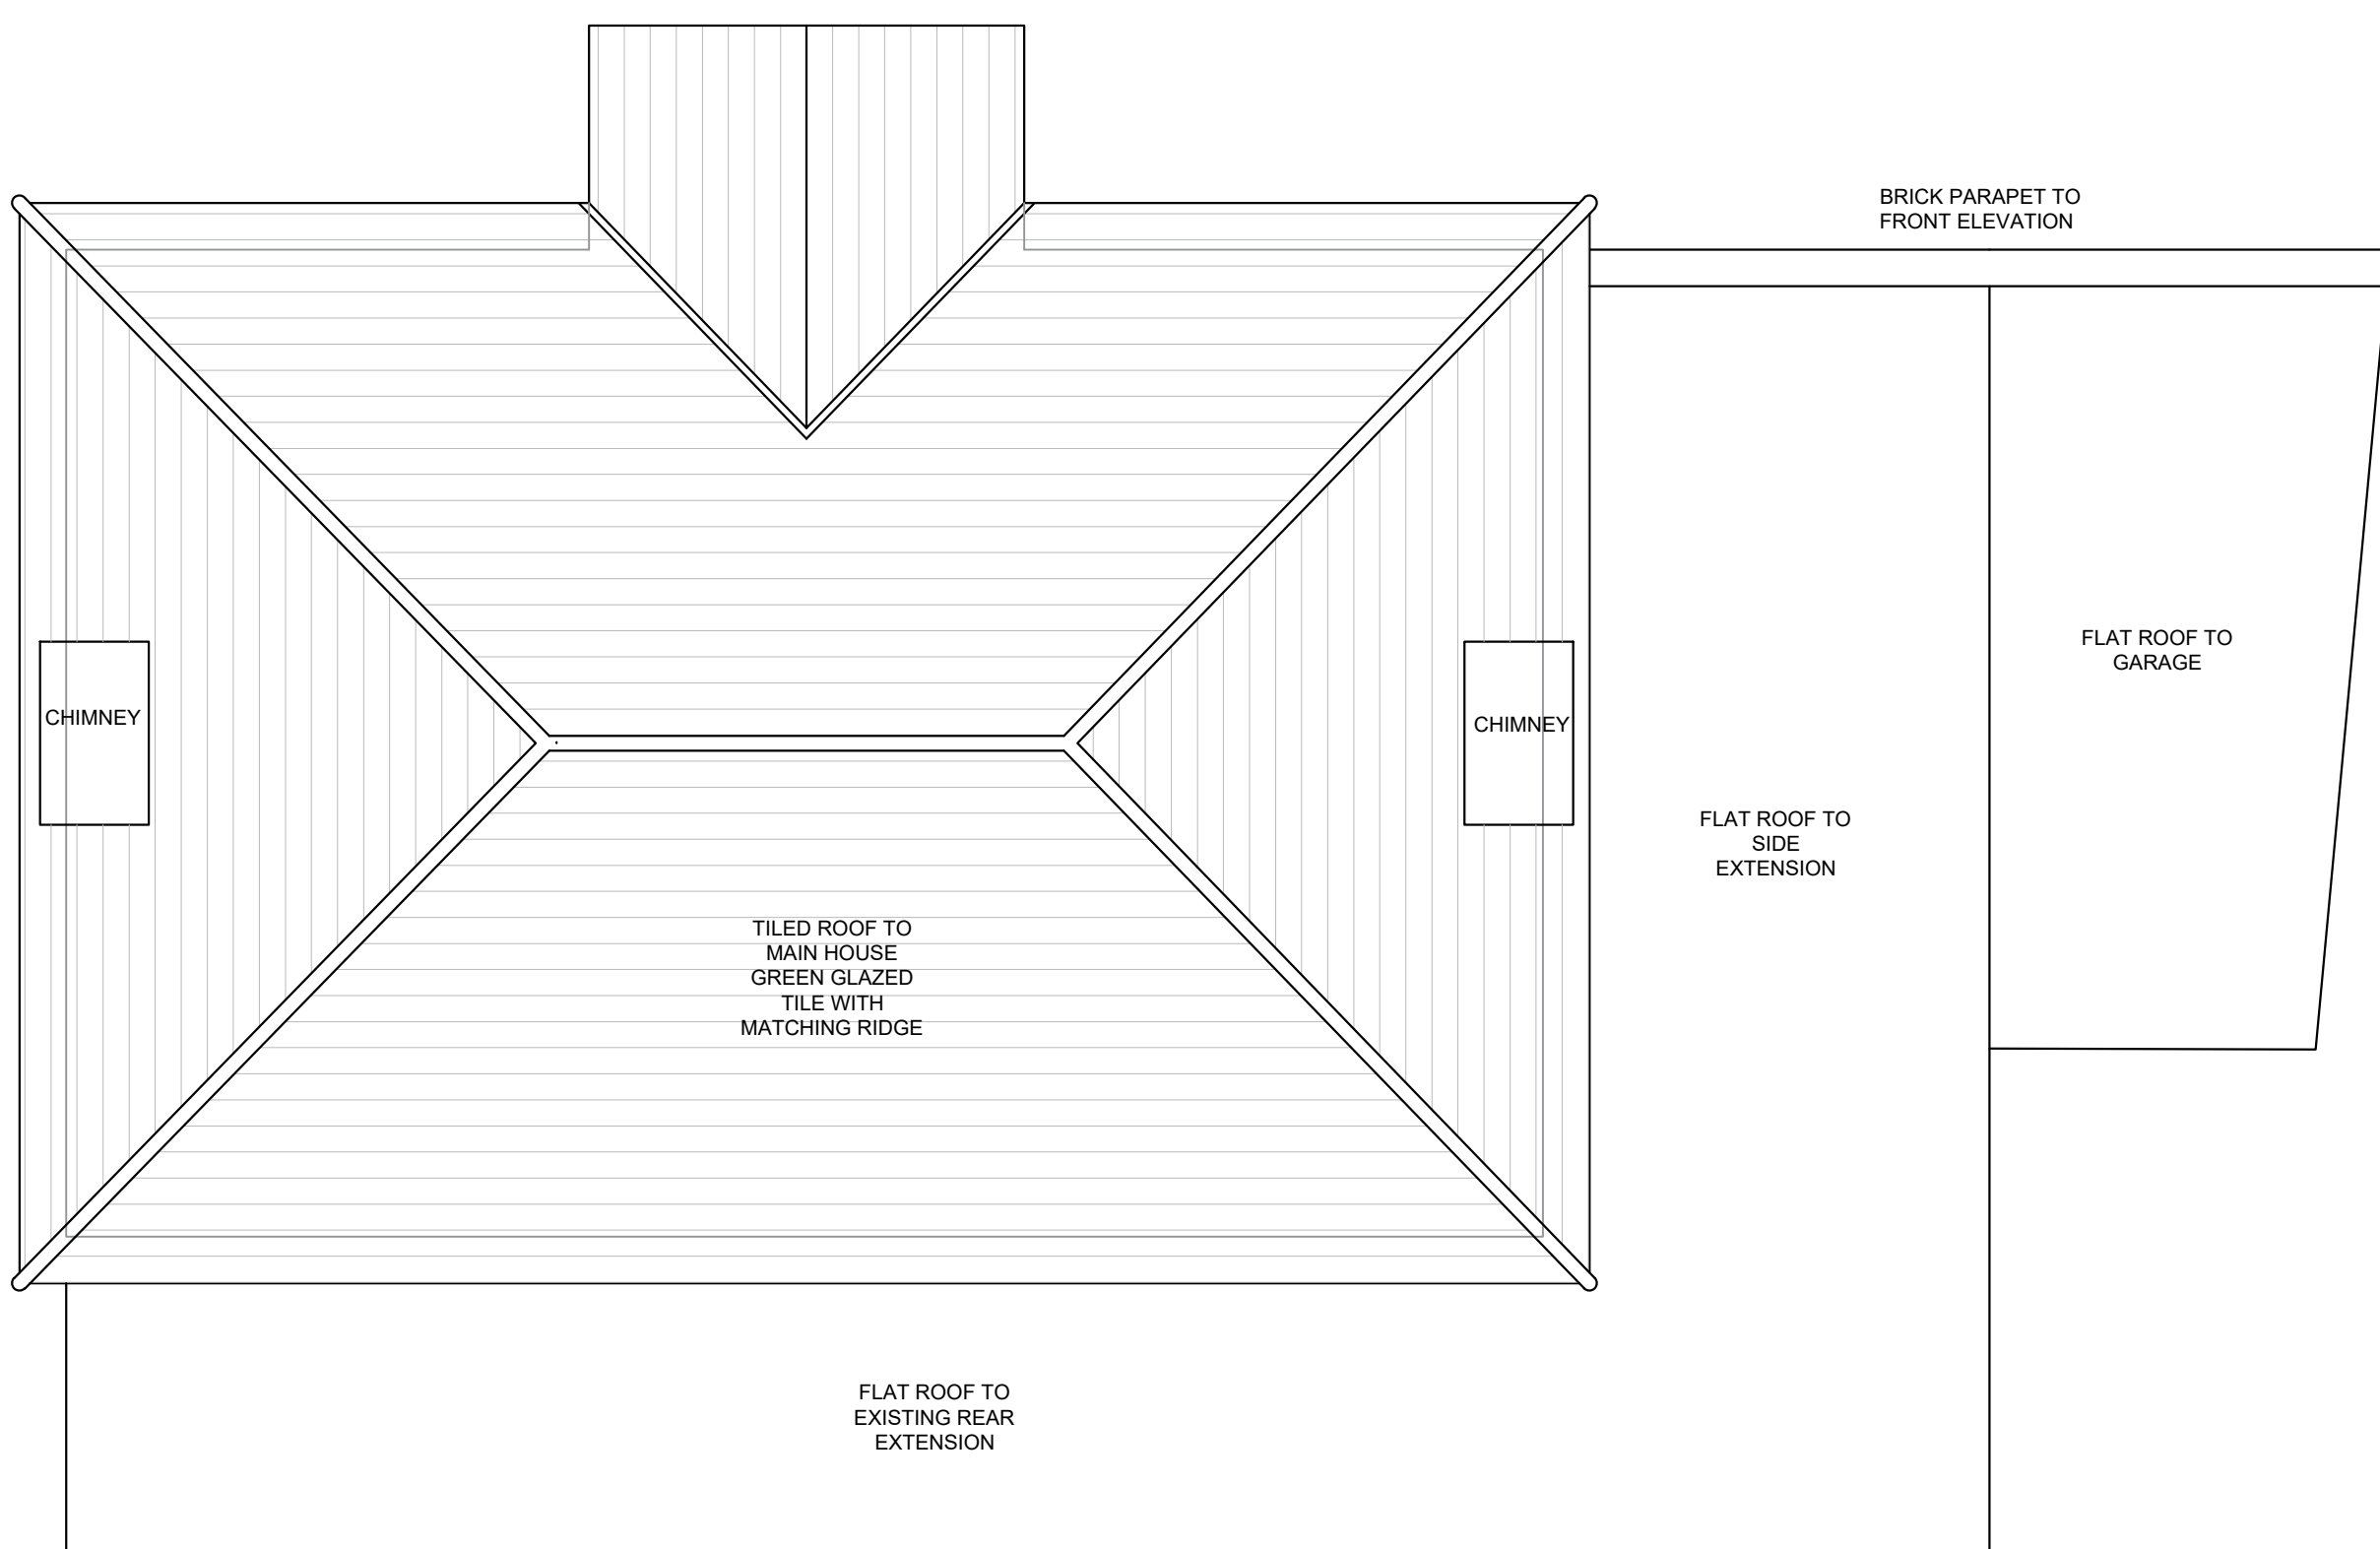

2 EXISTING ROOF PLAN
1:50 @ A1, 1:100 @ A3

NOTES

SCALING FOR PLANNING PURPOSES ONLY.


ALL DIMENSIONS AND LEVELS TO BE CHECKED ON SITE.

WORK TO BE CARRIED OUT IN ACCORDANCE WITH BYE-LAWS AND REGULATIONS OF LOCAL AUTHORITIES AND STATUTORY UNDERTAKERS.

THIS DRAWING MAY INCORPORATE INFORMATION FROM OTHER PROFESSIONALS. WE CANNOT ACCEPT RESPONSIBILITY FOR THE INTEGRITY AND ACCURACY OF SUCH INFORMATION.


DRAWINGS, SPECIFICATIONS AND SCHEDULES ARE TO BE READ IN CONJUNCTION WITH ALL RELEVANT ARCHITECTS AND CONSULTANTS DRAWINGS AND SPECIFICATIONS.

PRINT PDF OF THE DWG IN ACTUAL SIZE.

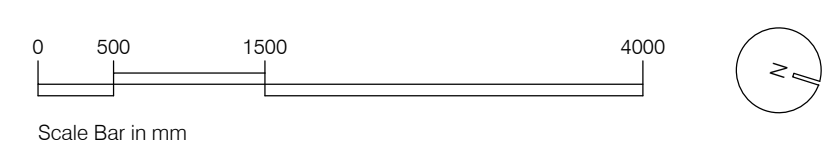

Existing Area
[Gross External]

130.6m2 + 60.1m2 = 190.7m2

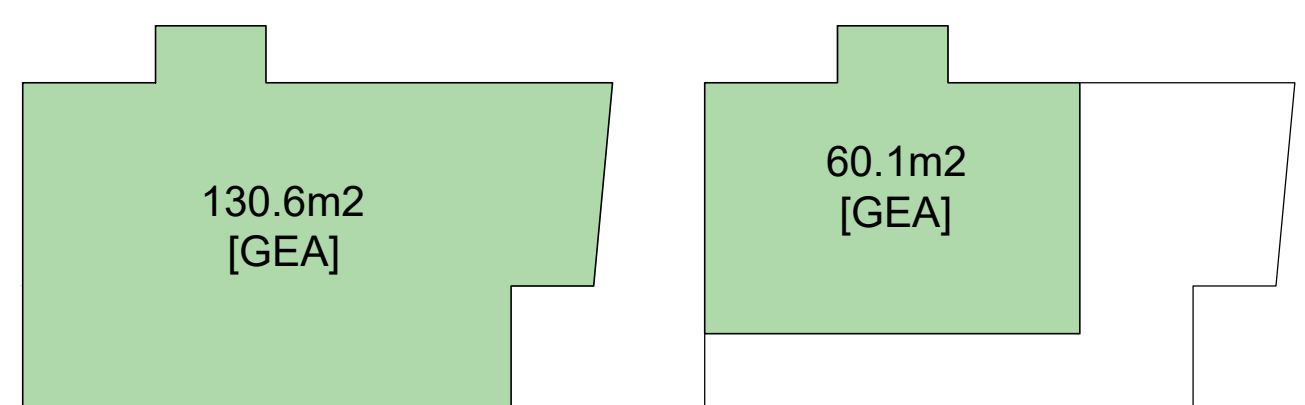

REV	NOTES	DATE	BY
-	PRE PLANNING - FIRST ISSUE	03.10.2022	DF
-	PLANNING	06.10.2022	DF
A	REVISED PLANNING - DEMOLITION EXTENTS CHANGED	15.03.2023	DF

STATUS	PLANNING
PROJECT	47 THE RIDGEWAY RUISLIP
TITLE	EXISTING PLANS
SCALE AT A1: 1:50	SCALE AT A3: 1:100

Furniss Architecture and Design London, SW8 1NA e: darren.furniss@gmail.com t: 07900624547	DWG NUM RW47_E01	REV A
---	---------------------	----------