

ADDITIONAL FOOTPRINT
GEA= 6.42m² / GIA 4.5m²

FIRST FLOOR EXTENSION
ADDING 15.42 M² GIA

FRONT AREA HARD STANDING
[WITH SOME SOFT PLANTING &
LAWN AREA] INCLUDES SPACE
FOR 2 VEHICLES.
AREA = 109m² - no change from
existing

REAR SOFT LANDSCAPING & AMENITY
AREA = 427 m²



1

PROPOSED SITE BLOCK PLAN

1:200@A1 1:400@A3

NOTES



SCALING FOR PLANNING PURPOSES ONLY.

ALL DIMENSIONS AND LEVELS TO BE CHECKED ON SITE.

WORK TO BE CARRIED OUT IN ACCORDANCE WITH BYE-LAWS AND
REGULATIONS OF LOCAL AUTHORITIES AND STATUTORY
UNDERTAKERS.

THIS DRAWING MAY INCORPORATE INFORMATION FROM OTHER
PROFESSIONALS. WE CANNOT ACCEPT RESPONSIBILITY FOR THE
INTEGRITY AND ACCURACY OF SUCH INFORMATION.
DRAWINGS, SPECIFICATIONS AND SCHEDULES ARE TO BE READ IN
CONJUNCTION WITH ALL RELEVANT ARCHITECTS AND CONSULTANTS
DRAWINGS AND SPECIFICATIONS.

PRINT PDF OF THE DWG IN ACTUAL SIZE.

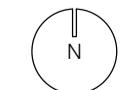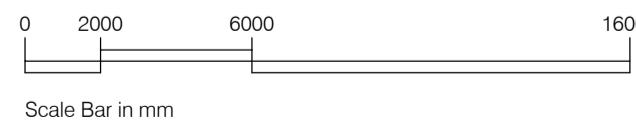

REV NOTES

- PRE PLANNING - FIRST ISSUE [CLIENT]
- PLANNING
- A REVISED PLANNING APPLICATION - South Extension Removed

DATE

03.10.2022 DF

06.10.2022 DF

15.03.2023 DF

BY

STATUS
PLANNING

PROJECT
47 THE RIDGEWAY
RUISLIP

TITLE

PROPOSED SITE BLOCK PLAN

SCALE AT A1: 1:200

SCALE AT A3: 1:400

DWG NUM RW47_P00

REV A

Furniss Architecture and Design
London, SW8 1NA
e: darren.furniss@gmail.com

t: 07900624547