




THIS DRAWING IS TO BE READ IN CONJUNCTION WITH THE SPECIFICATION

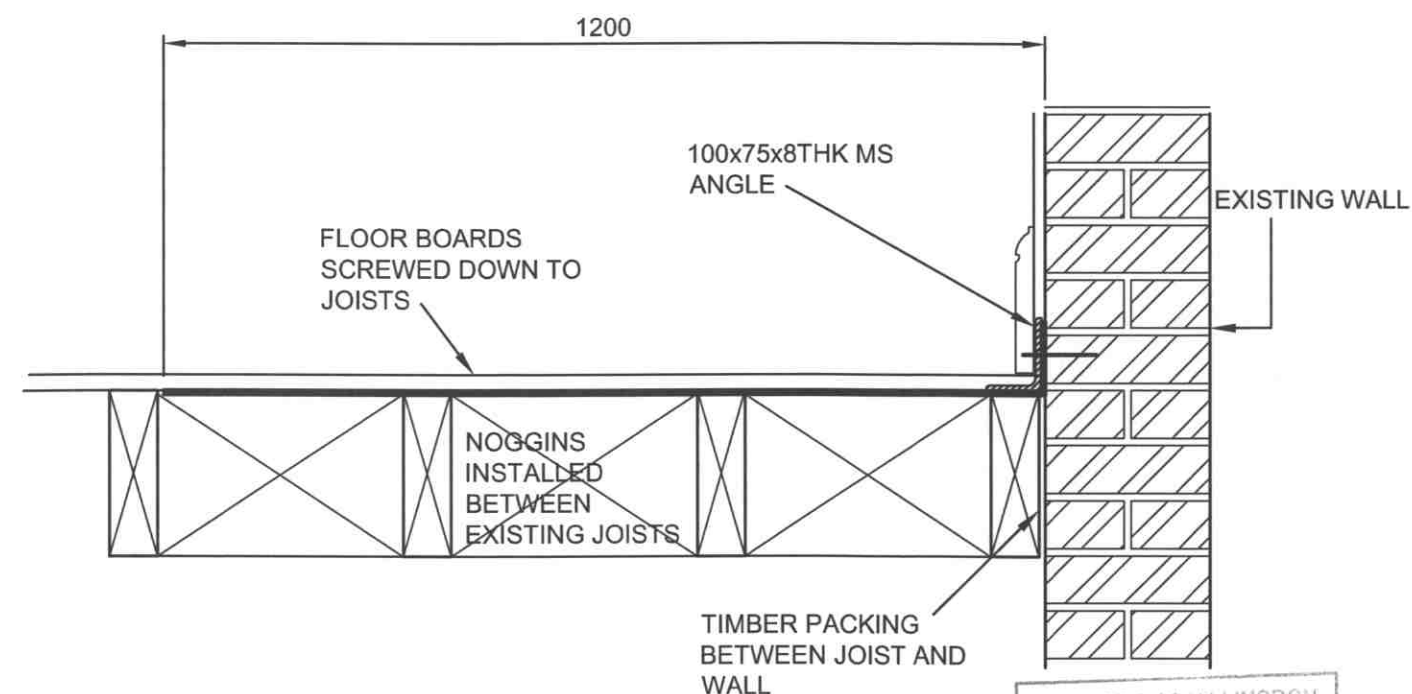

STRAPPING DETAIL

A3 SIZE

Scale	Date
160	DEC 00
	Drawn
	MPW
Drg No.	Rev.
091007-108	-