




SCALE BAR 1:100 0 1 2 3 4 5m

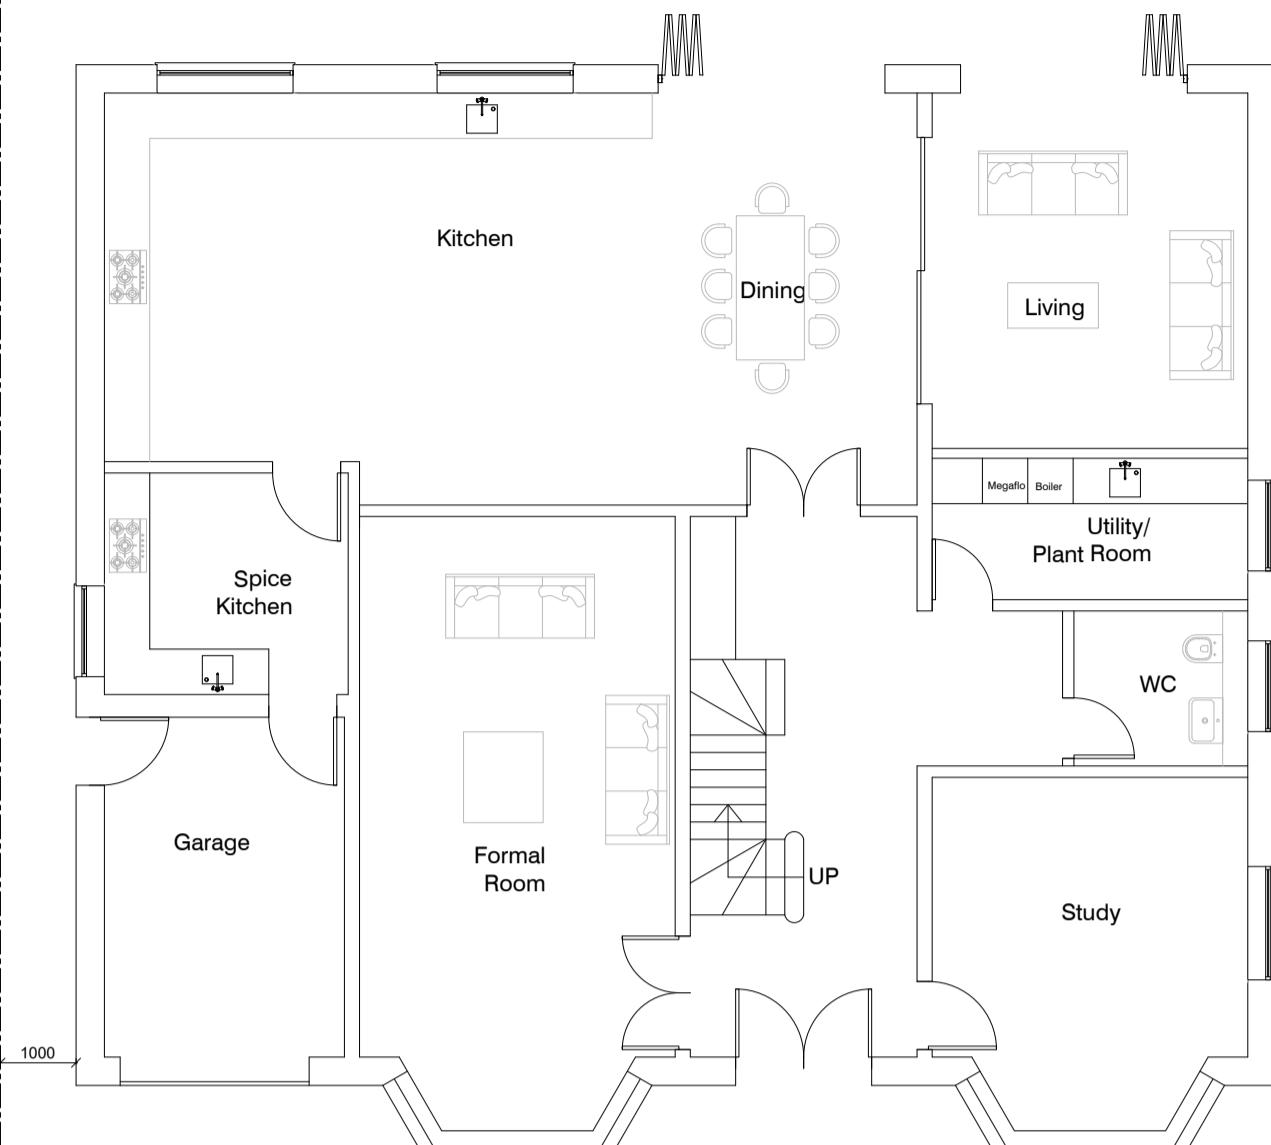

PROPOSED GROUND FLOOR PLAN  
1:100

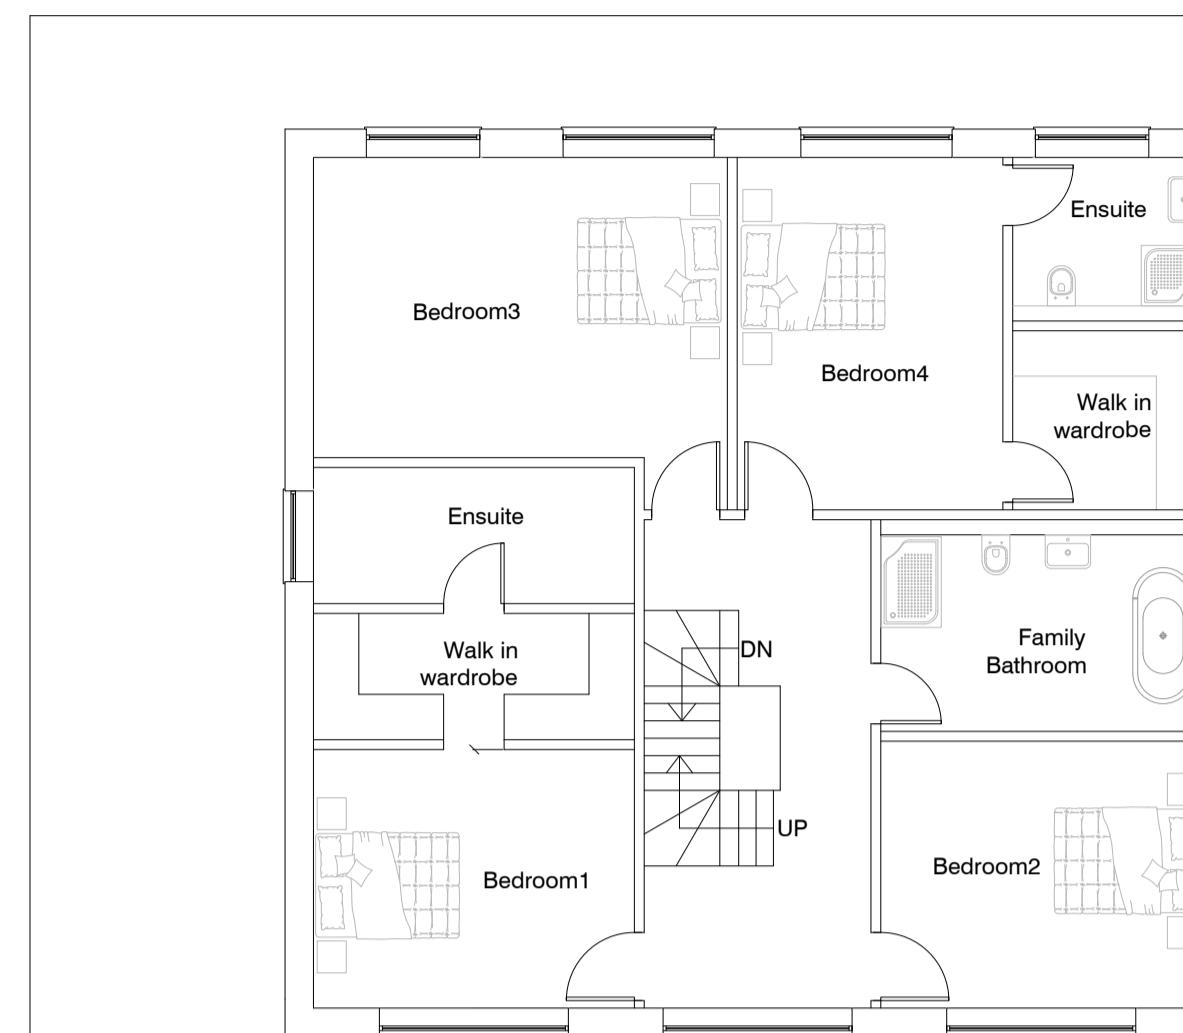

PROPOSED FIRST FLOOR PLAN  
1:100

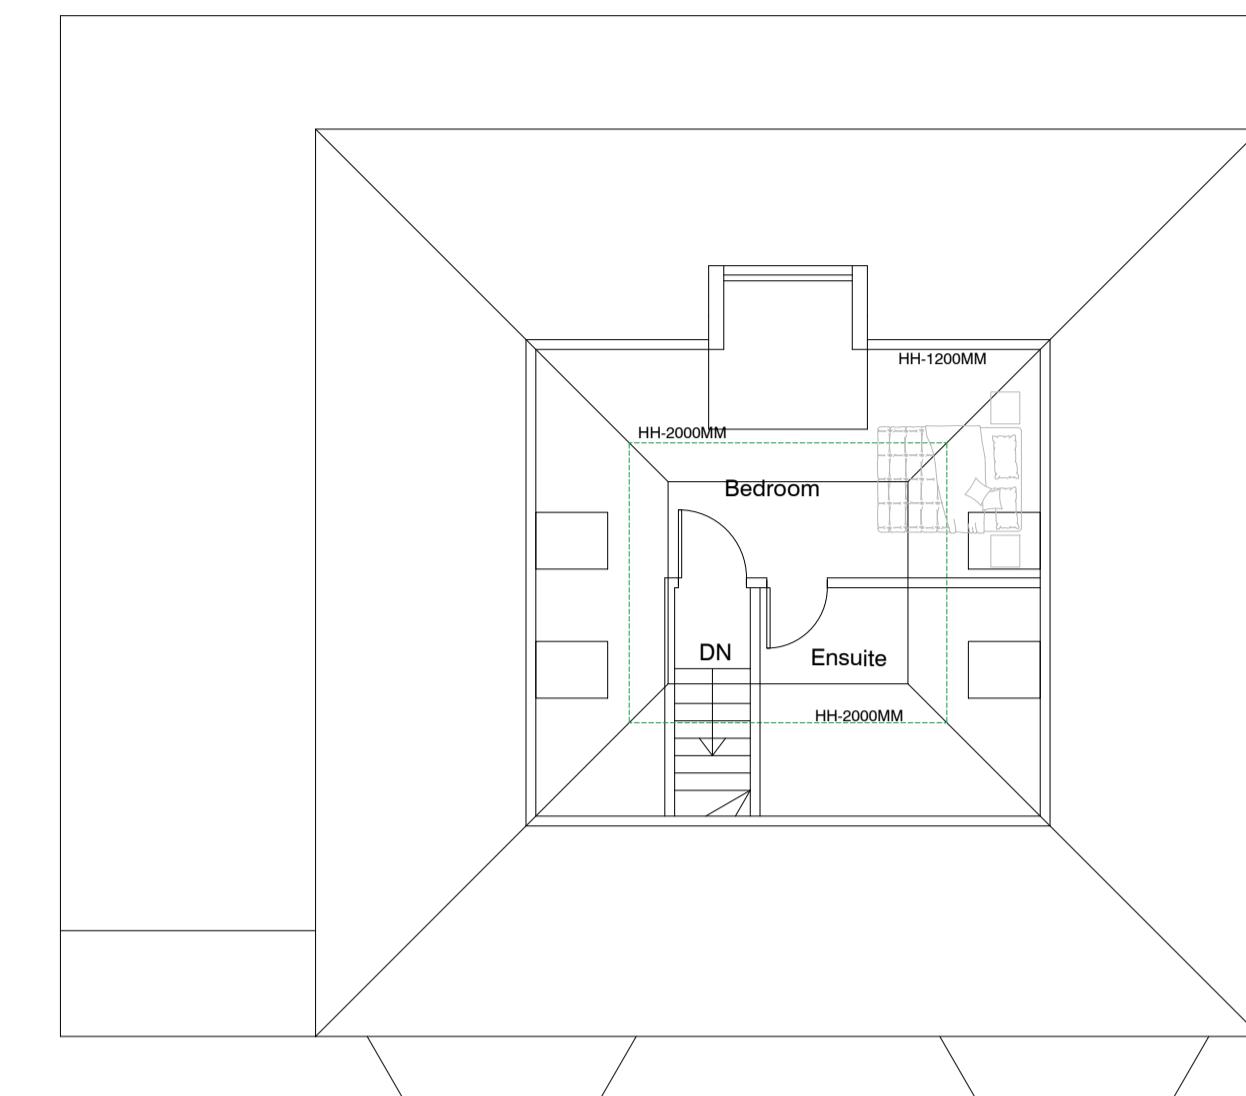

PROPOSED LOFT FLOOR PLAN  
1:100



LOCATION PLAN  
1:1250



PROPOSED FRONT ELEVATION  
1:100



PROPOSED SIDE ELEVATION  
1:100



SITE PLAN  
1:500



PROPOSED REAR ELEVATION  
1:100



PROPOSED SIDE ELEVATION  
1:100

SCALE BAR 1:100 0 1 2 3 4 5m

**Consilio**  
DESIGN • PLANNING • ARCHITECTURE



DISCLAIMER:

THESE ARE THE PLANNING DRAWINGS  
AND SHOULD NOT BE USED FOR  
STRUCTURAL CALCULATIONS OR ANY  
ENGINEERING PURPOSE.

TEL: 01494932288  
02039580151  
EMAIL: info@consiliotownplanning.co.uk

IMPORTANT NOTE: ALL  
1. ALL GUTTERS, FOUNDATIONS  
AND DOWN PIPES TO REMAIN  
WITHIN THE BOUNDARY LINES  
OF THE SUBJECT PROPERTY.  
2. ALL PLANS ARE SUBJECT TO  
FULL PLANS APPROVAL BY  
BUILDING CONTROL, NOT  
BUILDING NOTICE.

THIS DRAWING IS SUBJECT TO COPYRIGHT DO NOT REPRODUCE THIS DRAWING WITHOUT PRIOR PERMISSION FROM CONSILIO

REVISION	DESCRIPTION	DATE

DESCRIPTION:  
REPLACEMENT DWELLING

CLIENT / JOB ADDRESS:  
MR SOOR  
10 OLD HATCH MANOR  
RUISLIP  
HA4 8QS

DRAWING TITLE		PLANNING APPLICATION		
SCALE	1:100, 1:500 & 1:1250	@ A1	STATUS	PA
DATE	04/08/2023		CHECKED	HM
JOB.NO.	10-23-01		DRAWN	SG
DWG.NO.	PA-01			REVISION