


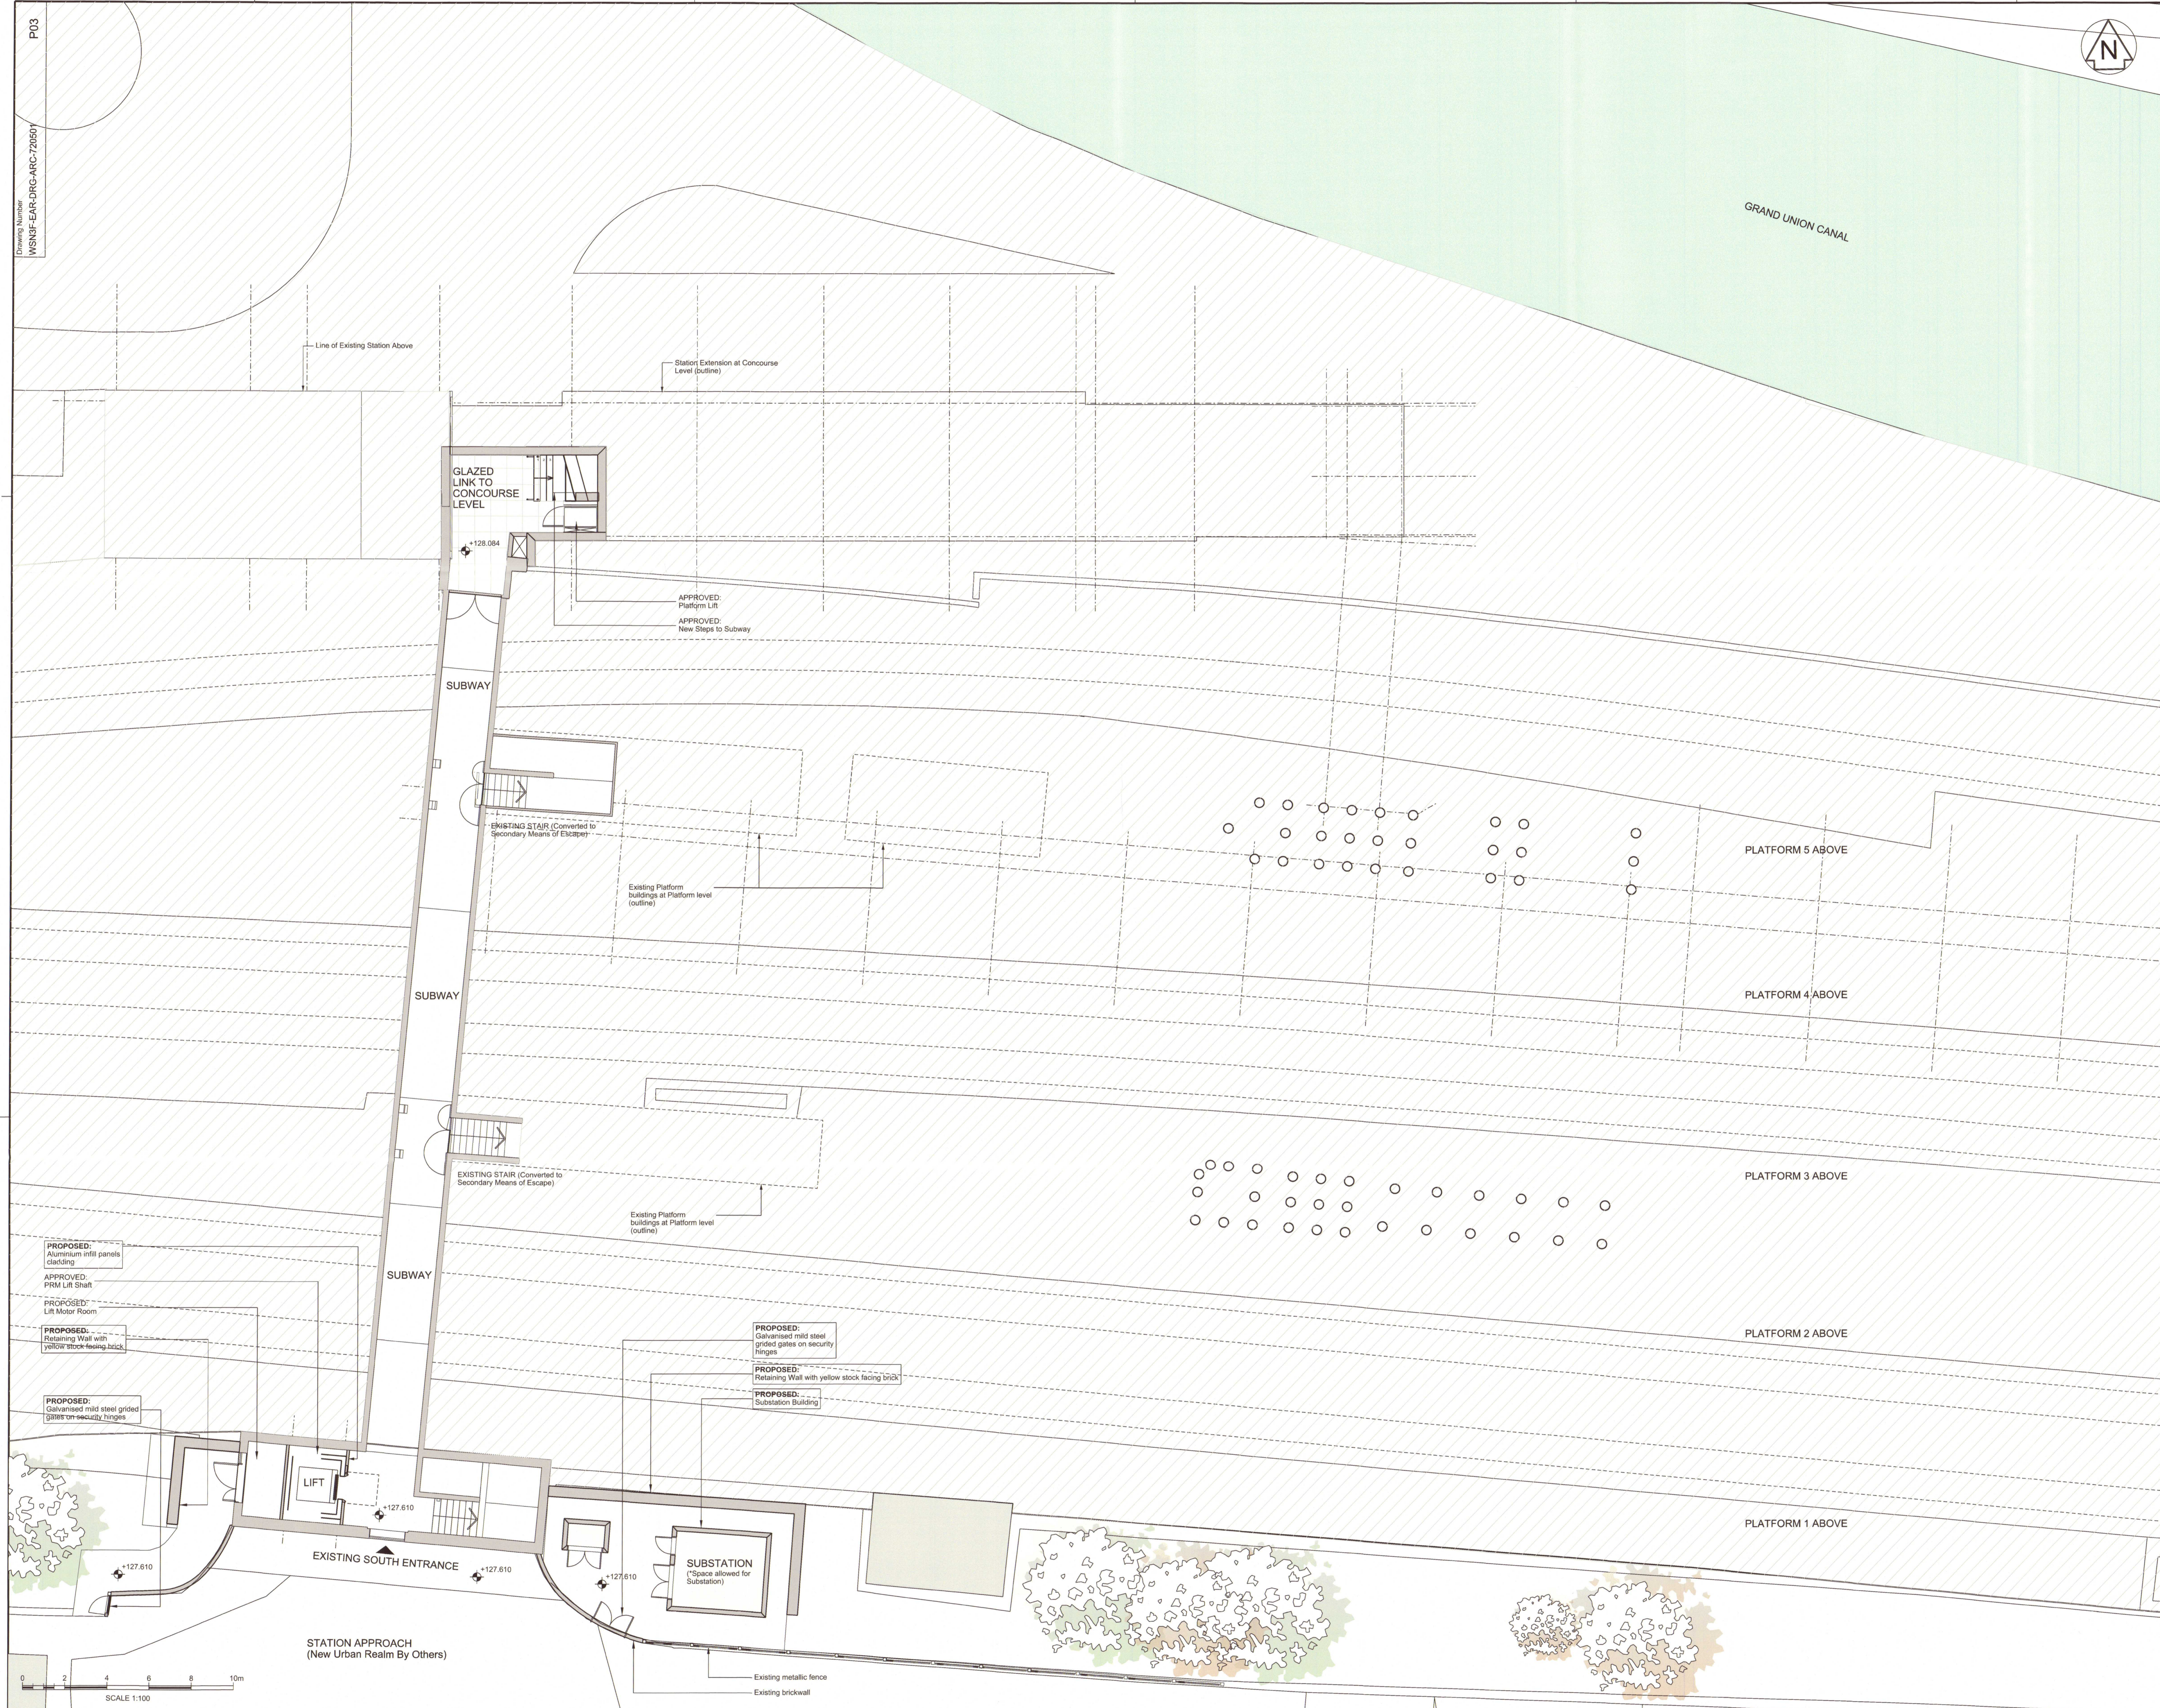

Legend/Notes
 PROPOSED
 For approval
 AS APPROVED
 in previous Schedule 7
 submission reference:
 31592/APP/2015186



Notes
 1. ALL DIMENSIONS ARE IN MILLIMETRES UNLESS OTHERWISE STATED.

Rev	Date	Description of Revisions	Drawn	Check	Appr	Submittal
P01	04/08/17	Issued for Revised Planning Submission		TL	MG	MH
P02	15/08/17	Issued for Revised Planning Submission		CS	MG	MH
P03	31/08/17	Issued for Revised Planning Submission		CS	MG	MH

Approval Required for Schedule 7



Authorised	Signed	Date
Contractor Arcadis (UK) Ltd		
Client West Drayton Stn		
Sub-Asset		
Rev	Sub-Type	Sub-Item
1	CAD Drawing	Plan
Rev	Architect	Sub-Item
1	Architect	Space Planning
Location	Project	Grid Stage
1/More	Proposed	4
Withdrawn		

Crossrail on-surface works
 Contract No.
WSN3F
 Contract Title
123215 - DIRECT DESIGN - ARCADIS
 Drawing Title
**WEST DRAYTON STATION
 PLAN FOR APPROVAL
 BUILDING PLAN
 SUBWAY**

Designated	Signed	Date
Drawn	C.Stamatopoulou	31/08/17
Checked	M.Gerbi	31/08/17
Approved	M.Haste	31/08/17
Scales	ELR & Mileage	To From
1:100	MLN1	

Alternative Reference	Sheet
	1 of 1
Drawing Number	Revision
WSN3F-EAR-DRG-ARC-720501	P03