

Legend/Notes

	PROPOSED For approval
	AS APPROVED In previous Schedule 7 submission reference 31592/APP/2015/186

APPROVED:
Schuco Glass Curtain Wall
System FW50+SG U-shape
dry seal joints and all-glass
corners low-e double glazed
units

Existing Station Building

Line of New Canopy Over

APPROVED:
Grey Limestone Paving to
Forecourt

APPROVED:
In-ground Lighting to
internal and external walls
and canopy

STATION APPROACH
New Urban Realm Including Car
Parking Provision By Others

PROPOSED:
Column mounted
luminaire. Double side
up down beam unit

PROPOSED:
Painted Metal RWDP,
RAL 7024

STATION APPROACH
New Urban Realm Including Car
Parking Provision By Others

APPROVED:
Station Extension Layout
(Supersede)

APPROVED:
Painted galvanneal mild steel
composite columns to facade


APPROVED:
Schuco Glass Curtain Wall System
FW50+SG U-shape dry seal joints
and all-glass corners low-e double
glazed units

APPROVED:
Reconstituted Stone Cladding to
External wall with Portland Stone
Colour

PROPOSED:
Glass Reinforced Concrete
Cladding, RAL 7023 at lower level
and painted galvanneal steel frame
with aluminium infill panels at high
level, RAL 7024

GRAND UNION CANAL

New Urban Realm including Car
Parking Provision by Others

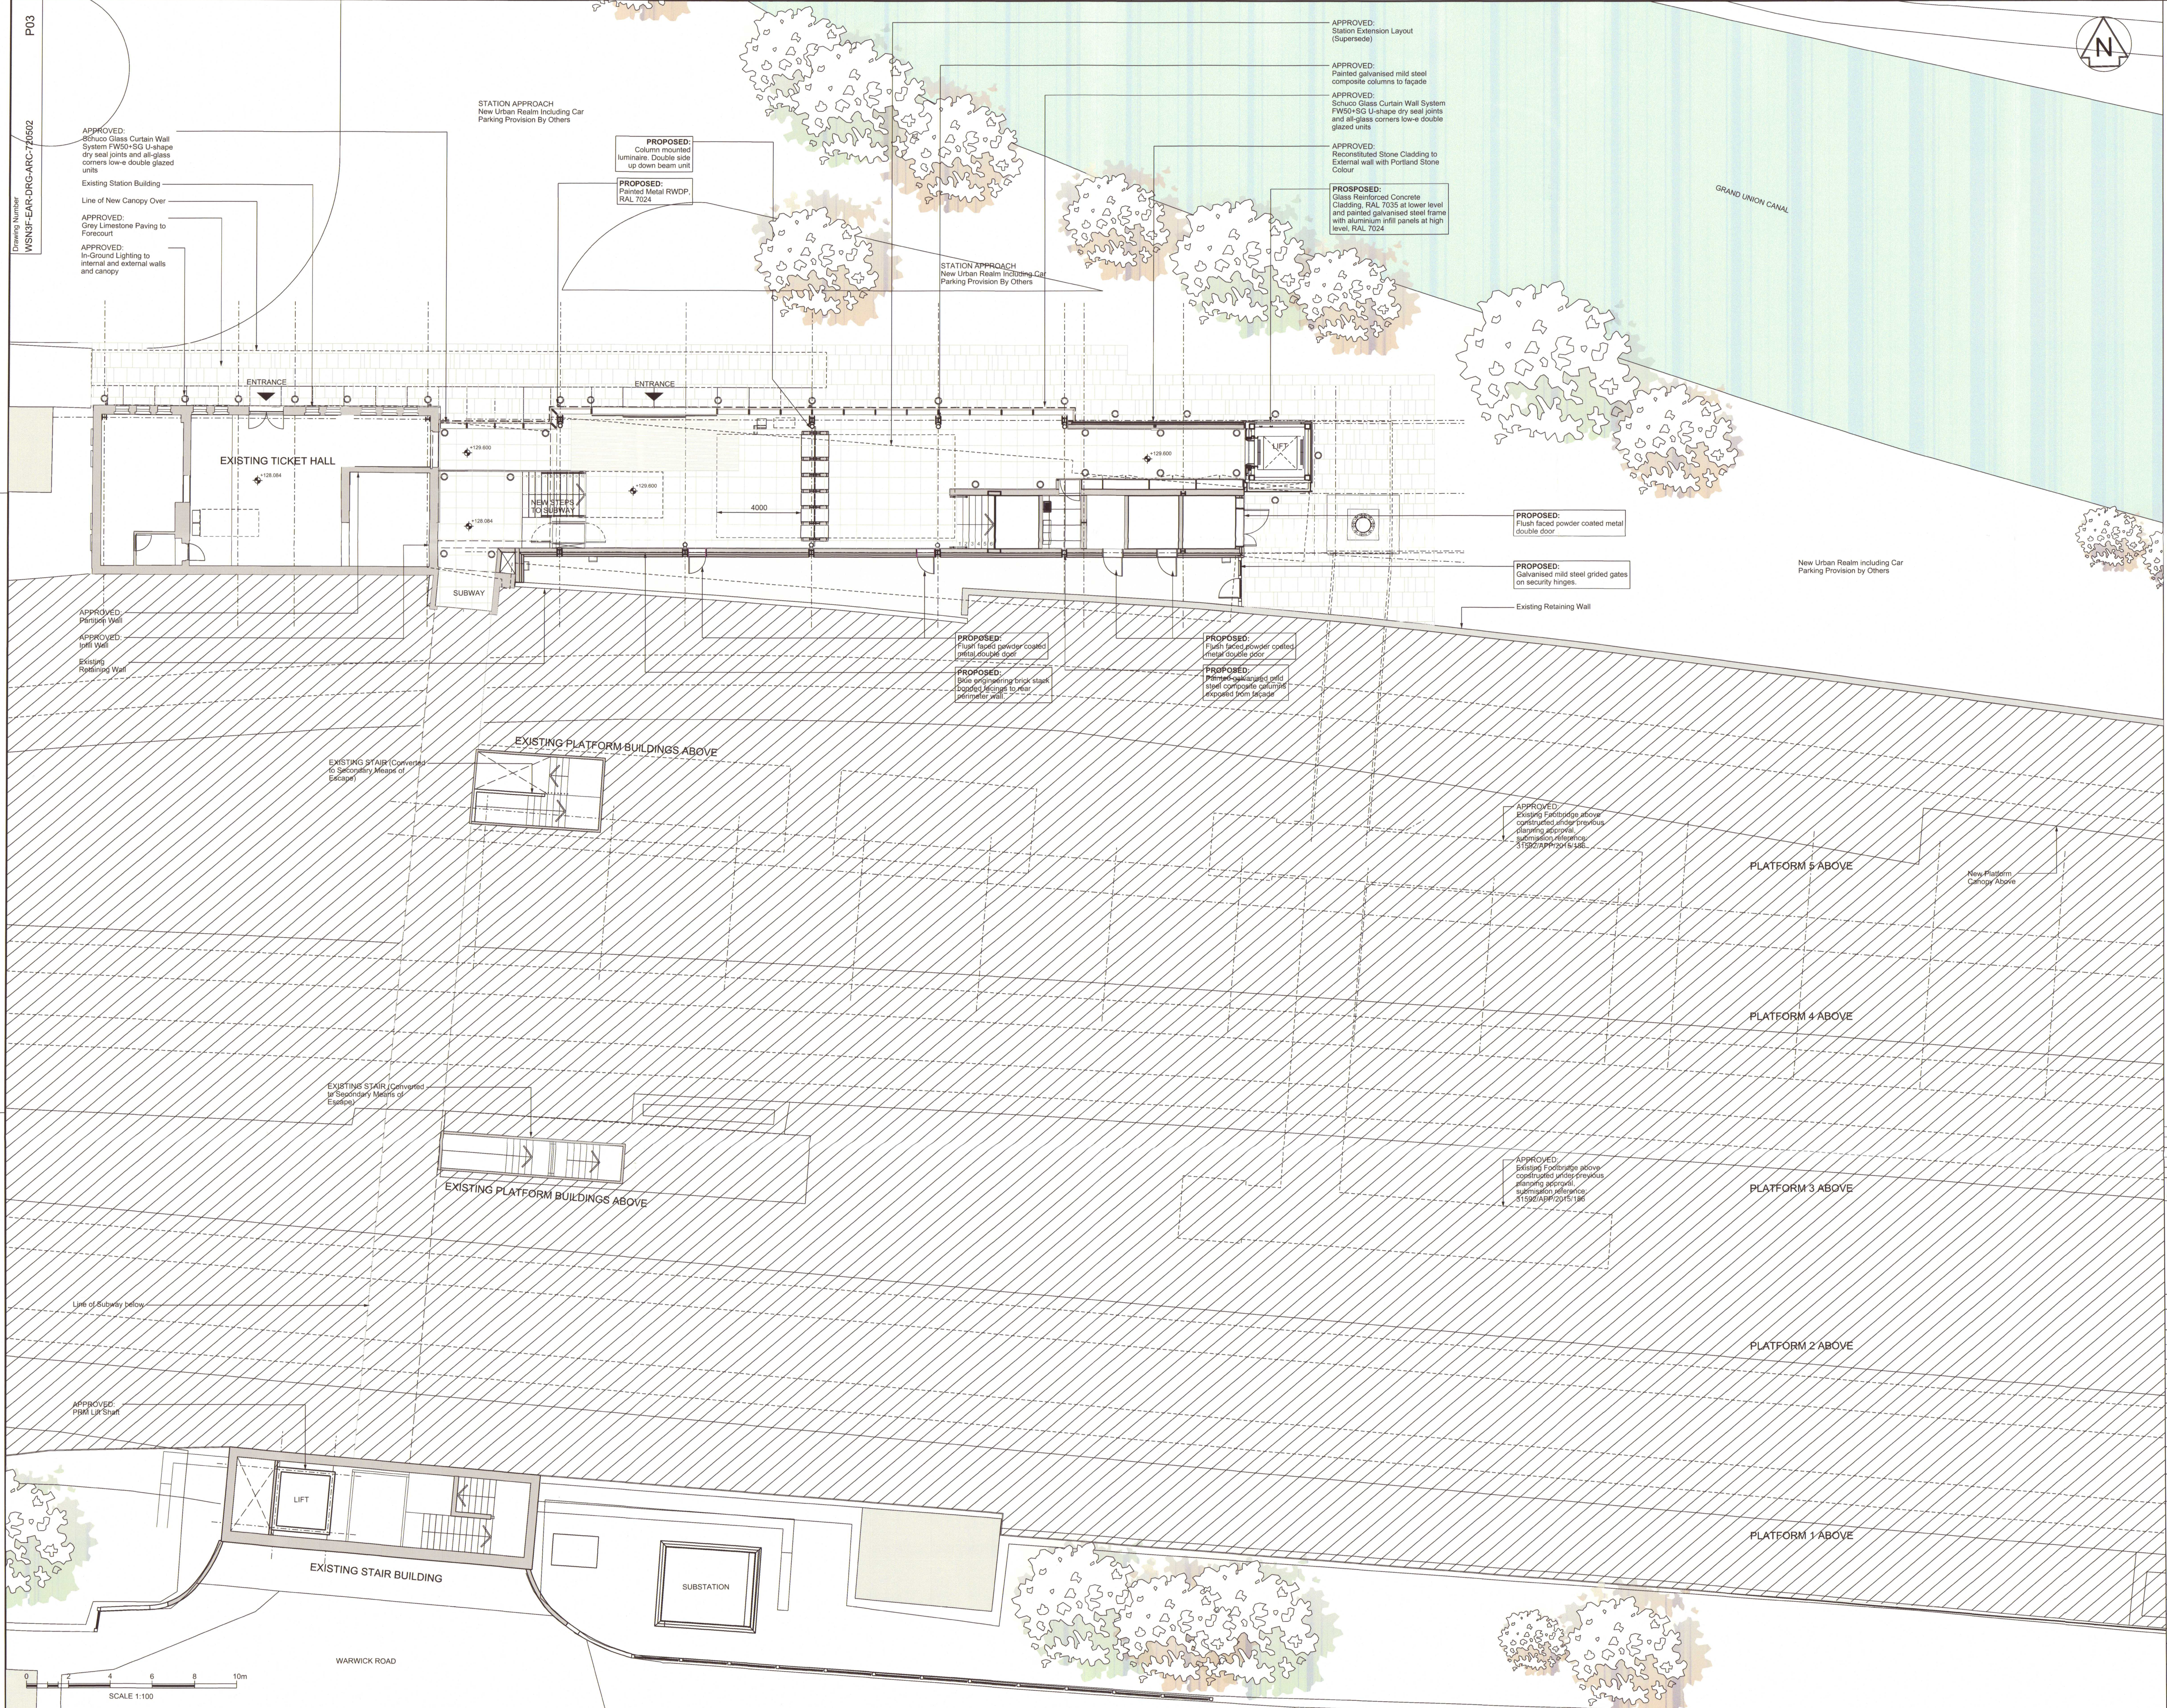

Notes
1. ALL DIMENSIONS ARE IN MILLIMETRES UNLESS OTHERWISE STATED.

Rev	Date	Description of Revisions	CS	MG	MH	Appr	Submittal
P01	04/08/17	Issued for Revised Planning Submission	TL	MG	MH		
P02	14/08/17	Issued for Revised Planning Submission	CS	MG	MH		
P03	31/08/17	Issued for Revised Planning Submission	CS	MG	MH		

Approval Required for Schedule 7



Authorised	Signed	Date
Contractor Arcadis (UK) Ltd		
Asset West Drayton Stn		
Type CAD Drawing	Sub-Type Plan	Date 31/08/17
Role Architect	Discipline Space Planning	
Location None	Scale None	
Project Proposed	Grid Stage 4	Withdrawn

Crossrail on-surface works

Contract No.
WSN3F

Contract Title
123215 - DIRECT DESIGN - ARCADIS

Drawing Title
**WEST DRAYTON STATION
PLAN FOR APPROVAL
PROPOSED BUILDING PLAN
CONCOURSE**

Designed	Signed	Date
Drawn	Signed	Date
Checked	Signed	Date
Approved	Signed	Date
Scale(s)	ELR & Mileage	To
Alternative Reference	MLN1	From
Drawing Number	Revision	Sheet
WSN3F-EAR-DRG-ARC-720502		1 of 1