


Legend/Notes
 [---] PROPOSED
 For approval
 [---] AS APPROVED
 in previous Schedule 7
 submission reference:
 31592/APP/2015/186

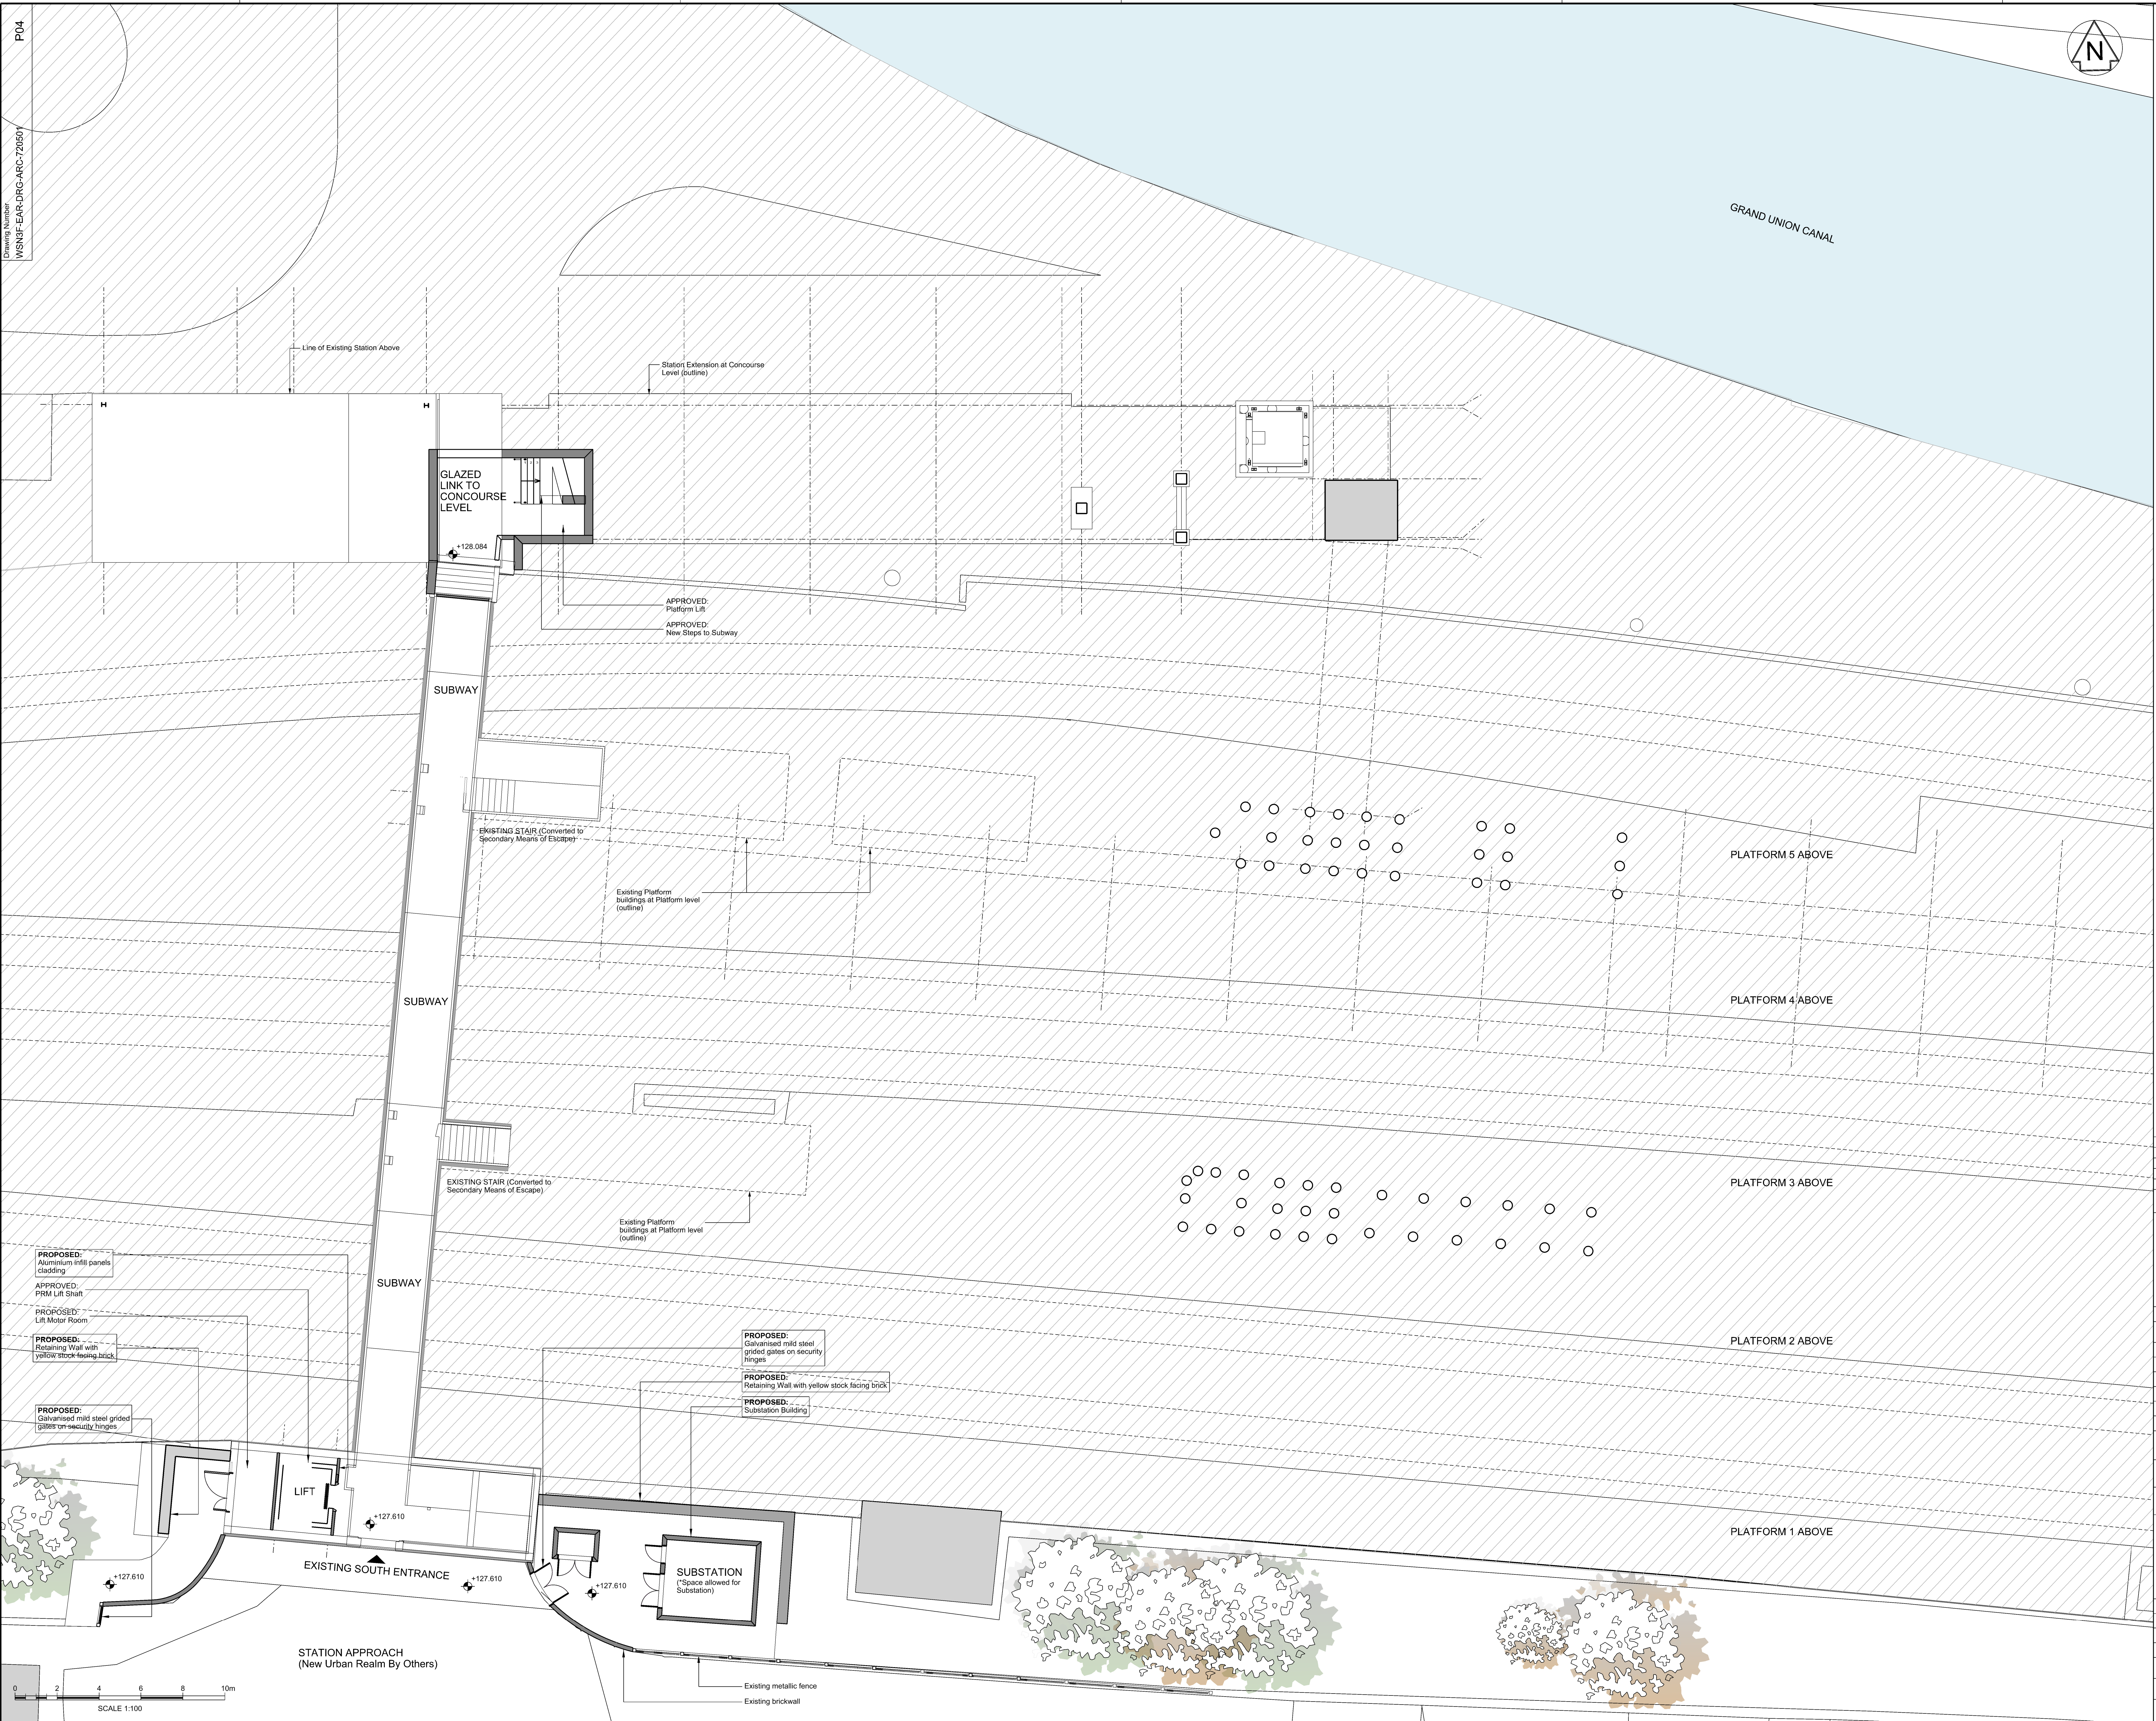

Notes
 1 ALL DIMENSIONS ARE IN MILLIMETRES UNLESS OTHERWISE STATED.

ID	Date	Description	CS	MG	MH
P01	04/08/17	Issued for Revised Planning Submission	TL	MG	MH
P02	15/08/17	Issued for Revised Planning Submission	CS	MG	MH
P03	31/08/17	Issued for Revised Planning Submission	CS	MG	MH
P04	10/11/07	Issued for Revised Planning Submission	CS	MG	MH
Rev	Date	Description of Revisions	Drawn	Chkd	Appr

Approval Required for Schedule 7



Authorised	Signed	Date
Contractor(s) Arcadis (UK) Ltd		
From West Drayton Stn		
Sub-Work		
Type	Sub-Type	
CAD Drawing	Plan	
Role	Sub-Role	
Architect	Space Planning	
Location		
None		
Planning	Grid Stage	Withdrawn
Proposed	4	

Crossrail on-surface works
 Contract No.
WSN3F
 Contract Title
123215 - DIRECT DESIGN - ARCADIS
 Drawing Title
**WEST DRAYTON STATION
 PLAN FOR APPROVAL
 BUILDING PLAN
 SUBWAY**

Designed	Signed	Date
Drawn	C.Stamatopoulou	10/11/07
Checked	M.Gerbi	10/11/07
Approved	M.Haste	10/11/07
Scale(s)	ELR & Misc	To From
1:100	MLN1	

Alternative Reference
 Drawing Number
 WSN3F-EAR-DRG-ARC-720501
 Sheet
 1 of 1
 Revision
P04

