


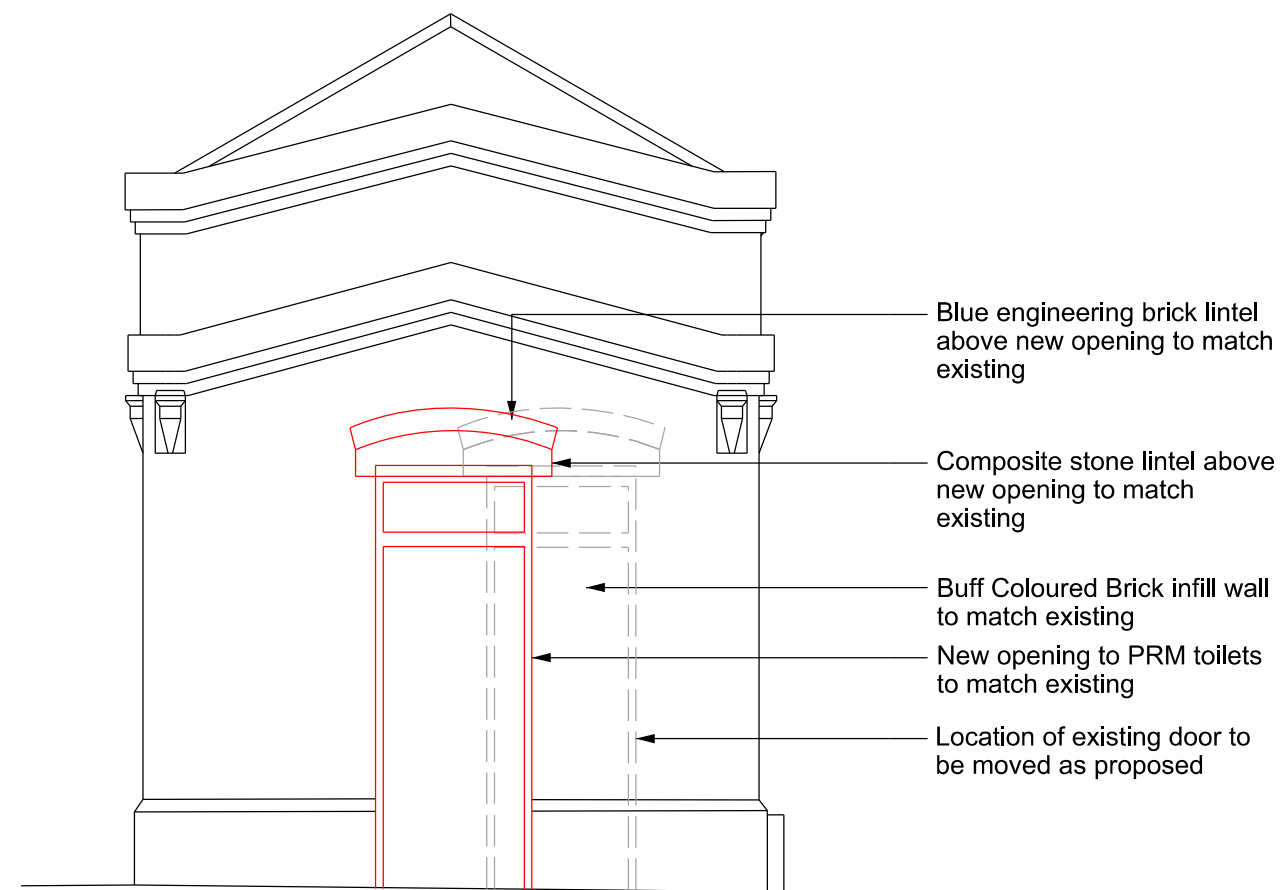


1 SOUTH ELEVATION
1:50



2 EAST ELEVATION
1:50



3 NORTH ELEVATION
1:50

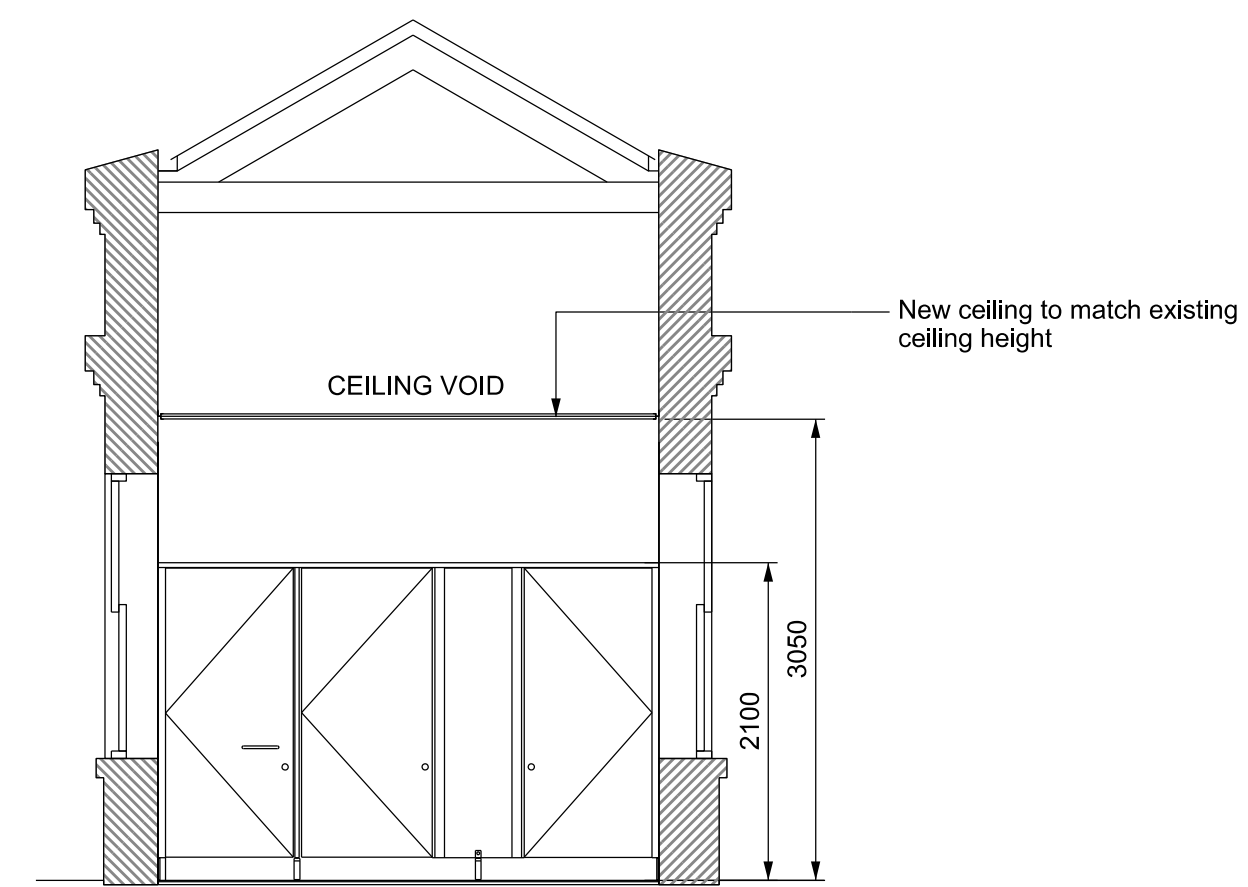

4 CROSSED SECTION
1:50

Legend/Notes

	SIGNIFICANT DESIGNER'S IDENTIFIED HAZARDS
-	-
-	-
-	-

FOR MORE DETAILED INFORMATION ON THE HIGHLIGHTED HAZARDS, REFER TO PROJECT HAZARD LOG REFERENCE WSN3F-MPM-ASS-ARC-#####

'EVERYDAY' LOW RISK HAZARDS & THOSE HAZARDS WHICH SHOULD BE OBVIOUS TO A COMPETENT CONTRACTOR HAVE NOT BEEN INDICATED ON THIS DRAWING

SHOULD ANY ADDITIONAL HAZARDS BE IDENTIFIED DURING THE COURSE OF THE WORKS, THE CONTRACTOR SHALL NOTIFY ALL RELEVANT MEMBERS OF THE PROJECT TEAM



Existing Platform 4 Building

Notes
1. ALL DIMENSIONS ARE IN MILLIMETRES UNLESS OTHERWISE STATED.

Rev	Date	Description of Revisions	Drawn	Chkd	Appr
P01.1	05/10/17	First Revision			

Status: Initial Status WIP
Suitability: S0



Authorised	Signed	Date
Contractor(s) Arcadis (UK) Ltd		
Asset Location West Drayton Stn		
Sub-Asset		
Type CAD Drawing	Sub-Type Elevation	
Role Architect	Sub-Role General	
Location Zone None		
Phasing Proposed	Grip Stage 5	Withdrawn
Project		

Crossrail on-surface works

Contract No.
WSN4B

Contract Title
Crossrail West Enhanced Station Grip 5 Detailed Design

Drawing Title
**WEST DRAYTON STATION
TOILET BLOCK
ELEVATIONS AND CROSS SECTION**

Designed	Signed	Date
Drawn	Signed	Date
Checked	Signed	Date
Approved	Signed	Date
Scale(s) 1:50	ELR & Mileage MLN1	To From
Alternative Reference	Sheet 1 of 1	Revision P01.1
Drawing Number WSN4B-EAR-DRG-ARC-020961		