


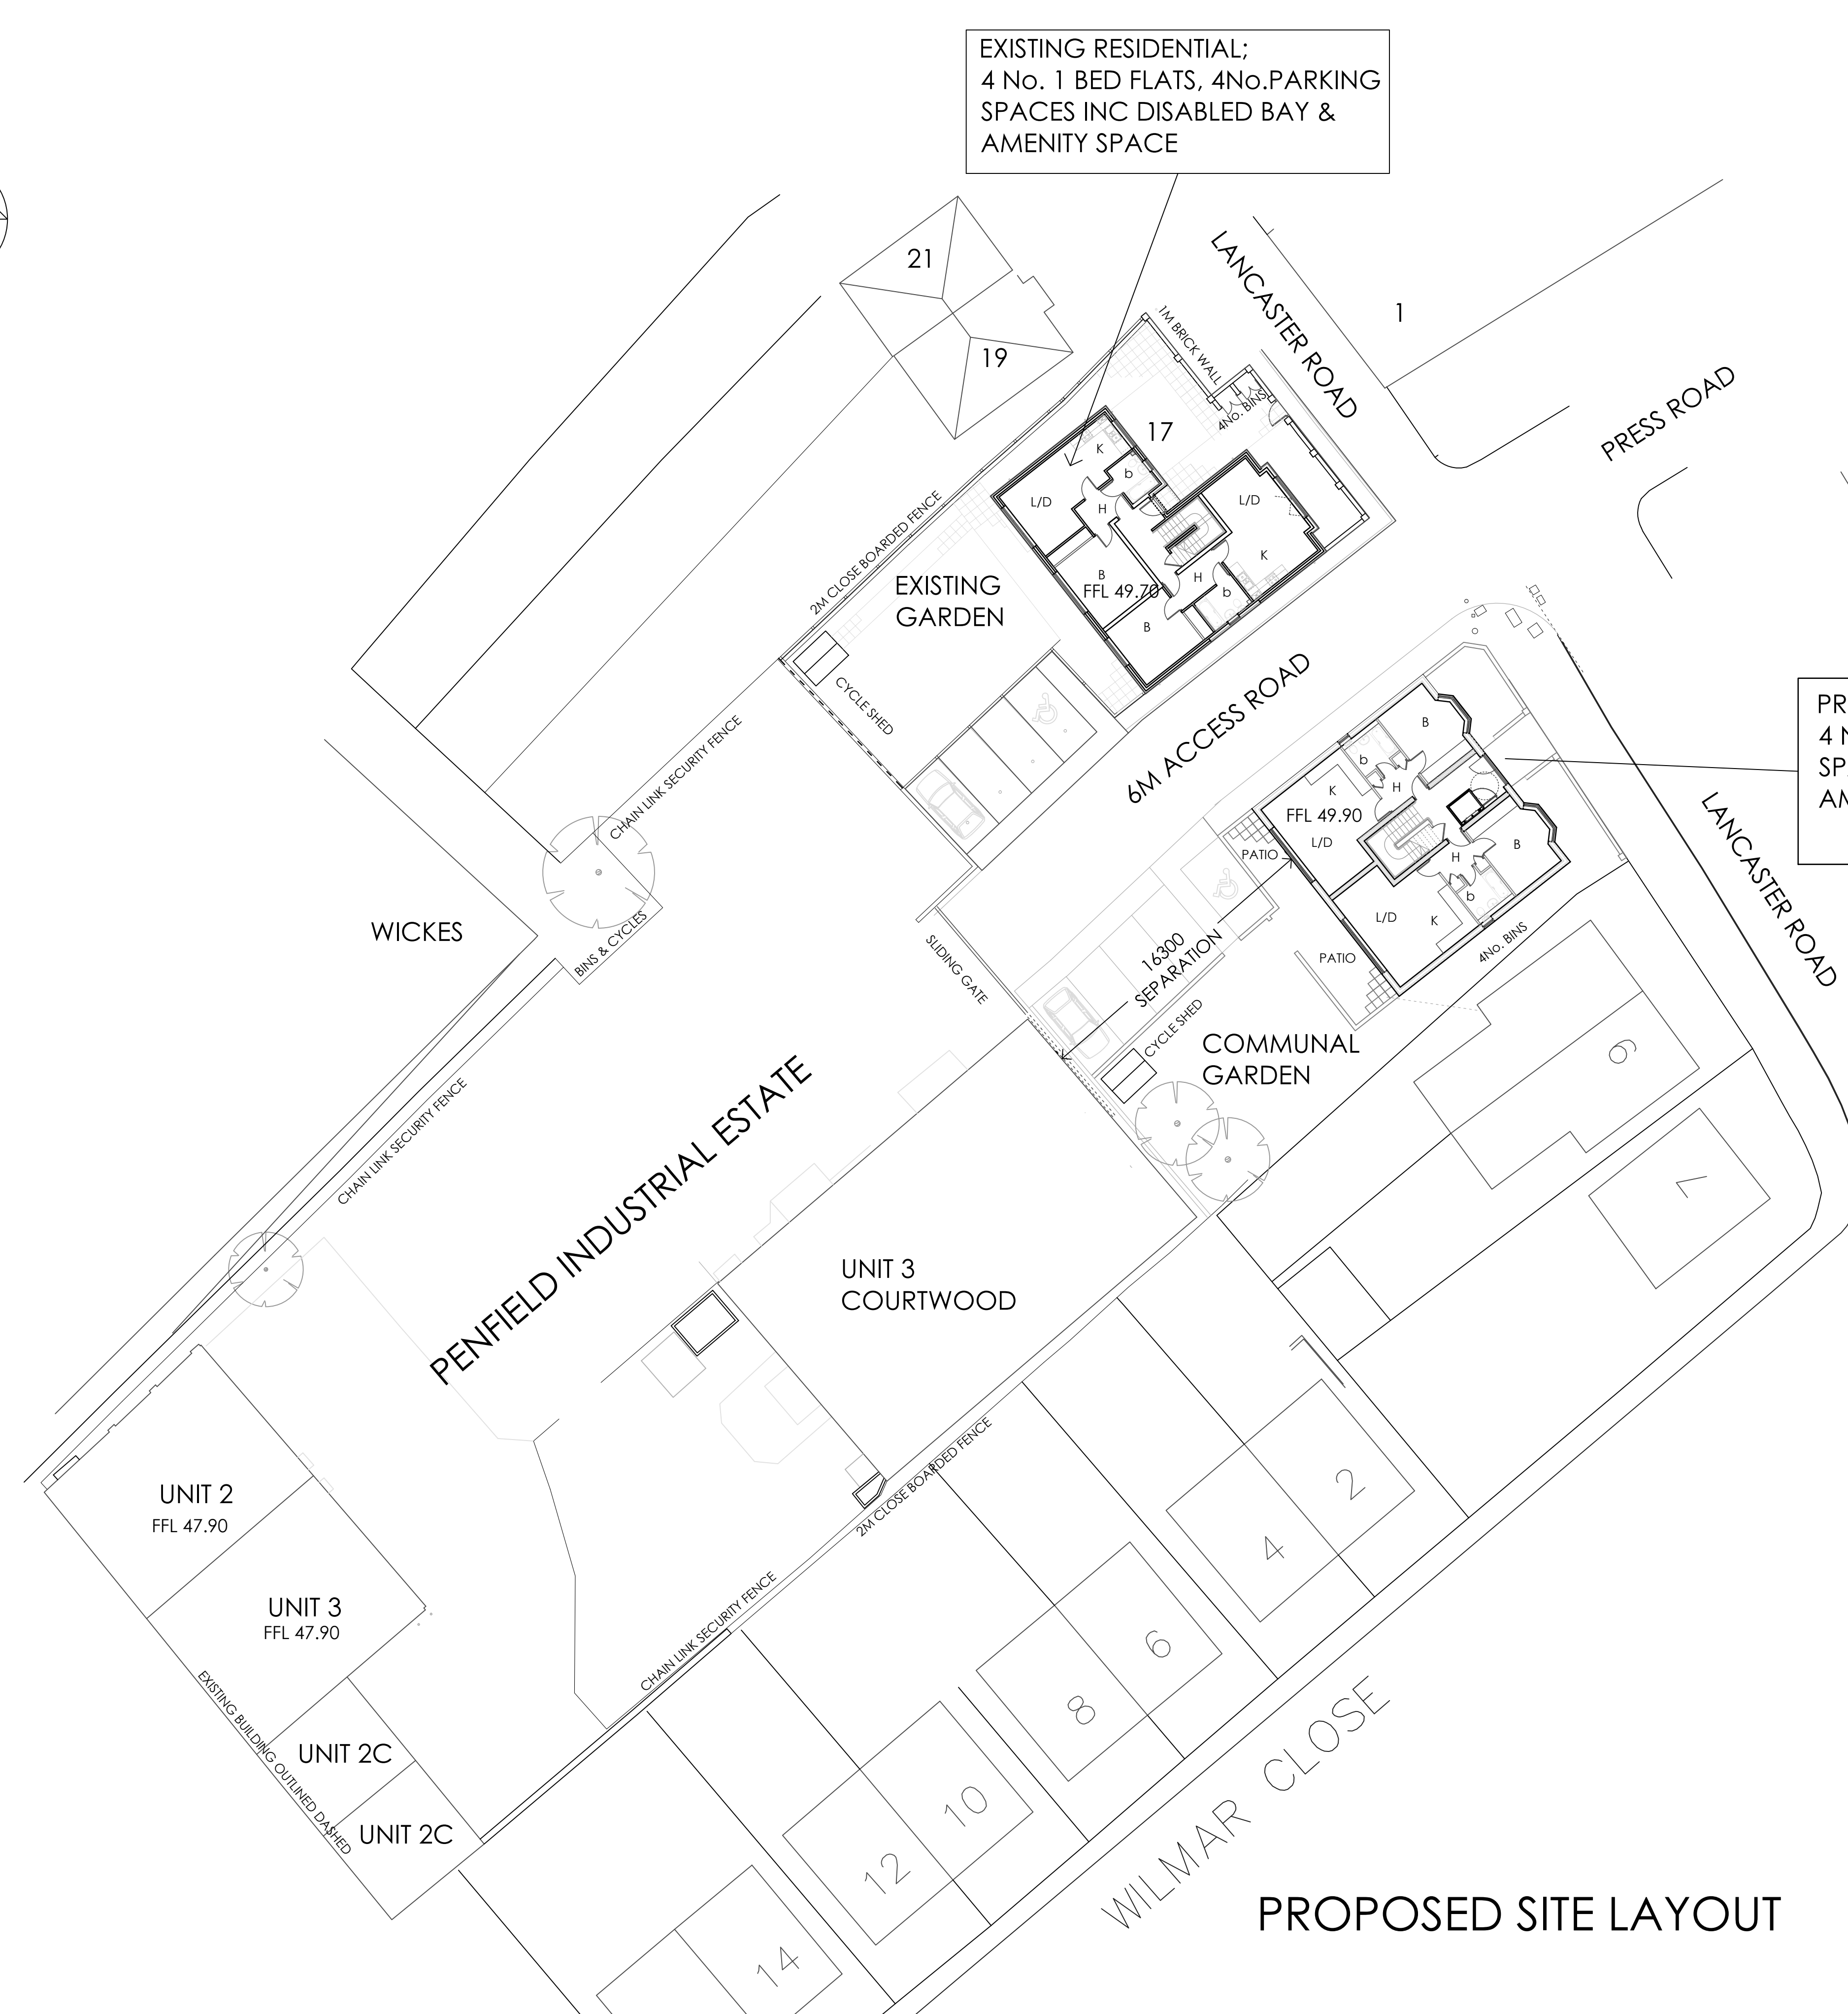

PROPOSED NEW RESIDENTIAL;
4 No. 1 BED FLATS, 5 No. PARKING
SPACES INC DISABLED BAY AND
AMENITY SPACE

Rev.

PROPOSED SITE LAYOUT