


Notes

All dimensions to be checked on site by the contractor prior to setting out or fabrication of components.


The contractor is not to scale dimensions off this drawing.

This drawing shall not be reproduced without written authority.

Revisions

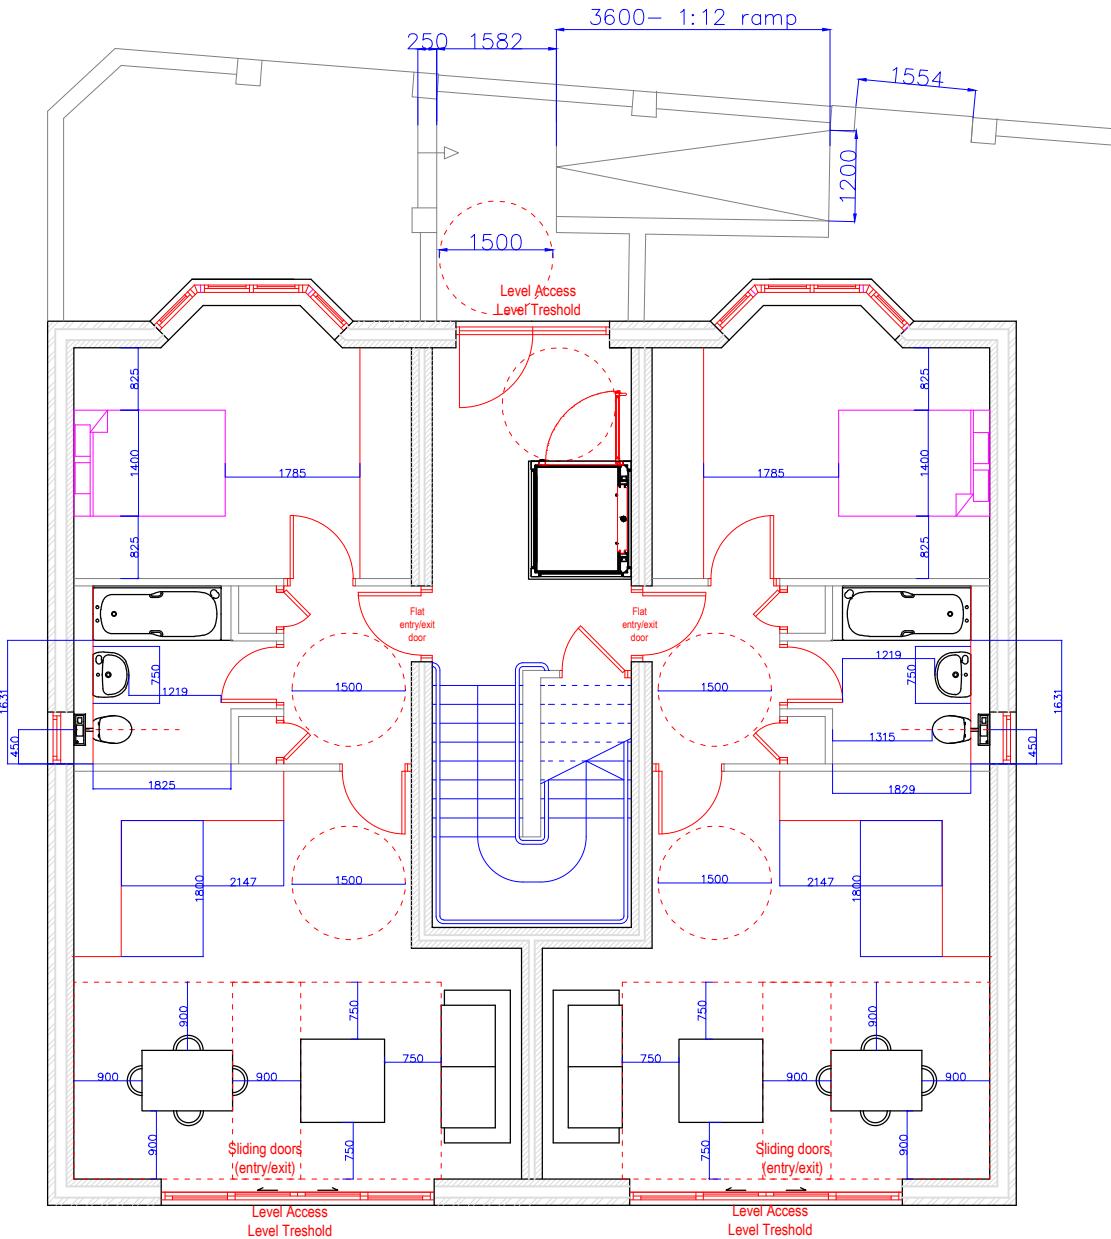

GROUND FLOOR PLAN

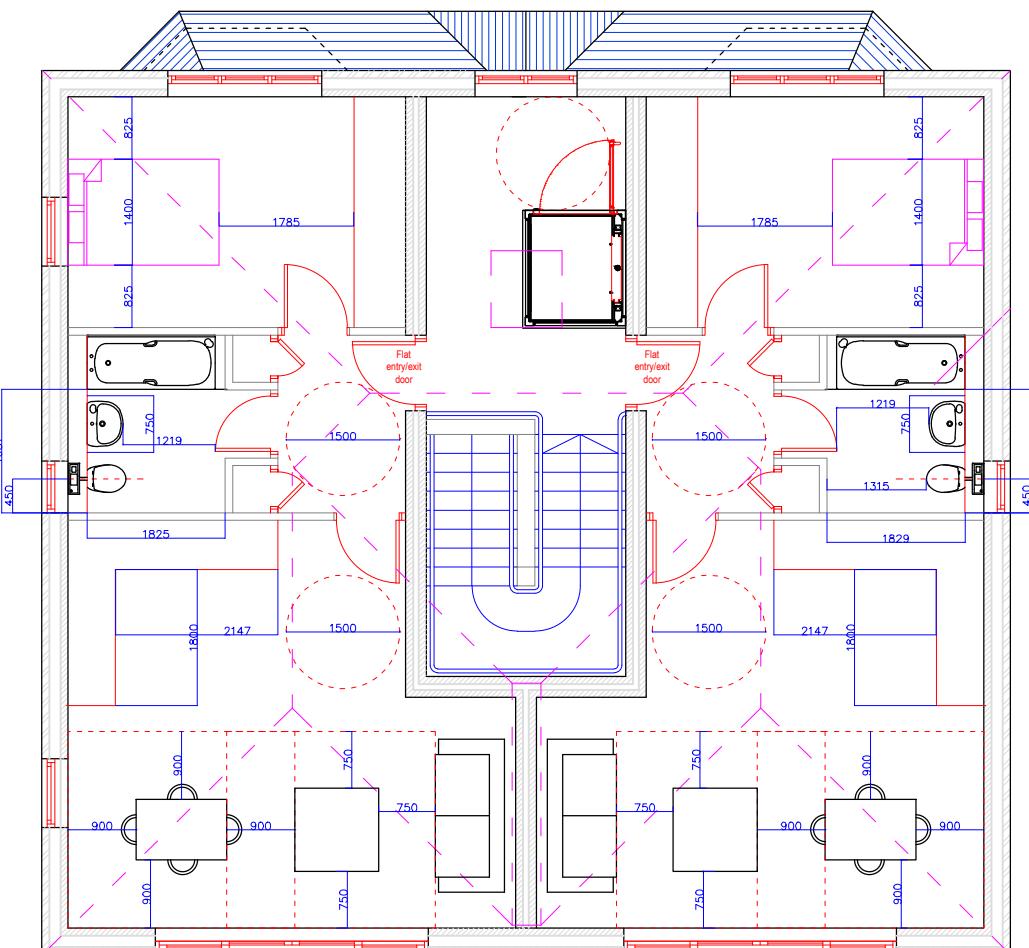

FIRST FLOOR PLAN

Chartered Building Surveyors

88 Easton Street, High Wycombe,
Buckinghamshire, HP11 1LT
tel: 01494 452452 fax: 01494 452455
admin@wildspoonerraleigh.co.uk



Drawn by: EM

Scale: 1 to 100 @ A3

Drawing No. 11352/M/04 Rev. A