

Notes


All dimensions to be checked on site by the contractor prior to setting out or fabrication of components.

The contractor is not to scale dimensions off this drawing.


This drawing shall not be reproduced without written authority.

Revisions

No. Amendments Date By

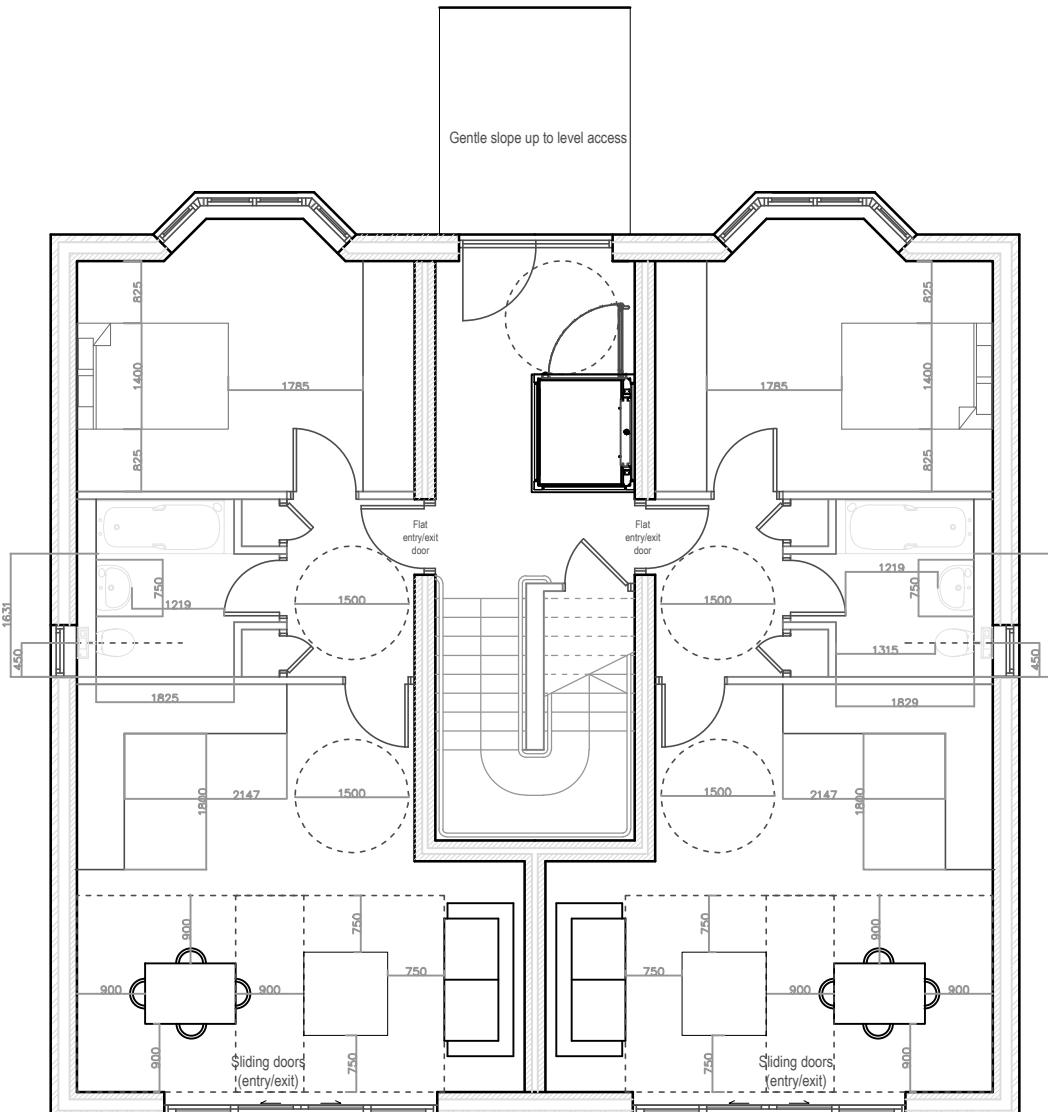

GROUND FLOOR PLAN

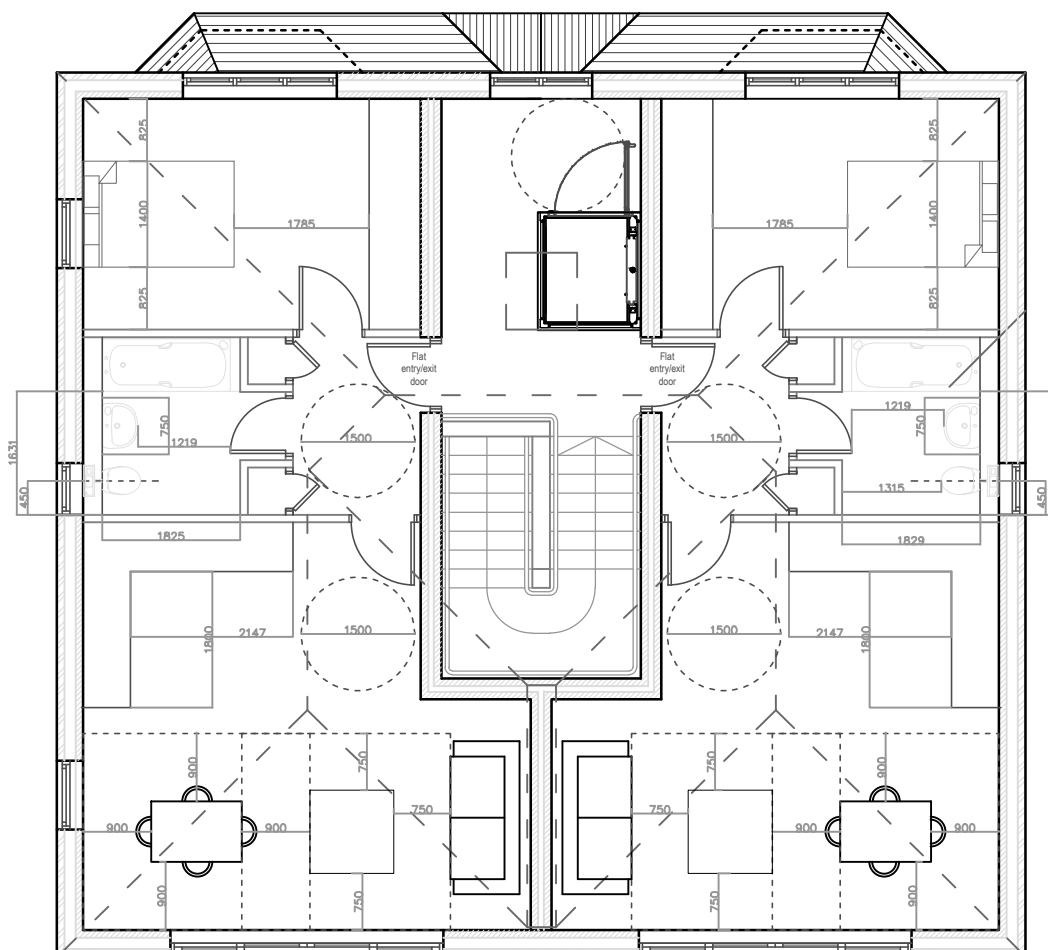

FIRST FLOOR PLAN

0 2000 4000
SCALE BAR (mm) 1:100

Project
PENFIELD ESTATE
17 LANCASTER ROAD
UXBRIDGE UB8 1AP

Drawing
PROPOSED PLANS
M4(2) compliance

WILDE SPOONER RALEIGH

Chartered Building Surveyors

88 Easton Street, High Wycombe,
Buckinghamshire, HP11 1LT
tel: 01494 452452 fax: 01494 452455
admin@wilde spooner raleigh.co.uk



Drawn by: EM

Scale: 1 to 100 @ A3 Date: 06/11/25

Drawing No. 11352/M/04 Rev.