


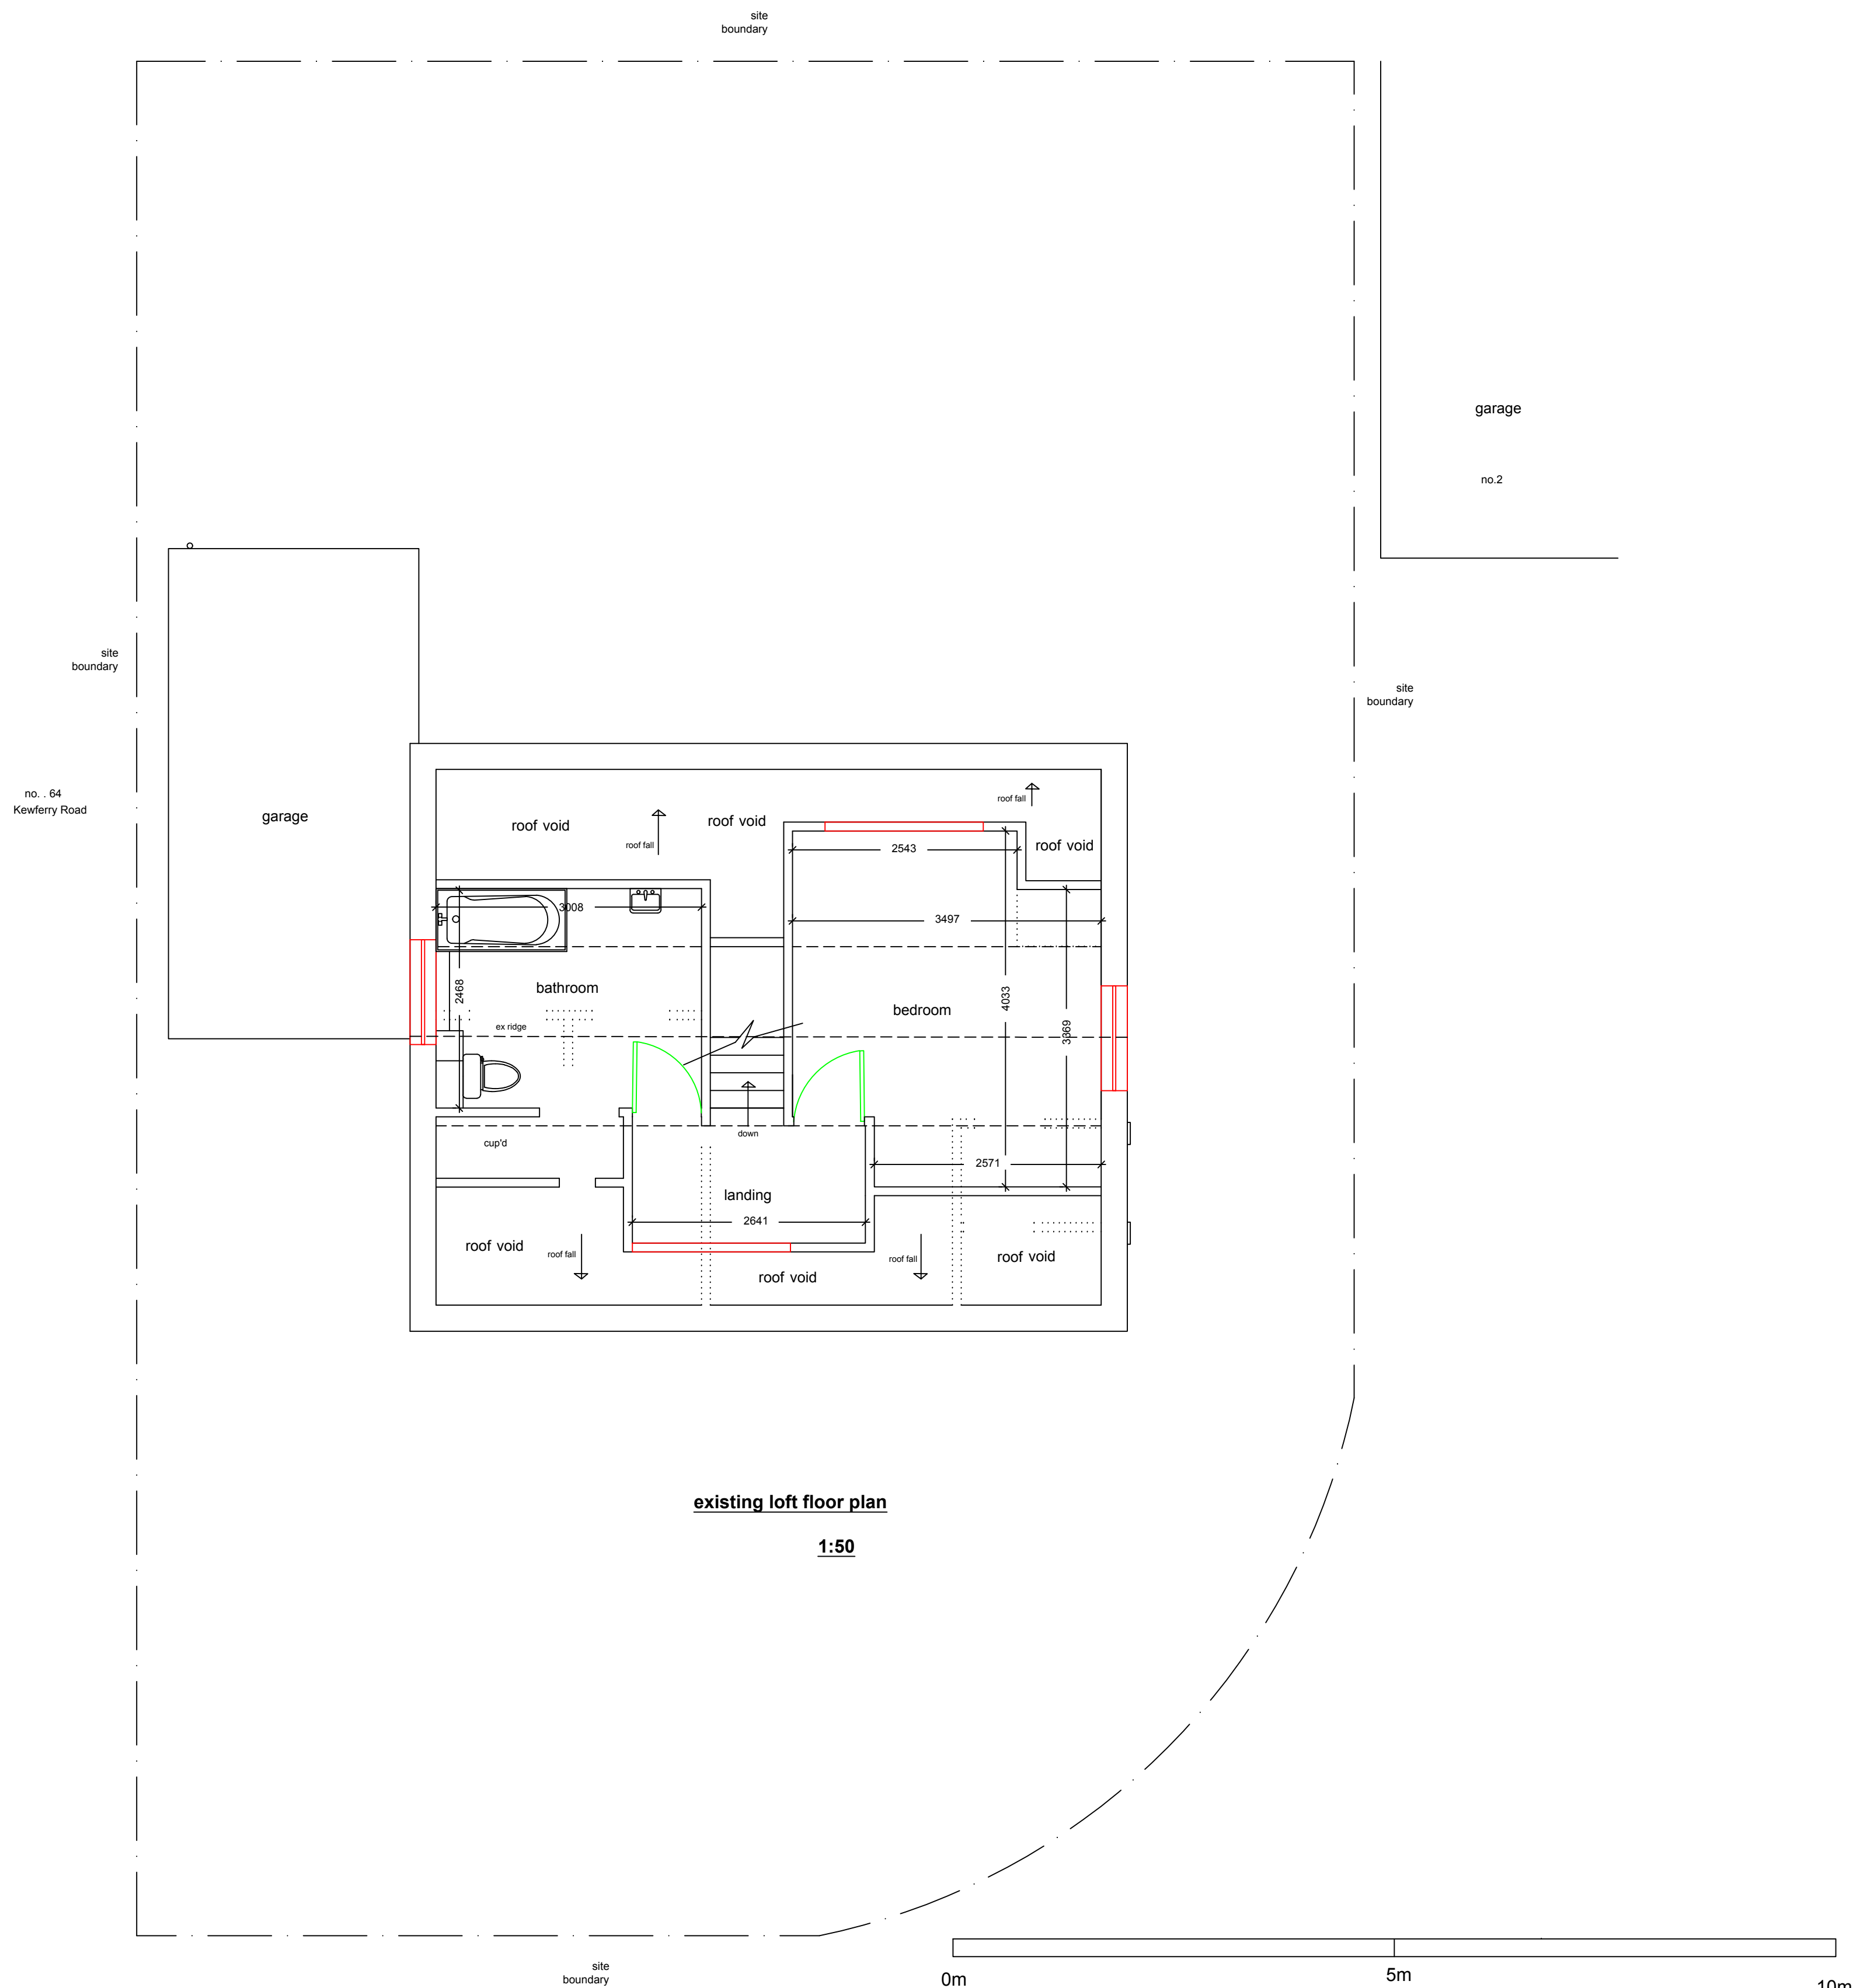

General Notes

Drg. No. SUJ/1605

No.	Revision/Issue	Date
-----	----------------	------

Firm Name and Address

Middlesex & Herts
7 Elgin Drive
Northwood
Middlesex
HA6 2YR
01923 826280

Project Name and Address

Mr & Mrs Madhu
1 Treetops Close
Northwood
Middlesex
HA6 2PL

Project
single storey extension
& loft conversion

Date
06-06-25

Scale
1:50

Sheet

02