


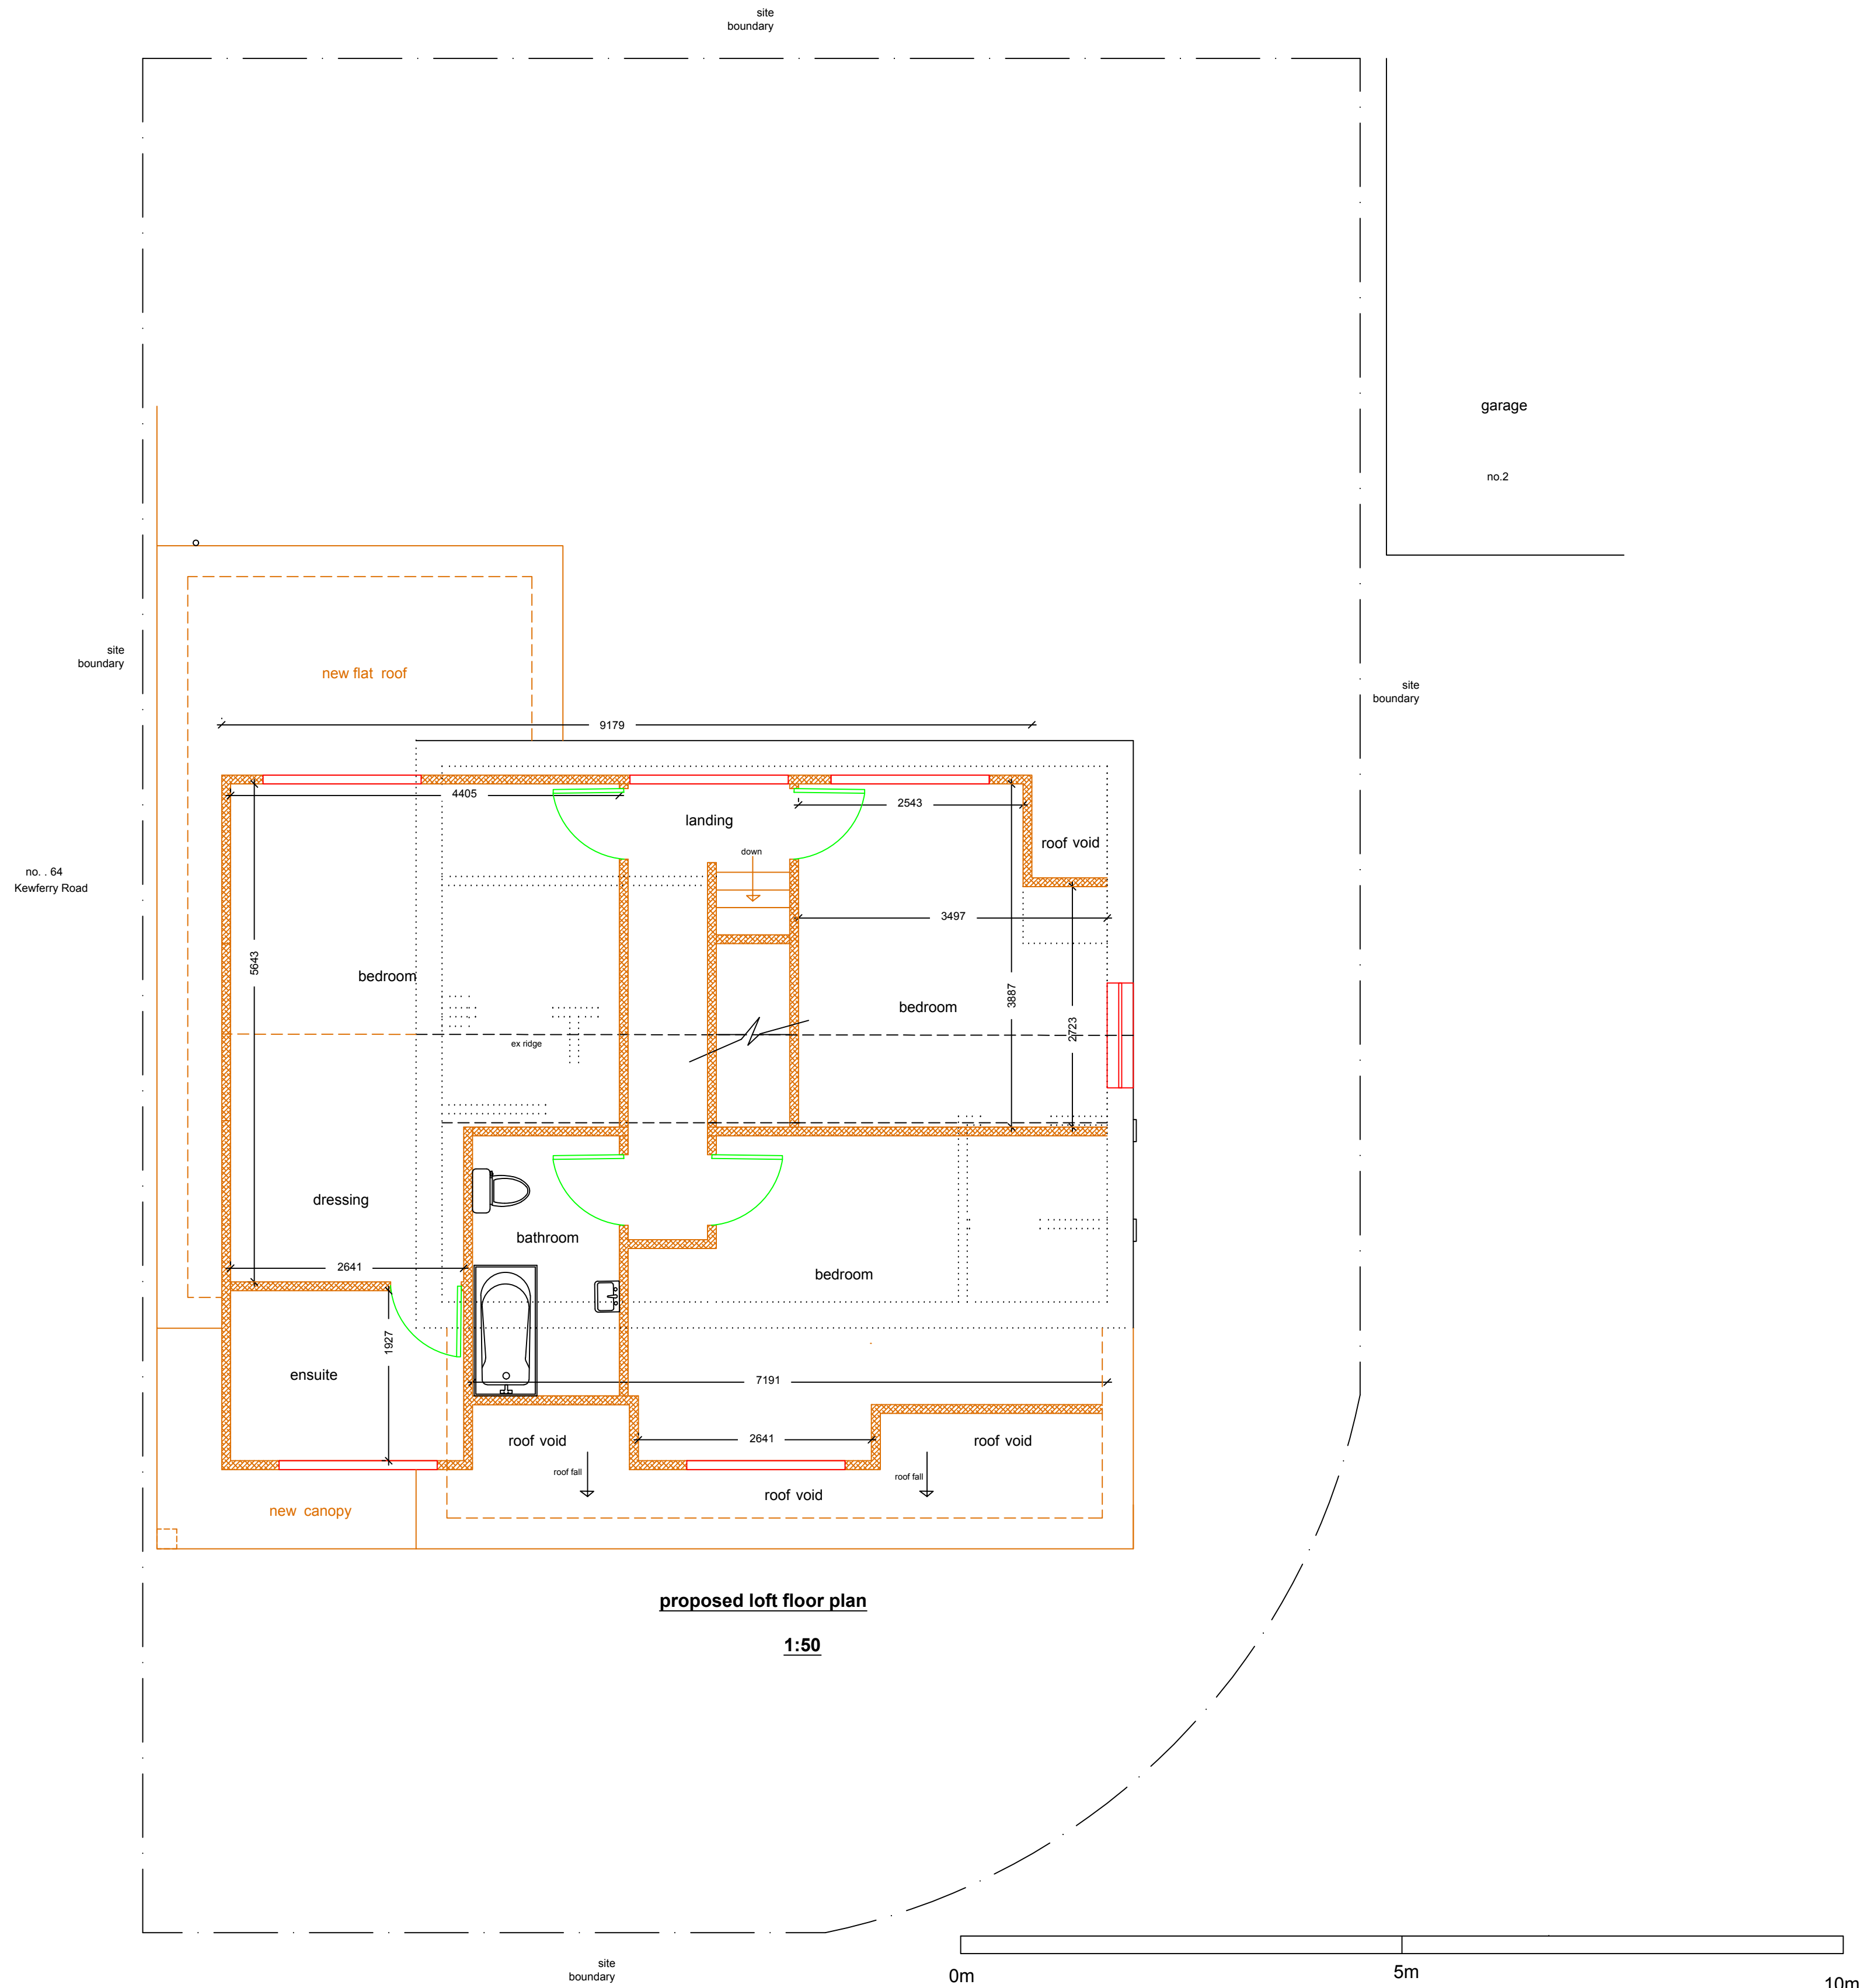

General Notes

	Drg. No. SUJ/1605	
No.	Revision/Issue	Date

Firm Name and Address

Middlesex & Herts

7 Elgin Drive
Northwood
Middlesex
HA6 2YR

01923 826280

Project Name and Address

Mr & Mrs Madhu
1 Treetops Close
Northwood
Middlesex
HA6 2PL

Project	single storey extension & loft conversion	Sheet
Date	06-06-25	04
Scale	1:50	