

NOTES

1. All dimensions are to be checked on site prior to the commencement of work and any discrepancy to be reported to the construction manager before construction.

2. All work is to comply with current Building Regulations and allied legislation.



3. All contractors and sub-contractors must ensure that they have the latest issue of this drawing and details before the commencement of work on site.

4. All materials are to be used and installed in strict compliance with the relevant manufacturers instructions and recommendations.

5. All works on site, managed and implemented as a result of this drawing and details, are to be given full consideration for compliance with the Health and Safety CDM Regulations in respect of design and implementation on site and no works are to be undertaken if it is considered that compliance with the Building Regulations cannot be achieved.

6. All dimensions shown in millimetres.


7. Footprint of buildings shown at 0m above ground level.

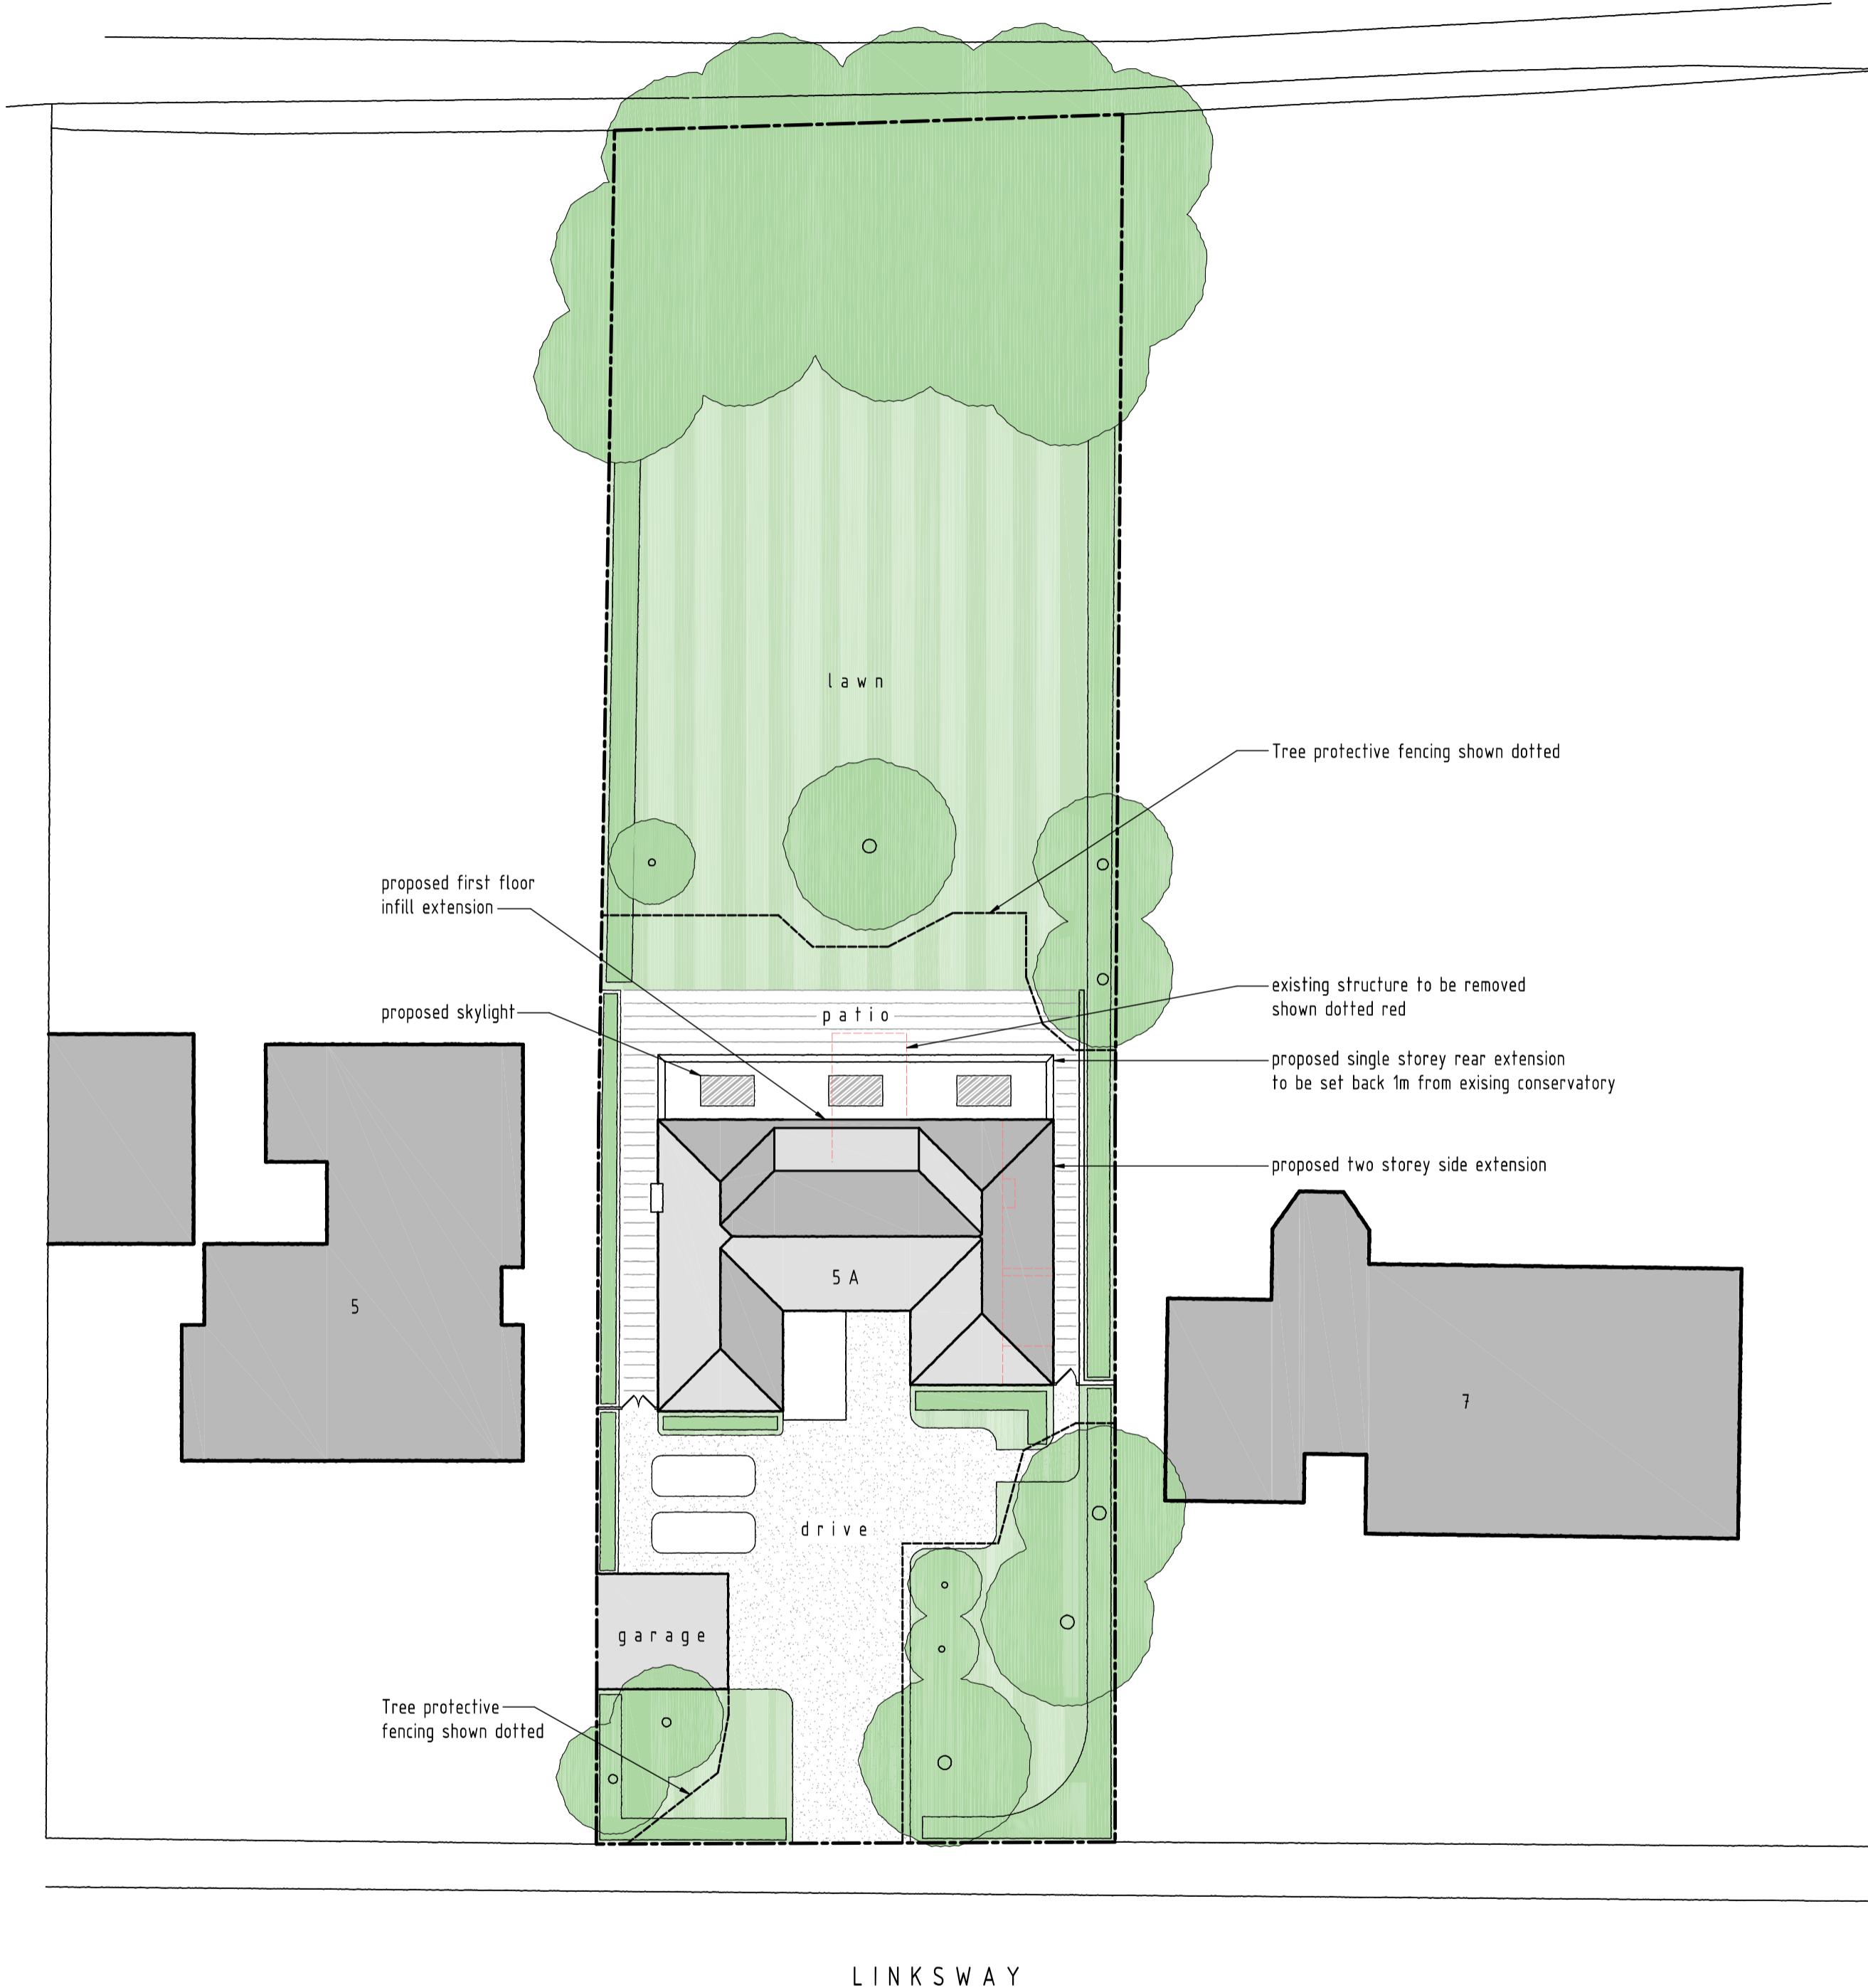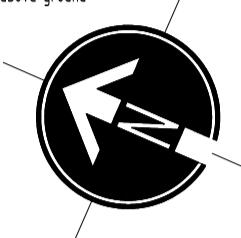

PROPOSED SITE LAYOUT PLAN
SCALE 1:250

SCALE BAR (m)

0 5 10 15 20 25

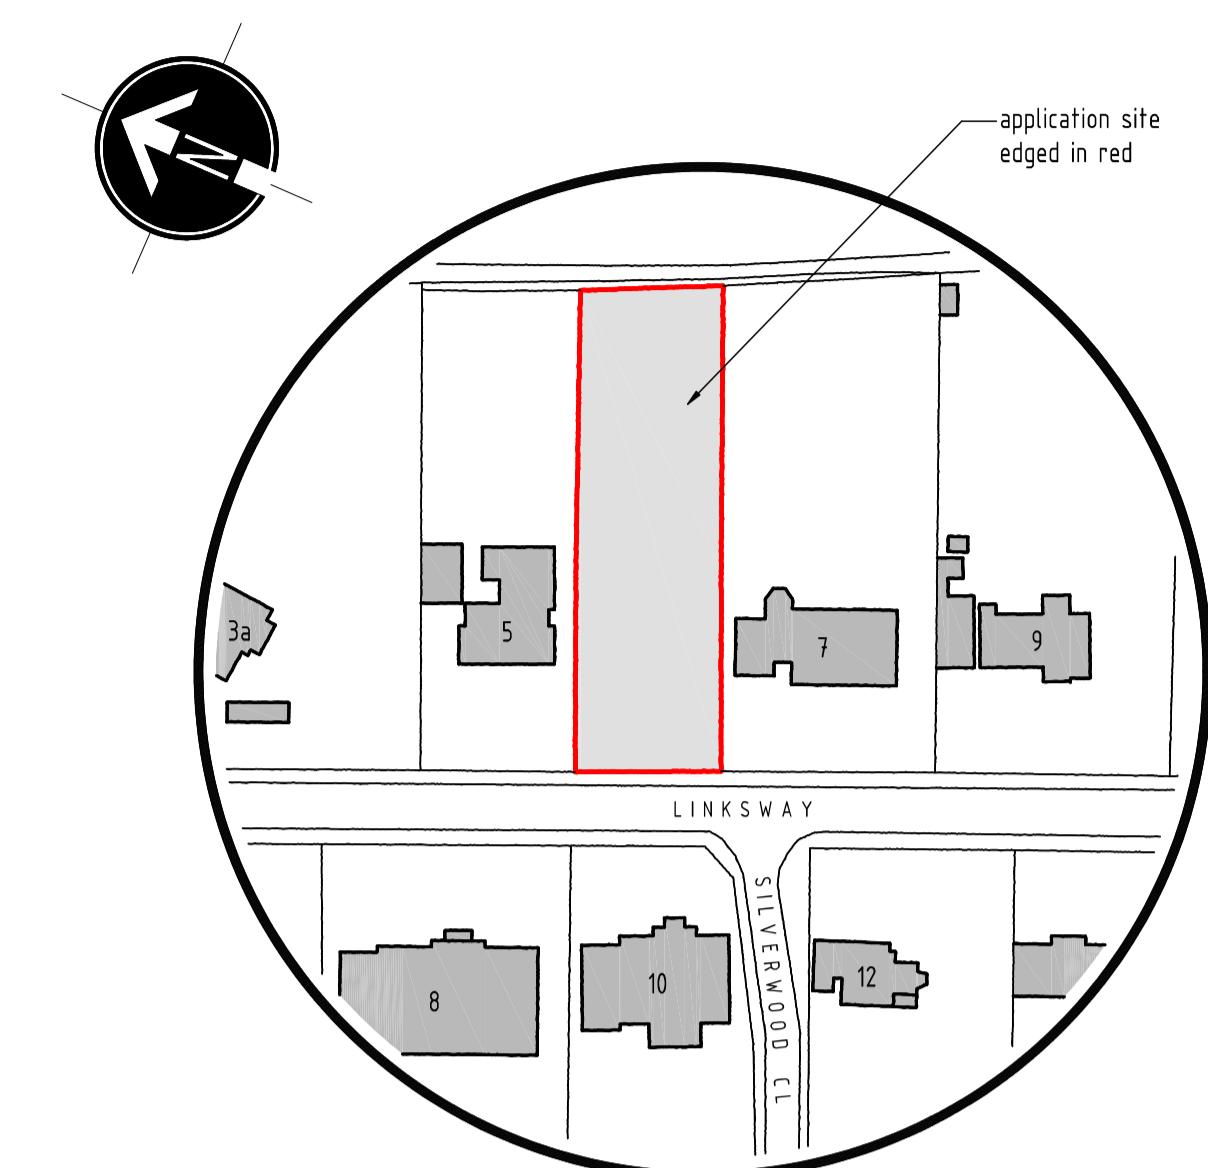


LOCATION PLAN - SCALE 1:1250

SCALE BAR (m)

0 25 50 75 100 125

TREE PROTECTION
(TEMPORARY FENCING)

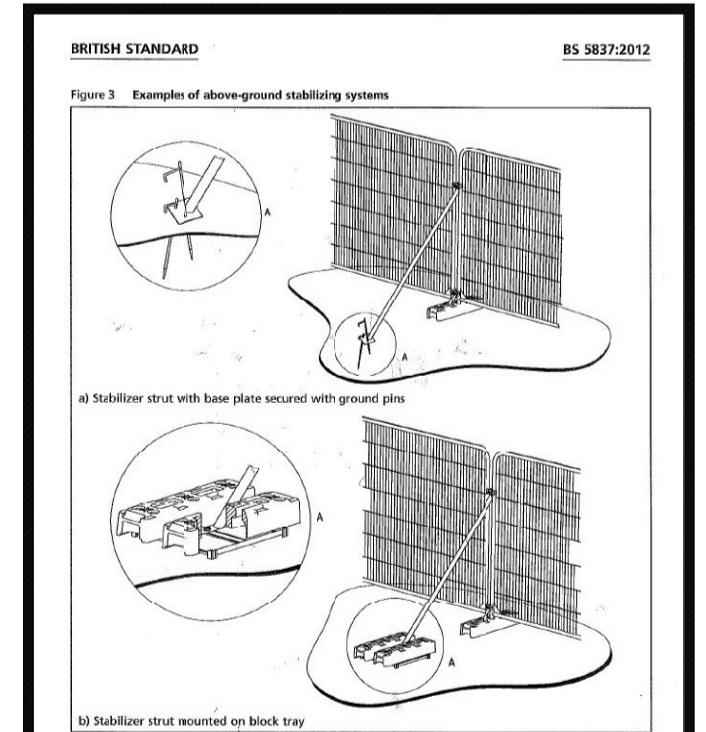

C 27/10/2023 Tree protection indicated
B 23/08/2023 First floor rear infill added
A 05/07/2023 Two storey side extension

rev. date: description:
scale: 1:250 A1 date: 30 / 06 / 2023
drawing no: 1434 / P / 1C drawn: AF

drawing: SITE LAYOUT
PLAN & LOCATION PLAN

project: 5A LINKSWAY, NORTHWOOD,
HA6 2XA

client: MR AND MRS UNALKAT



DUSEK DESIGN ASSOCIATES LTD
ARCHITECTURE + PLANNING

01895 831 103
info@dusek.co.uk
www.dusek.co.uk

print history: Friday, 27 October, 2023 10:06:28

Server: ArchiCAD 2023.1 Team - Documents\DOSEN\DWG\1434-NORTHWOOD\5A LINKSWAY\1434-P1434-P121