

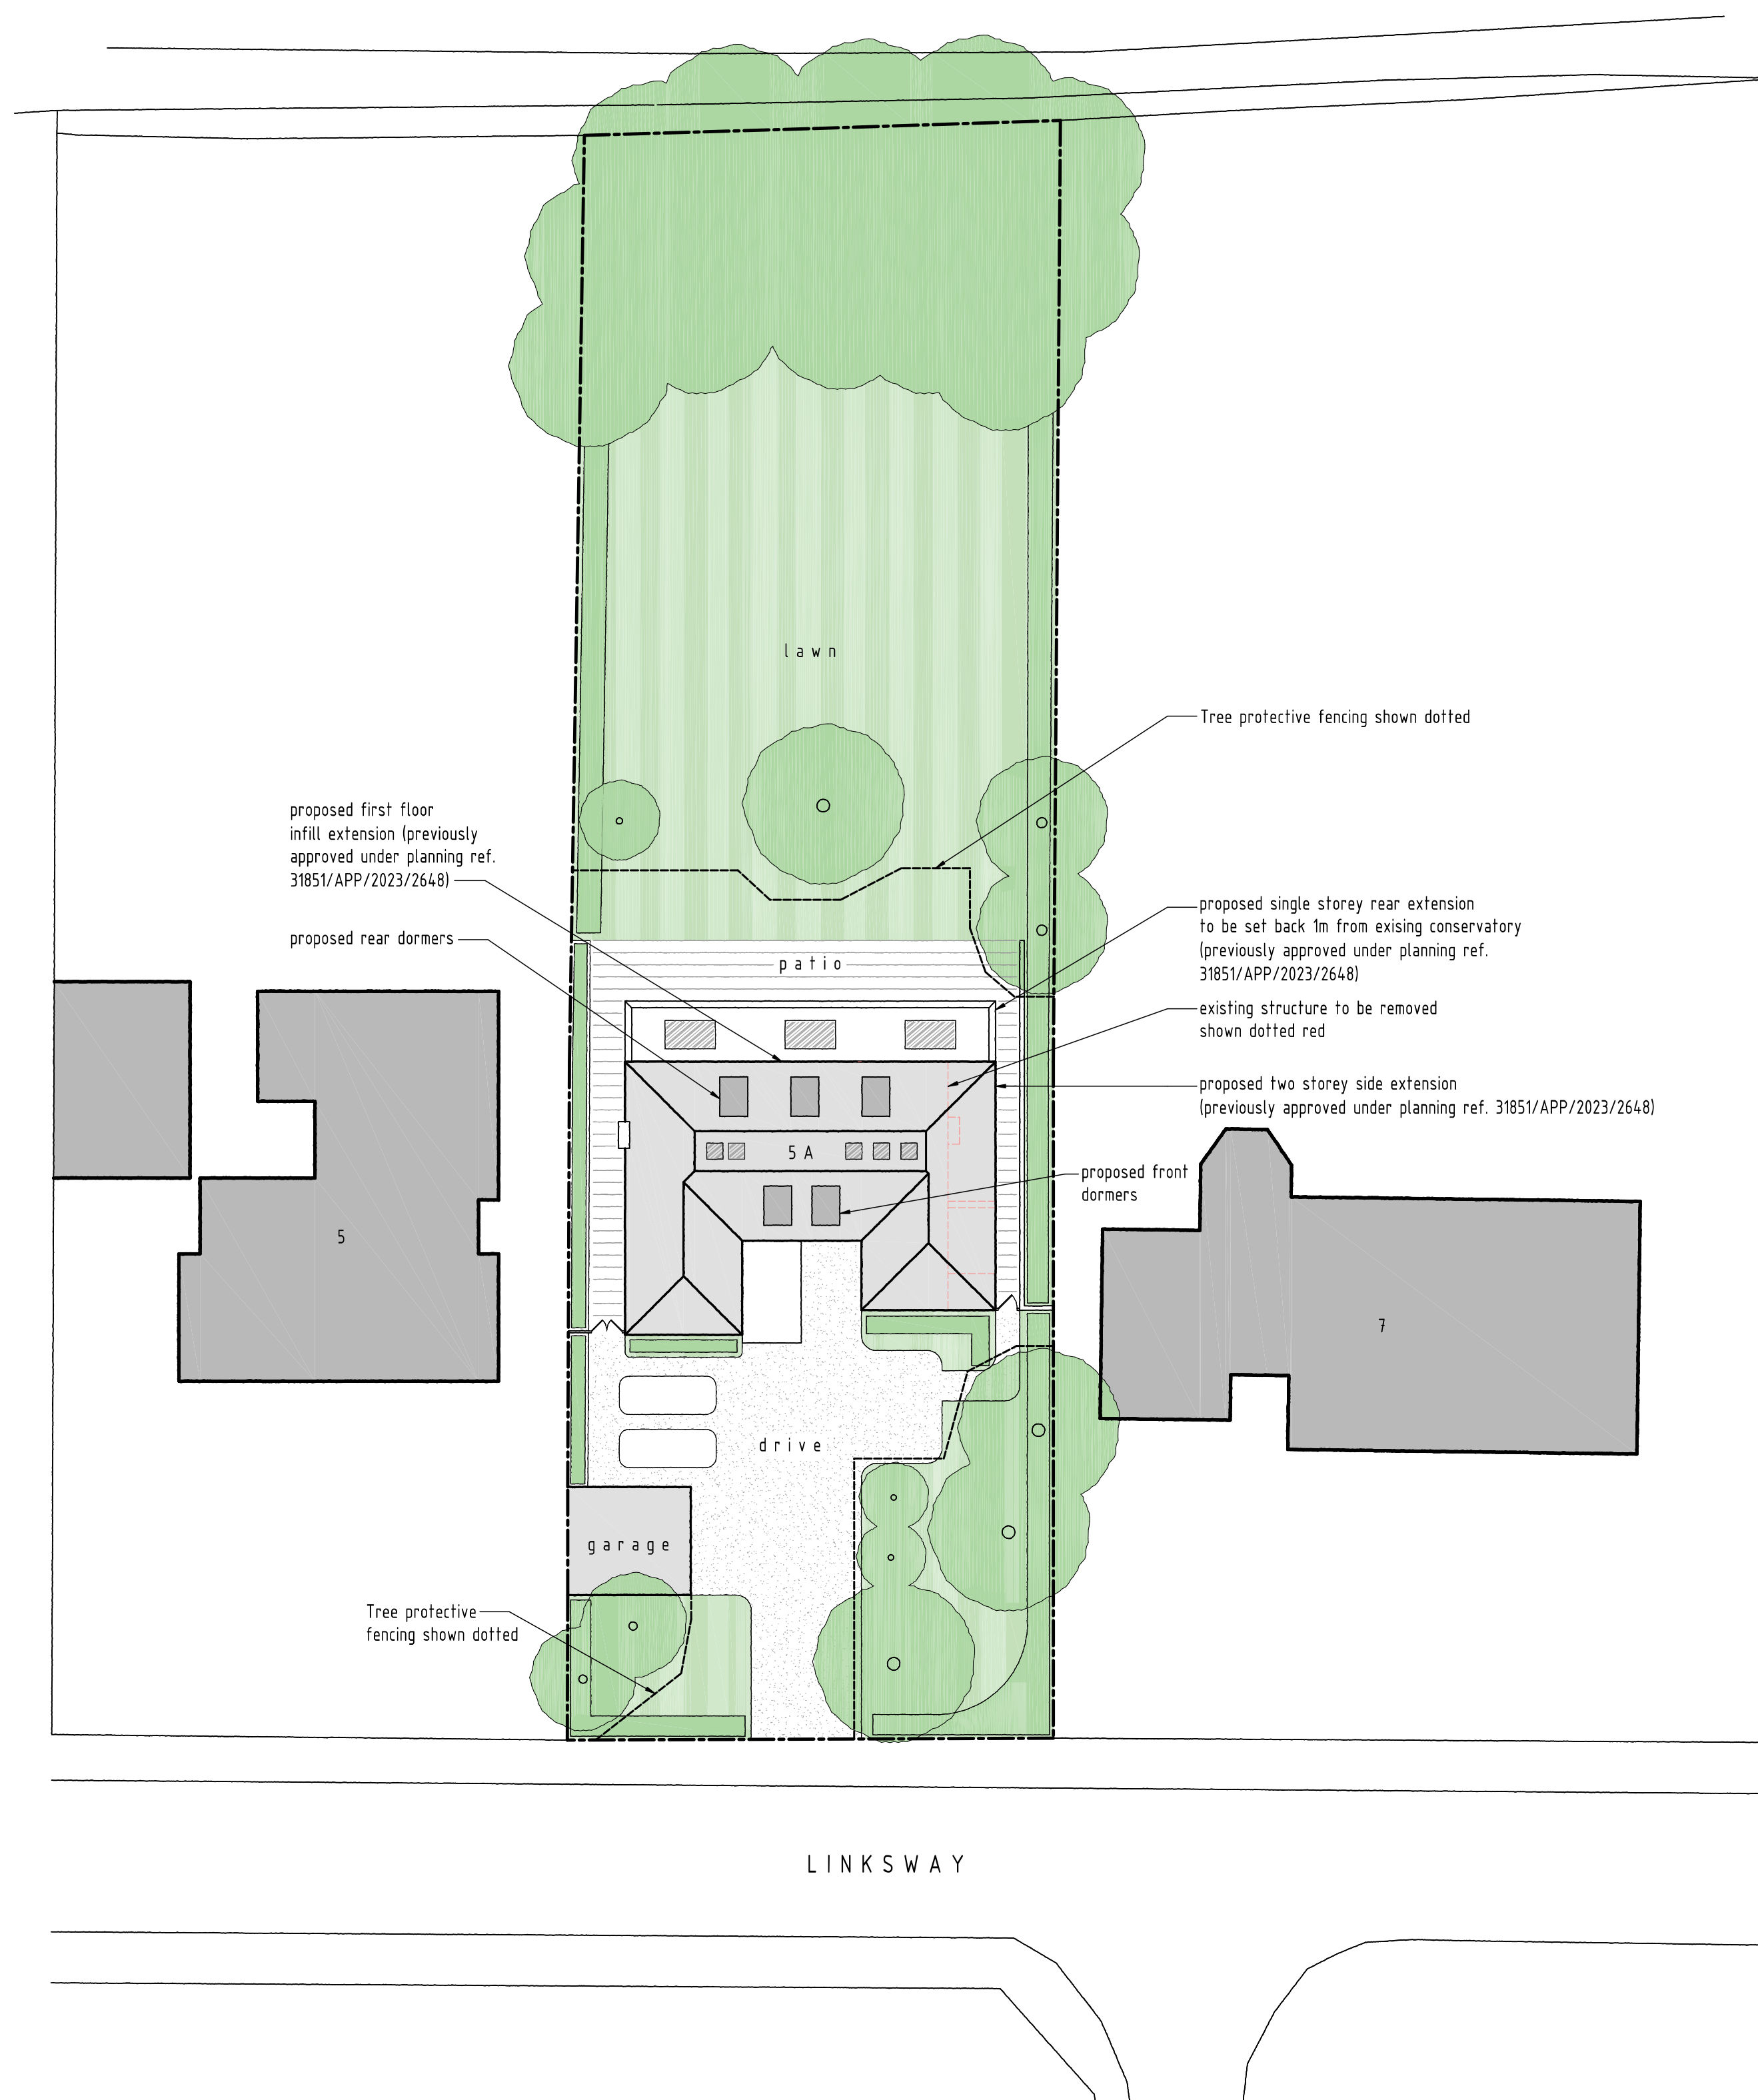
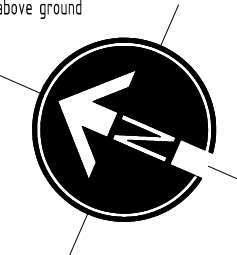


1. All dimensions are to be checked on site prior to the commencement of work and any discrepancy is to be reported to the construction manager before construction.
2. All work is to comply with current Building Regulations and allied legislation.
3. All contractors and sub-contractors must ensure that they have the latest issue of this drawing and details before the commencement of work on site.
4. All materials are to be used and installed in strict compliance with the relevant manufacturers instructions and recommendations.
5. All works on site, managed and implemented as a result of the design intended on this drawing, are to be given full consideration for compliance with the Health and Safety (CR) Regulations in respect of design and implementation so that no works are to be undertaken if it is considered that compliance with the Building Regulations cannot be achieved.
6. All dimensions shown in millimetres.
7. Footprint of buildings shown as/for above ground level.

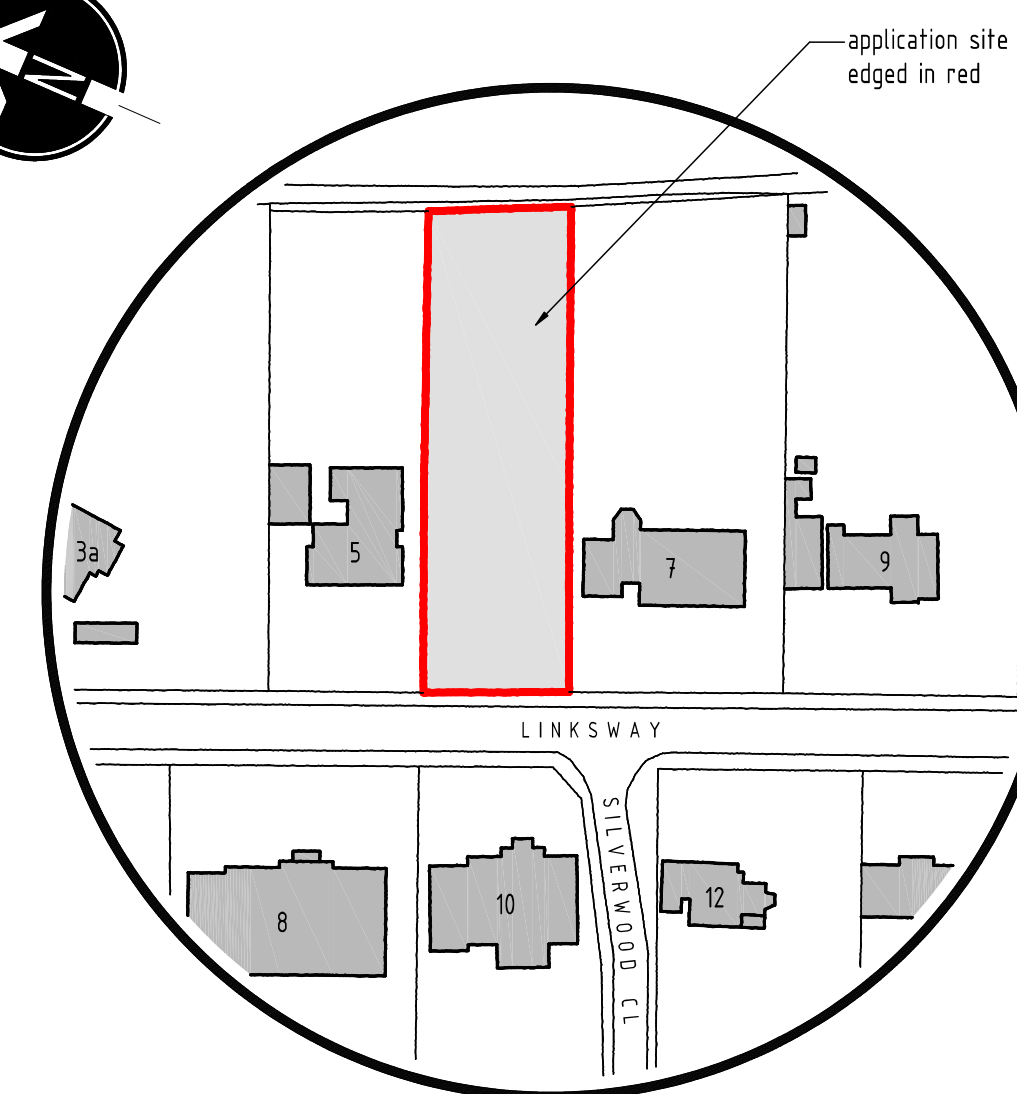

PROPOSED SITE LAYOUT PLAN
SCALE 1:250

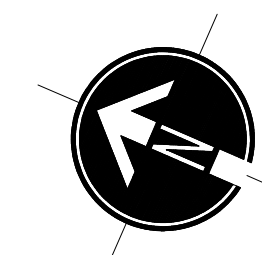


LOCATION PLAN - SCALE 1:1250

SCALE BAR (m)



TREE PROTECTION
(TEMPORARY FENCING)

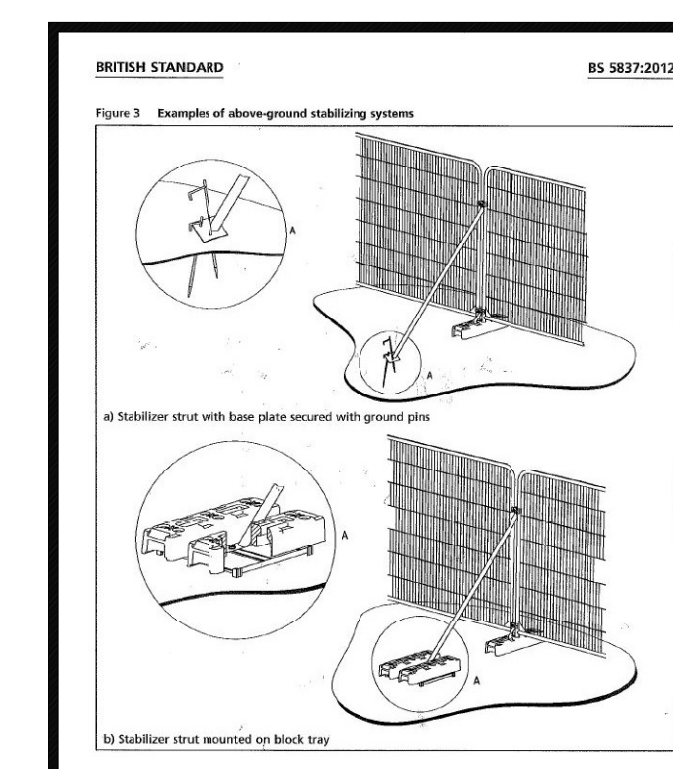drawing: SITE LAYOUT
PLAN & LOCATION PLAN

client: MR AND MRS UNALKAT



01895 831 103
info@dusek.co.uk
www.dusek.co.uk

print history: Thursday, 29 May, 2025 11:29:52

