



HOUSE
NR 27

HOUSE
NR 25

PORCH

FOOTPATH

PROPOSED
DROPPED KERB

SIGNAGE
○ LC


FOOTPATH

CARRIAGEWAY

CARRIAGEWAY

FOOTPATH

STANDARD CAR (DEFAULT_LIBRARY)

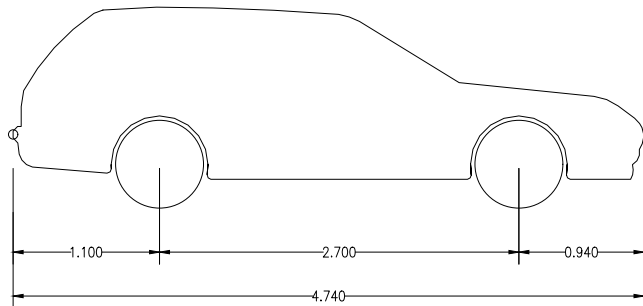

Vehicle library: DEFAULT_LIBRARY
Name: STANDARD CAR
Width [m]: 1.760
Height [m]: 1.510
Front track [m]: 1.760
Back track [m]: 1.760
Total vehicle length [m]: 4.740
Average steering angle: 36.122°
Turn time (sec.): 4.0
Turning radius (curb to curb) [m]: 5.316
Turning radius (wall to wall) [m]: 5.850

LEGEND

- VEHICLE BODY
- VEHICLE AXELS
- VEHICLE CENTRE LINE
- VEHICLE FORWARD DIRECTION
- VEHICLE STEERING FULL LOCK
- ERECTION OF NEW DWARF WALL,
NO MORE THAN 0.6M HIGH

DRAWING TITLE: SWEEP PATH ANALYSIS
(APPROACHING FROM NW, TRAVELLING SE)

SITE ADDRESS: 25 NORTH HYDE ROAD
LONDON UB3 4NL

DRAWING SCALE: 1:100 @ A3

DRAWING DATE: MAY 2026