


SCALE BAR 1:100 0 1 2 3 4 5m



LOCATION PLAN
1:1250

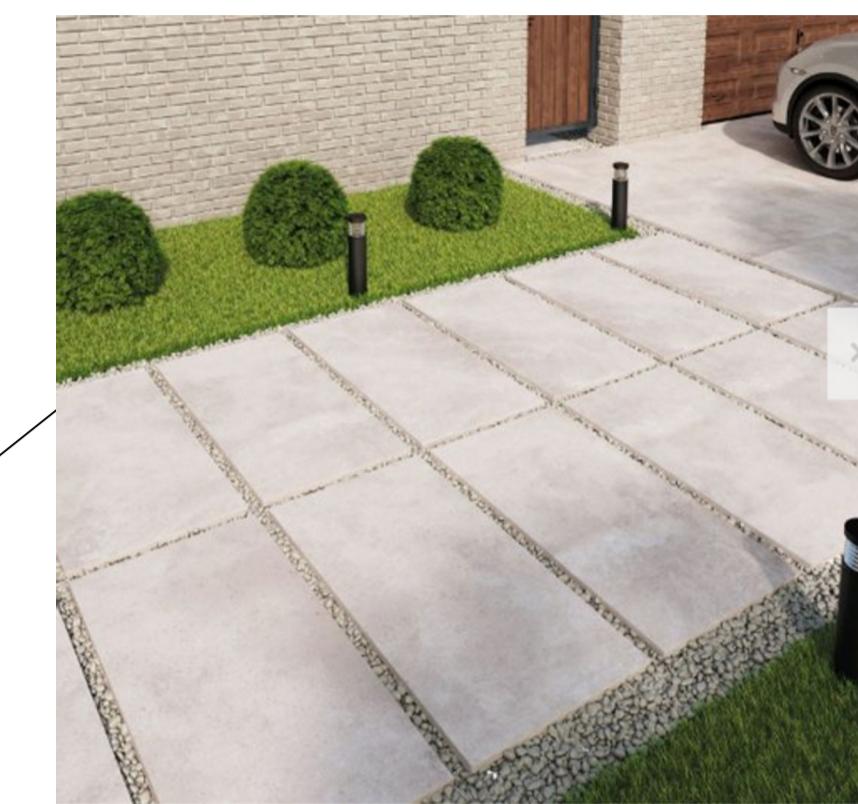

Earth 60x120 cm XL
White Paving Slabs

Consilio		RTPI Chartered Town Planner	IMPORTANT NOTE: ALL 1. ALL GUTTERS, FOUNDATIONS AND DOWN PIPES TO REMAIN WITHIN THE BOUNDARY LINES OF THE SUBJECT PROPERTY. 2. ALL PLANS ARE SUBJECT TO FULL PLANS APPROVAL BY BUILDING CONTROL, NOT BUILDING NOTICE. DISCLAIMER: THESE ARE THE PLANNING DRAWINGS AND SHOULD NOT BE USED FOR STRUCTURAL CALCULATIONS OR ANY ENGINEERING PURPOSE.	REVISION	DESCRIPTION	DATE	DESCRIPTION: RETROSPECTIVE FRONT DRIVEWAY	CLIENT / JOB ADDRESS: MR SOOD & MRS BAKSHI 49 ST GEORGES DRIVE ICKENHAM UB10 8HP	DRAWING TITLE		PLANNING APPLICATION		
TEL:	EMAIL:								SCALE	1:200	@ A1	STATUS	PA
01494932288 0203980151	info@consiliotownplanning.co.uk								DATE	13/03/2024		CHECKED	HM
									JOB.NO.	49-21-01		DRAWN	SG
									DWG.NO.	PA-01		REVISION	