



**NOTES**  
 - Do not scale from this drawing, except for planning purposes.  
 - Check all dimensions on site.  
 - Subject to survey.  
 - Subject to site inspection.  
 - Site boundary lines are indicative only.

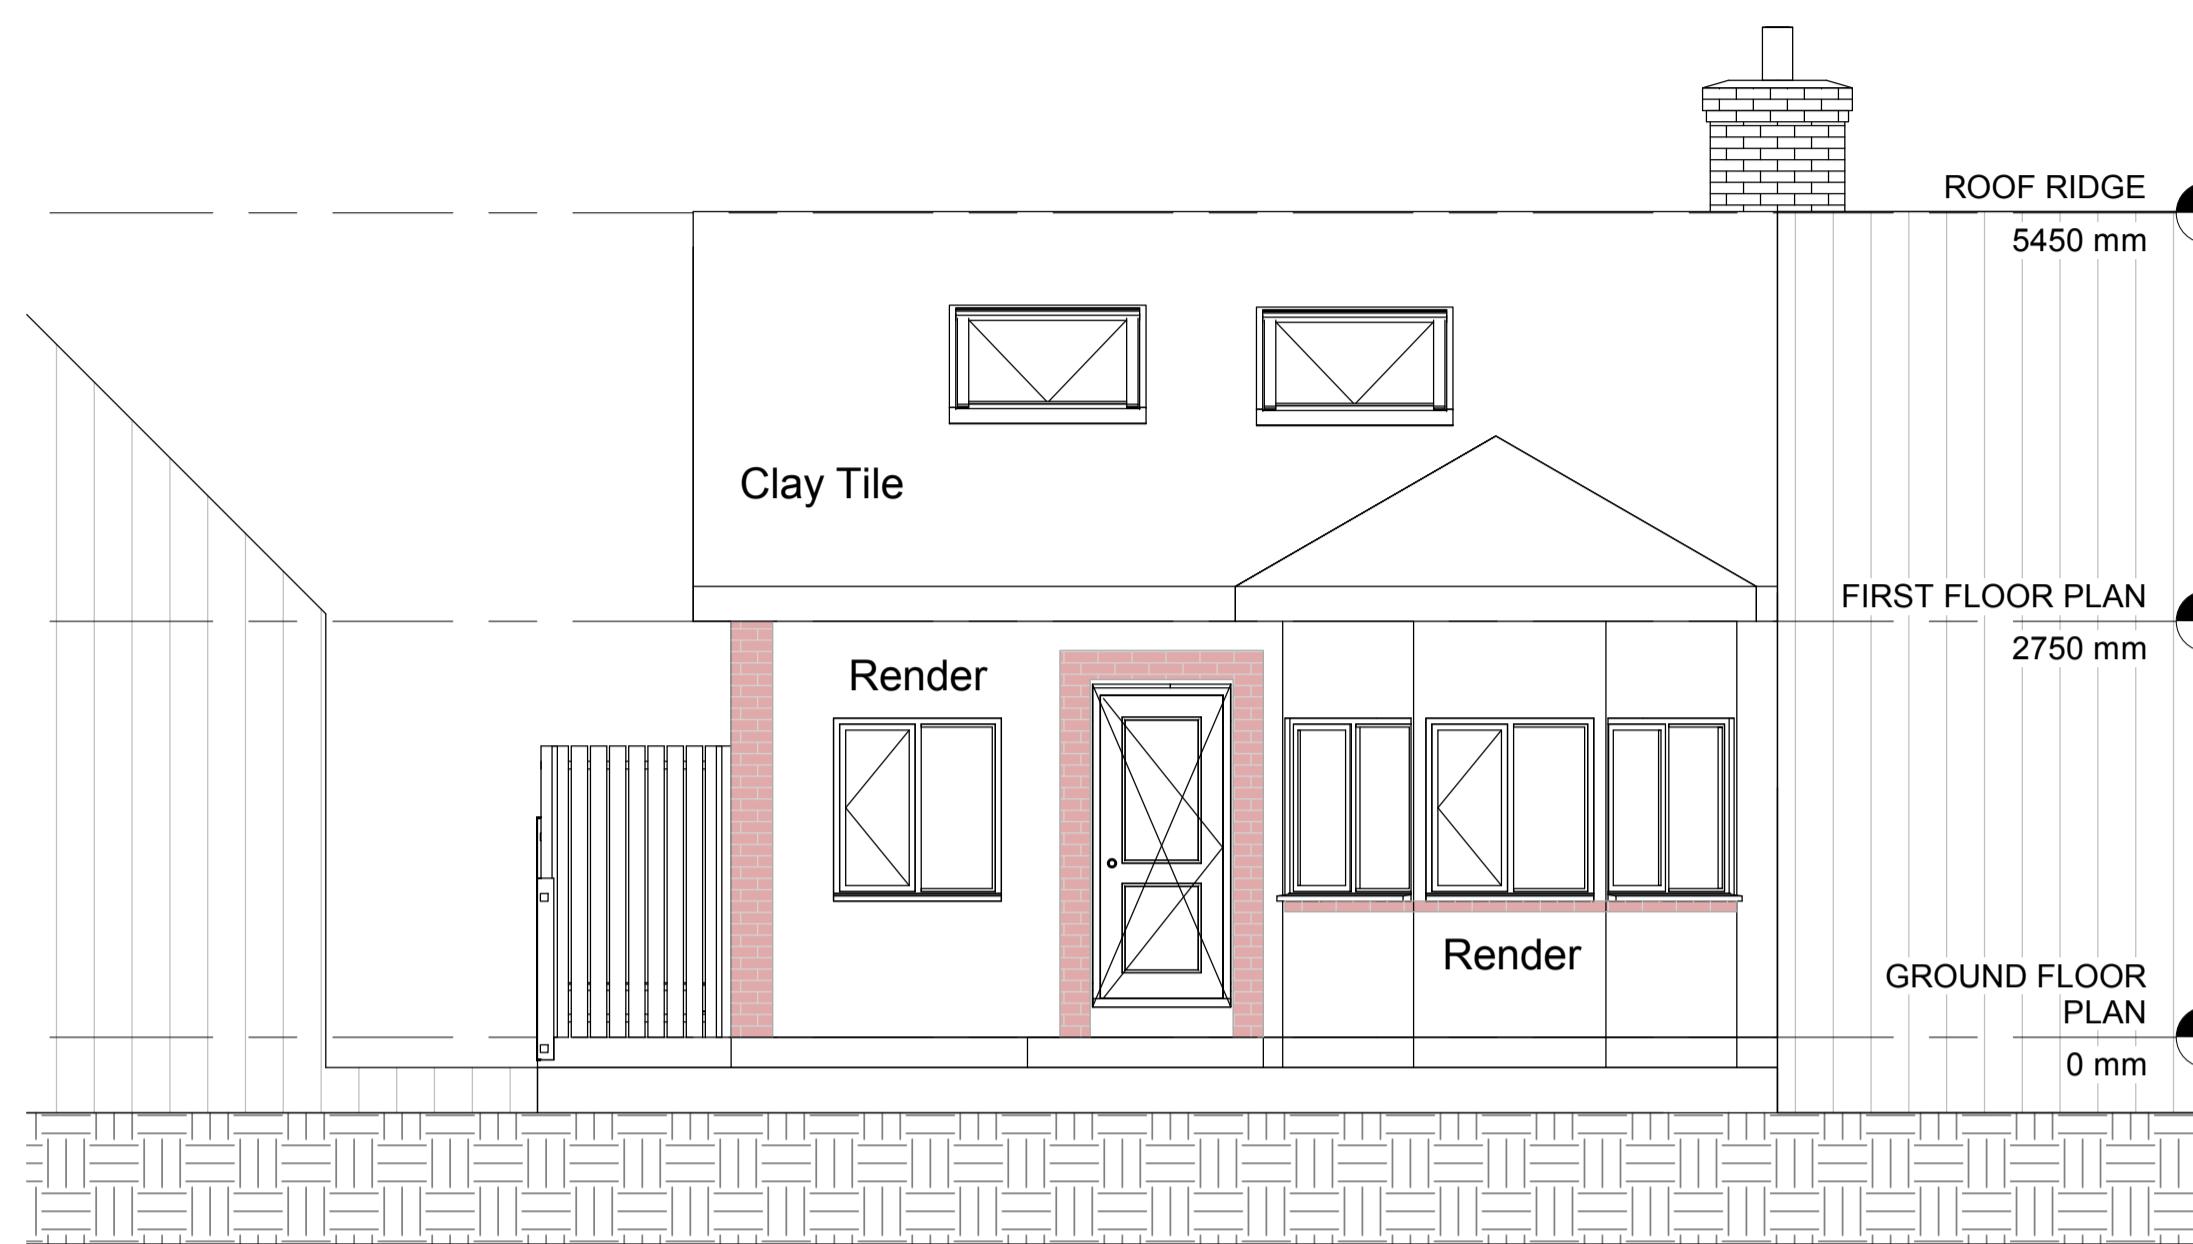

1 Elevation Front Proposed  
1 : 50



3 Elevation Rear Proposed  
1 : 50

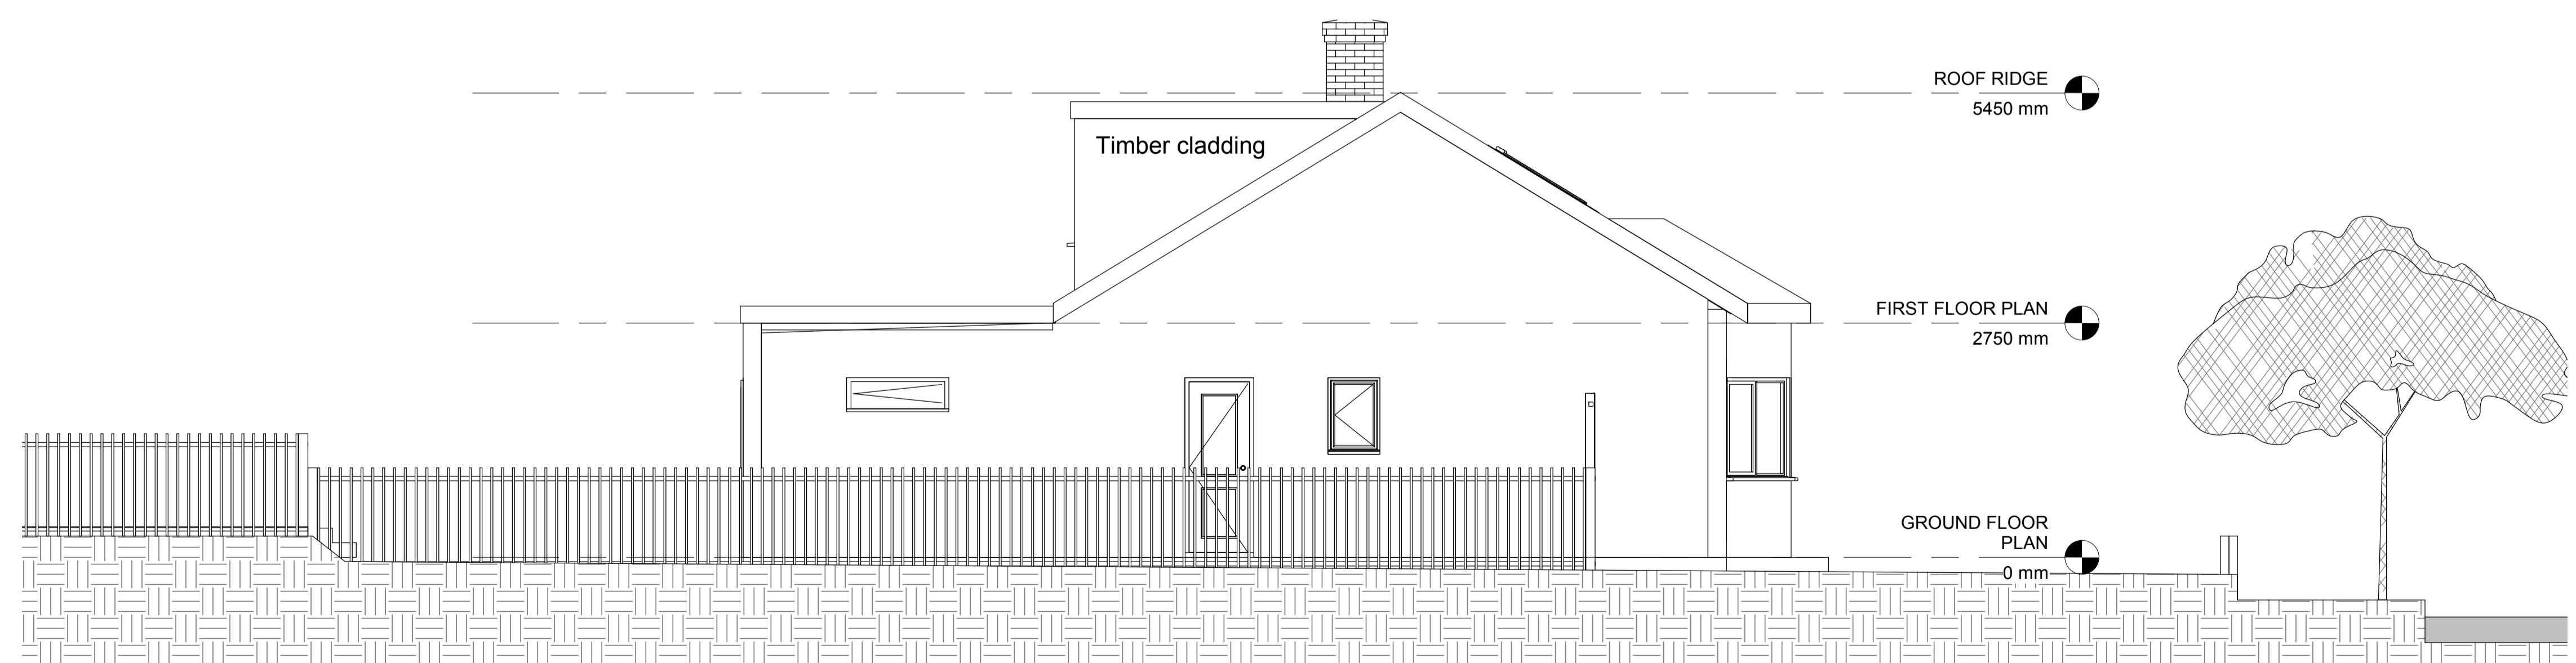

4 Elevation South East Proposed  
1 : 50

0m 1m 2m 3m 4m 5m  
SCALE BAR 1:50 @ A1

Revision Schedule			
B 24/11/23 DS Planning Submission			
A 06/11/23 DS Updated plans			
- 26/10/23 DS Initial Issue			
Rev	Date	By	Description
project 5 Coniston Gardens			
title Proposed Elevations			
sheet number 121			
project status PRELIMINARY			
contract no.	scale	1 : 50 @ A1	
client ref. AF	date	05/10/23	
drawn by Author	checked by	checked by Checker	
project no. P23-12	drawing number 121	revision B	
- level - type - sheet number			

**EXIMIUS  
INTENTIO**