
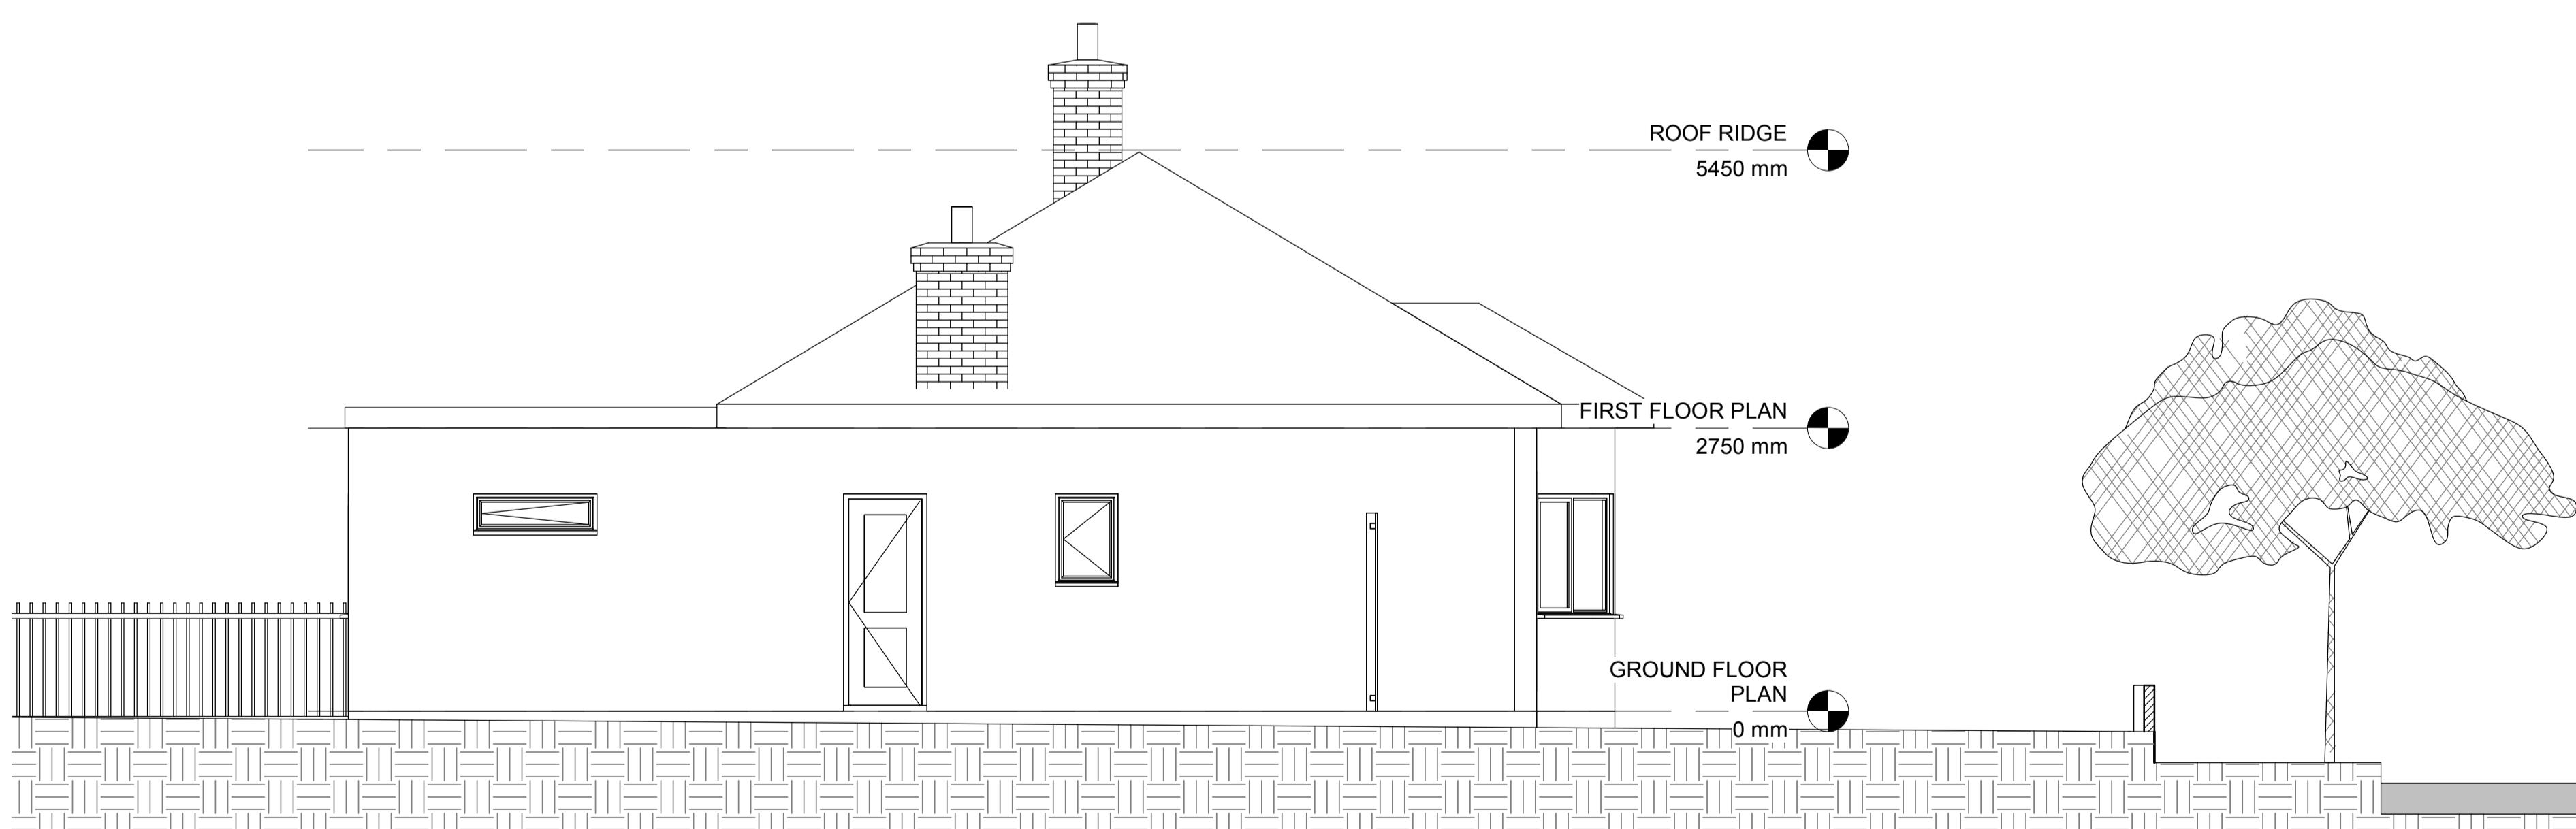


NOTES

- Do not scale from this drawing, except for planning purposes.
- Check all dimensions on site.
- Subject to site survey.
- Subject to site inspection.
- Site boundary lines are indicative only.
- All subject to Building Control Regulations

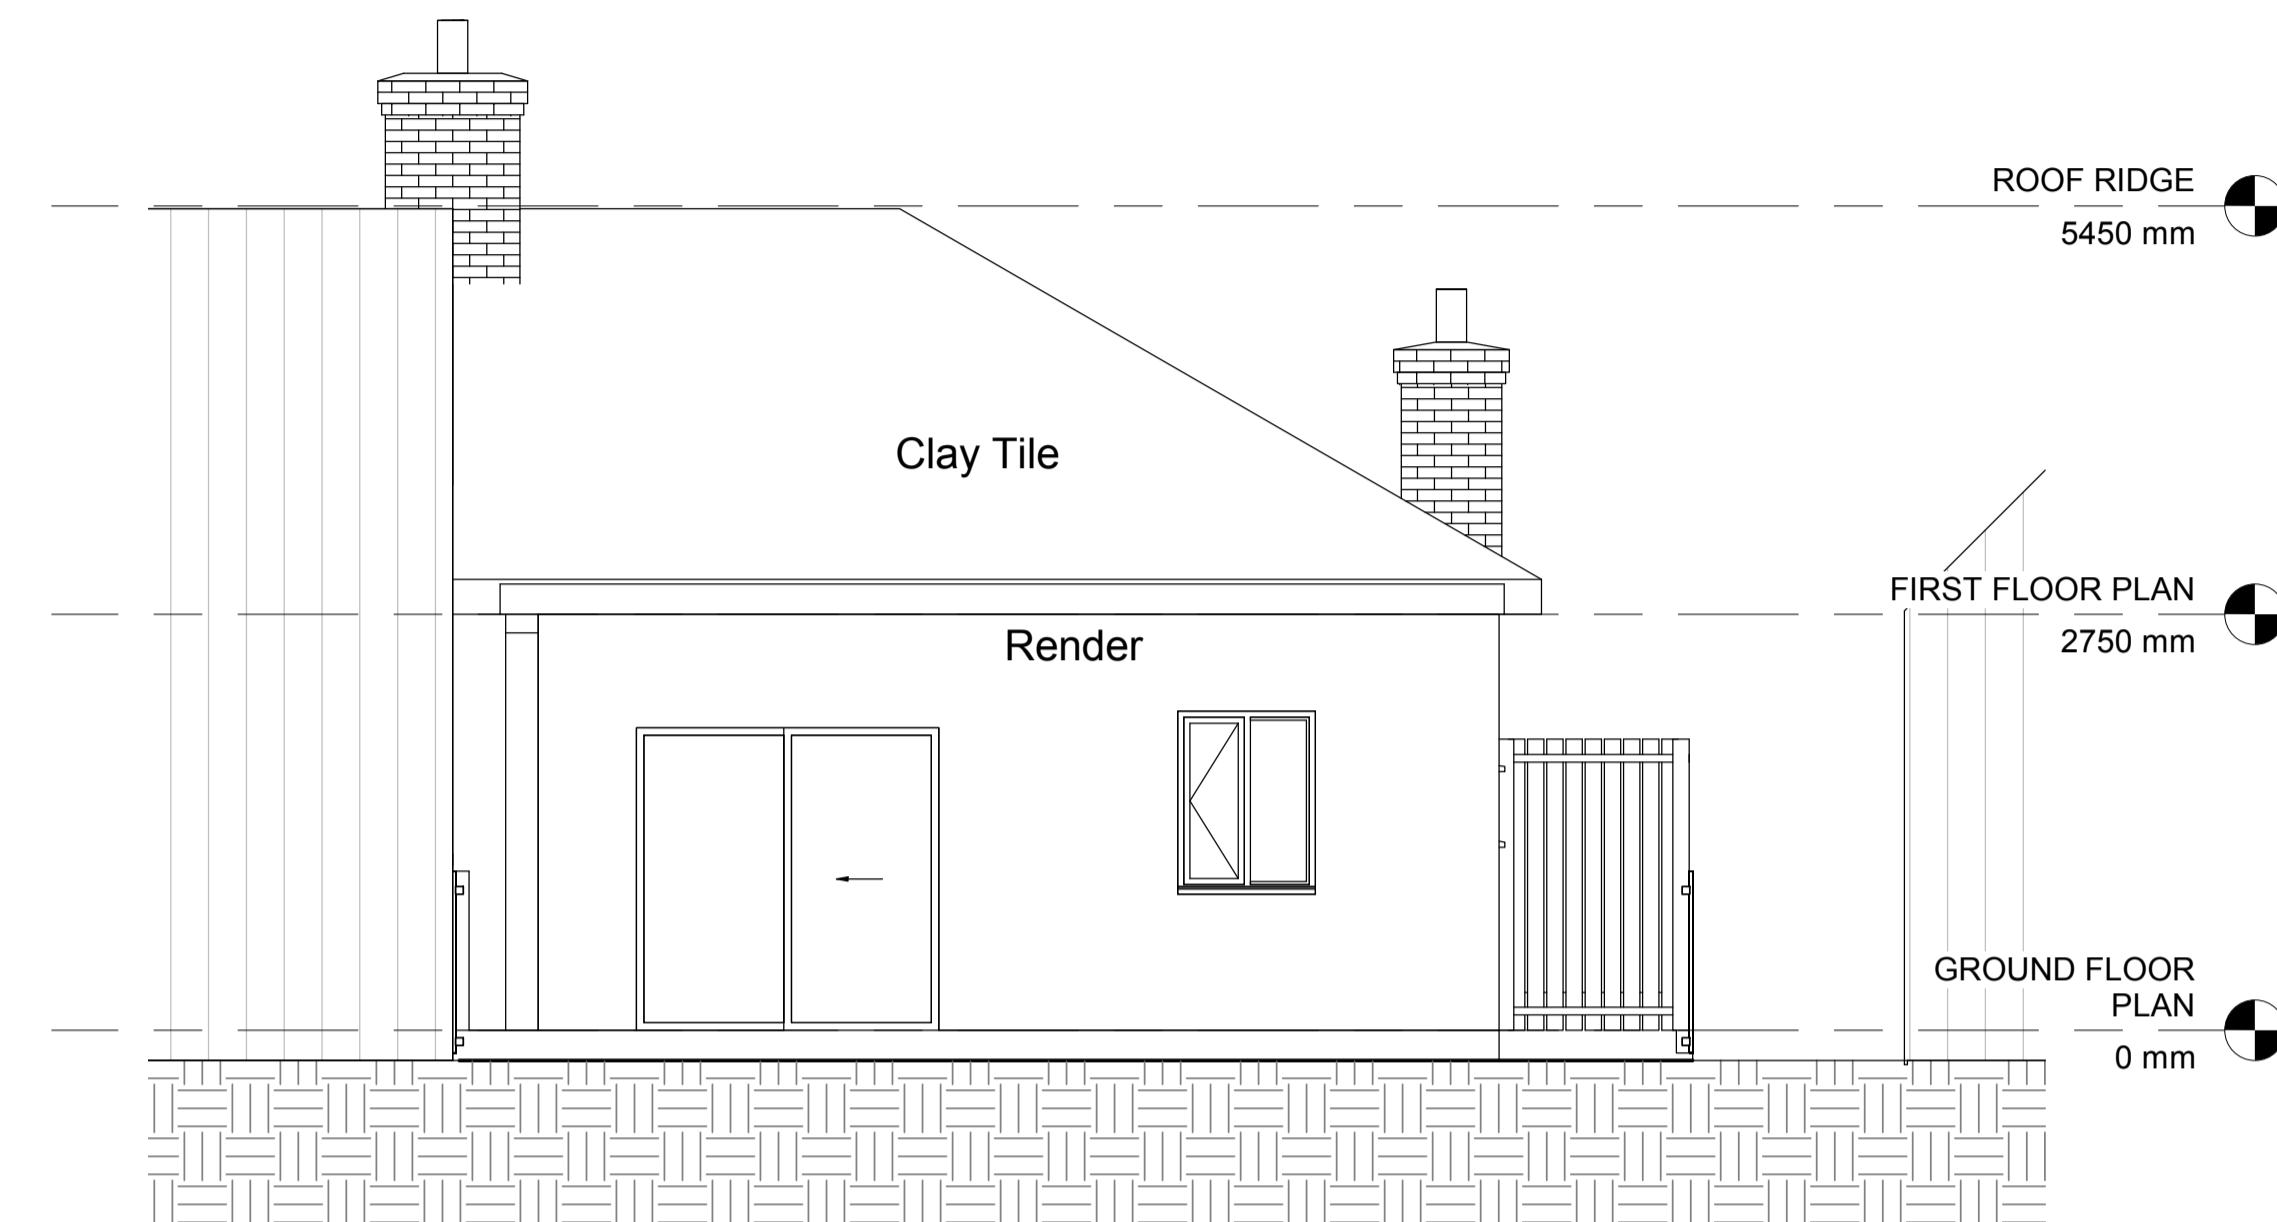

0m 1m 2m 3m 4m 5m
SCALE BAR 1:50 @ A1

B	24/11/23	DS	Planning Submission
A	06/11/23	DS	Updated plans
-	26/10/23	DS	Initial Issue
Rev Date By Description			
Revision Schedule			
project 5 Coniston Gardens			
title Existing Elevations			
sheet number			
120			
project status PRELIMINARY			
contract no.	scale 1 : 50 @ A1		
client ref. AF	date 05/10/23		
drawn by Author	checked by Checker		
project no P23-12	drawing number 120	revision B	

**EXIMIUS
INTENTIO**