



Proposed new 3x floor mounted Daikin 140 AZAS 140 AC units and three side surrounded with protection rail to be installed

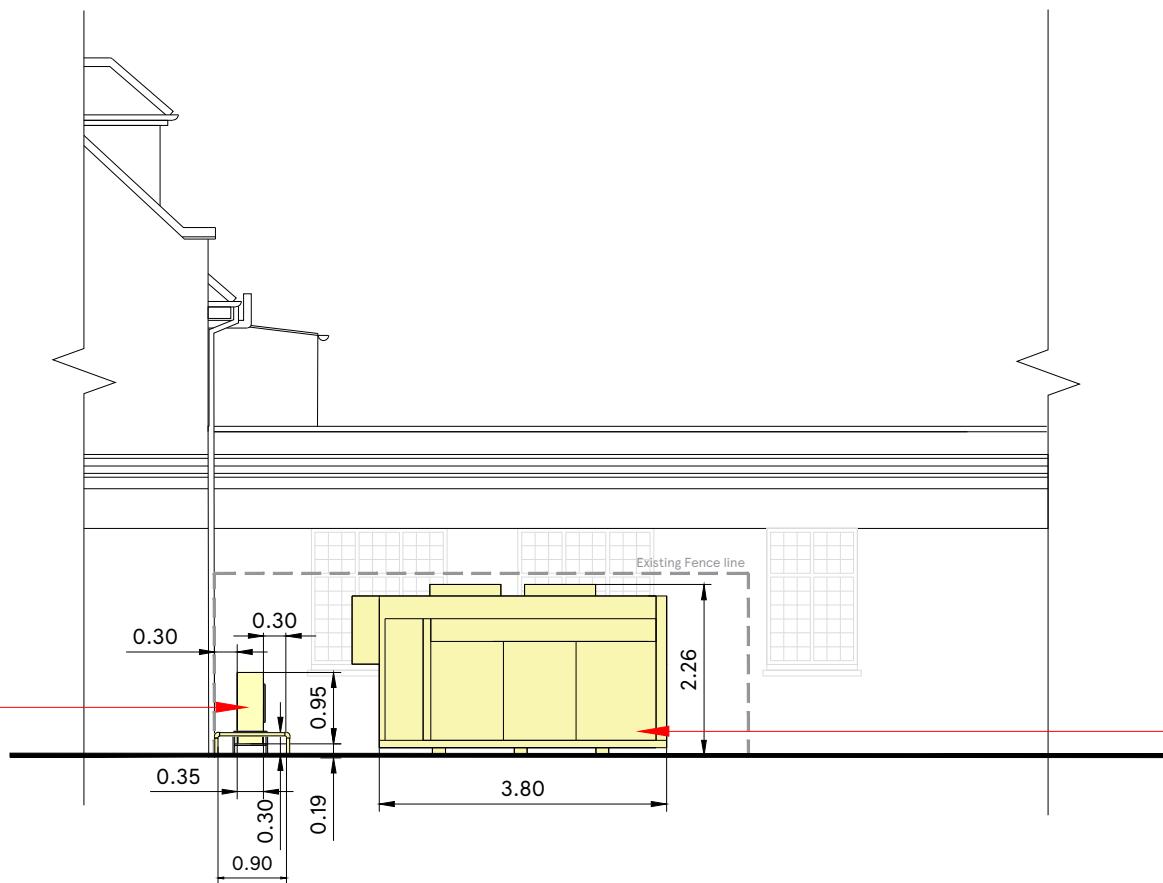


Proposed new 1x Packaged Gas Cooler to be installed

WEST ELEVATION


Proposed new 2.4m high timber fence with 2-way access gate

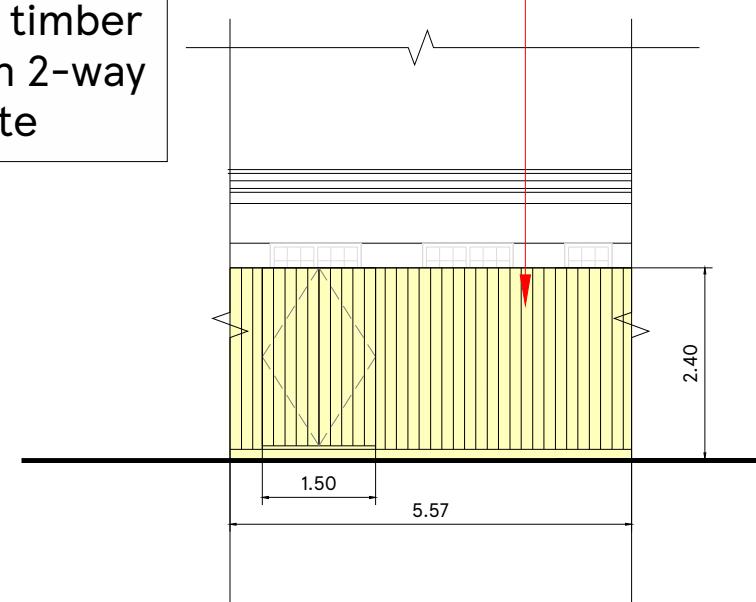

Proposed new 3x floor mounted Daikin 140 AZAS 140 AC units and three side surrounded with protection rail to be installed

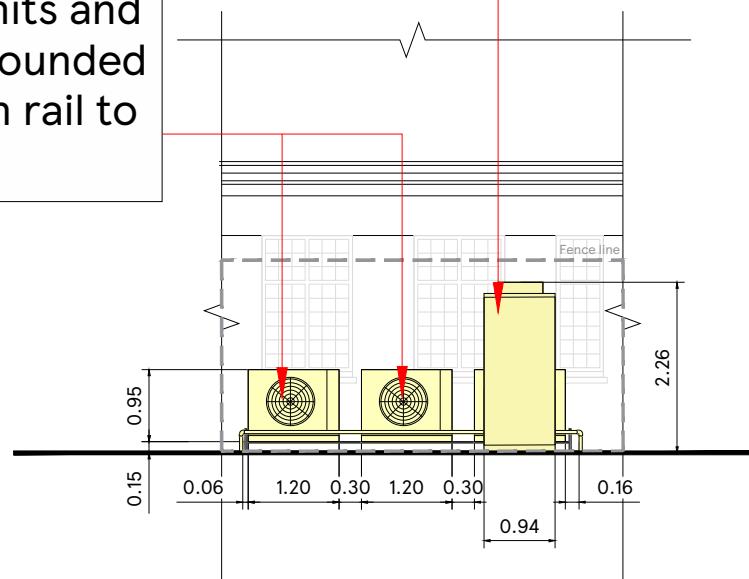

SOUTH ELEVATION WITH PLANT HIDDEN

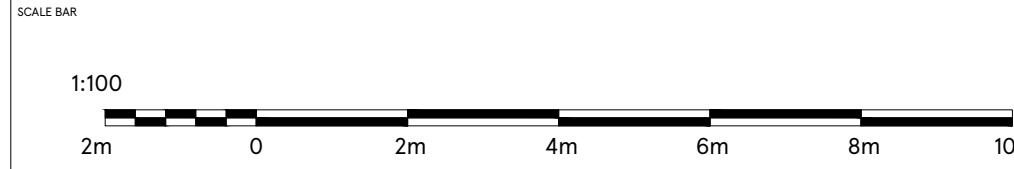

DRAWING NO
03_DRAY_03F

SCALE
1:100@A3
DATE
28.10.2025

CHECKED BY

PRIYANKA

DRAWN BY

NIDHI M

STORE TYPE
EXPRESS

STORE NAME
WEST DRAYTON

CONTENT
PROPOSED ELEVATIONS_PLANT

TESCO

FEASIBILITY PLANNING

STORE PLANNING DEPARTMENT

PROPERTY SERVICES

HIGHWOODS BUILDING, KESTREL WAY

WELWYN GARDEN CITY, HERTFORDSHIRE, AL7 1GB UK

TELEPHONE: 01707 395180

THE COPYRIGHT AND ALL OTHER RIGHTS RESERVED IN THIS PUBLICATION

BELONG TO AND ARE THE SOLE PROPERTY OF TESCO STORES LIMITED

ALL RIGHTS ARE RESERVED. NEITHER THE WHOLE NOR PART OF THIS PUBLICATION MAY BE REPRODUCED, COPIED, TRANSMITTED, IN WHOLE OR IN PART, IN ANY

ELECTRONIC OR MECHANICAL MEANS INCLUDING PHOTOCOPYING AND RECORDING

OR FROM ANY RETRIEVAL SYSTEM, WITHOUT THE WRITTEN LICENCE FROM THE

OWNER © 2022 TESCO STORES LIMITED