



SCALE BAR 1:100 0 1 2 3 4 5m

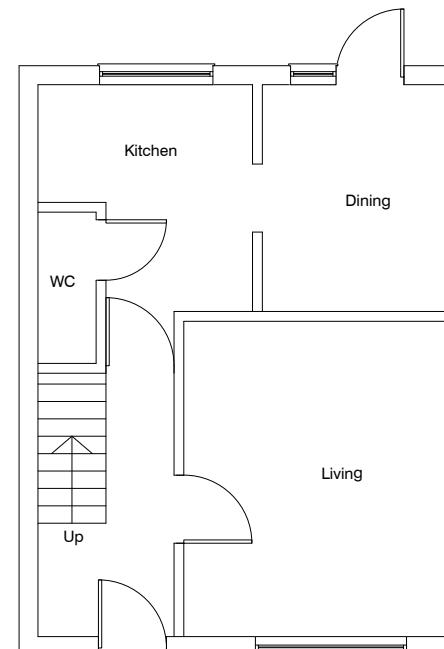


EXISTING GROUND FLOOR PLAN
1:100




EXISTING ROOF PLAN
1:100

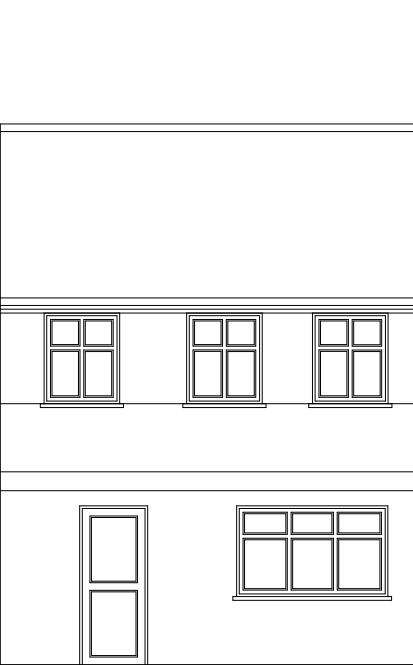


EXISTING SIDE ELEVATION
1:100

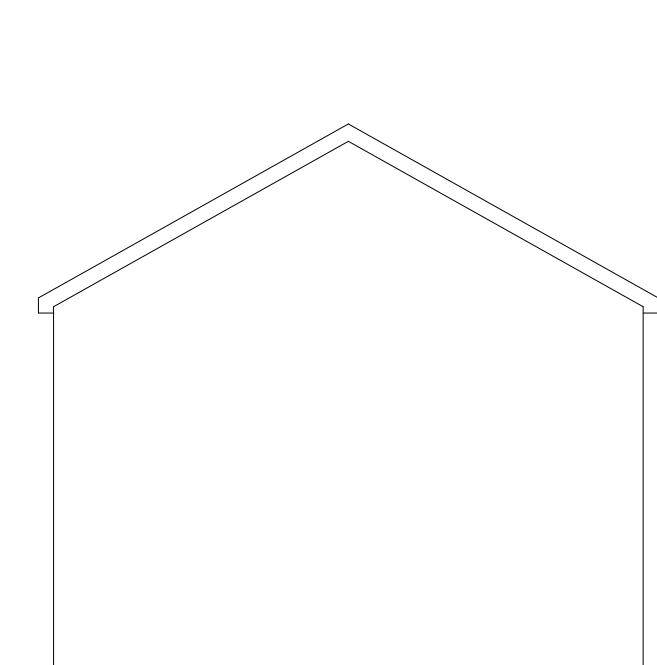

EXISTING FRONT ELEVATION
1:100

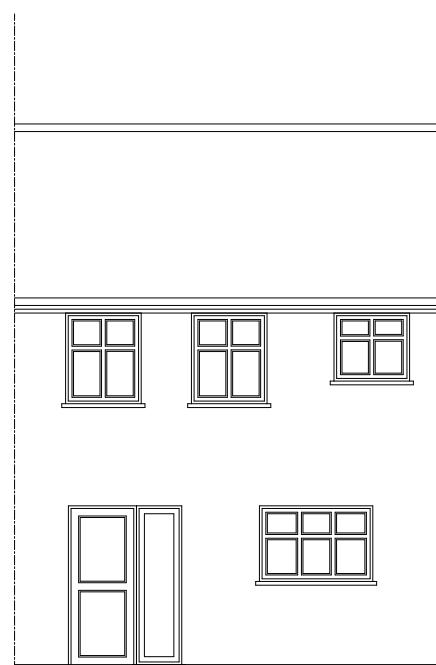

EXISTING REAR ELEVATION
1:100

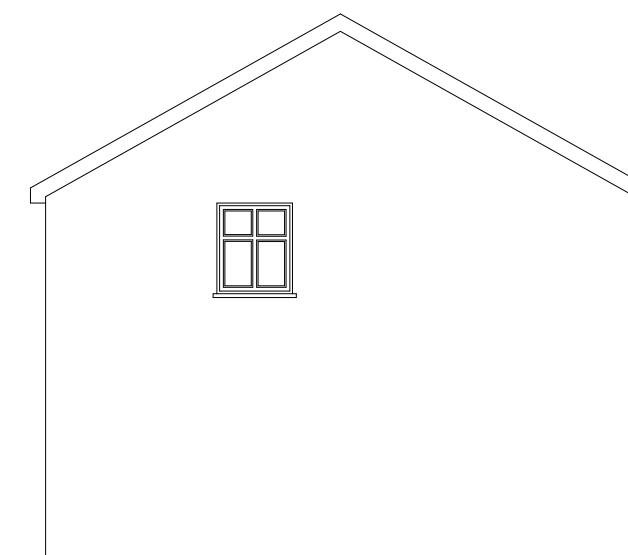

EXISTING SIDE ELEVATION
1:100