

NOTE

THIS DRAWING IS TO BE READ IN CONJUNCTION WITH ALL OTHER RELEVANT DRAWINGS AND SPECIFICATIONS


THIS DRAWING HAS BEEN PREPARED FOR IDENTIFICATION PURPOSES ONLY. VERIFICATION OF DRAWN INFORMATION TO BE CARRIED OUT BY CONTRACTOR PRIOR TO OTHER USE.

SITE KEY

- Site boundary
- Existing
- Proposed
- SWP
- RW
- London Stone Limestone effect porcelain paving slabs laid with permeable sand joints
- Huws Gray - Alpha Unique Autumn Gold permeable block paving
- Lawn - Turf laid on prepared sub base
- Shrubs and ground cover
- Travis Perkins - Boundary fencing to be 6ft high timber feather-board with concrete posts and kicker boards

Refuse Store

General waste wheelie bin, dry recycling box food waste containers are to be provided within a timber slatted enclosure.

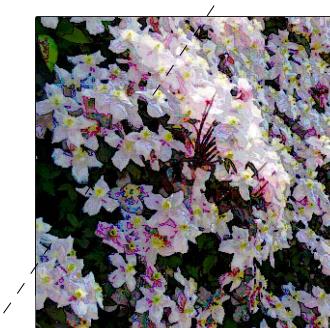

C - Landscaping details added 13/08/2024

B - Garden wall altered 23/05/2024

A - PLAN ALTERATIONS 20/05/2024

REVISION DATE

Evelegh Designs


38 Northwood Road
London, N6 5TP

rupert@eveleghdesigns.co.uk
jocelyn@eveleghdesigns.co.uk
tel 07722 830254

project no 14 MYRTLE CLOSE, 24/08
WEST DRAYTON UB7 9LL

drawing no PROPOSED SITE PLAN GA 01 /C

scale date drawn checked
1:150 & 500 19.03.24 RE
@A3

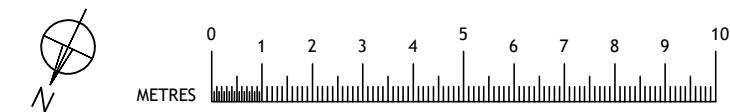

PLANNING