

Front elevation Garden shed -

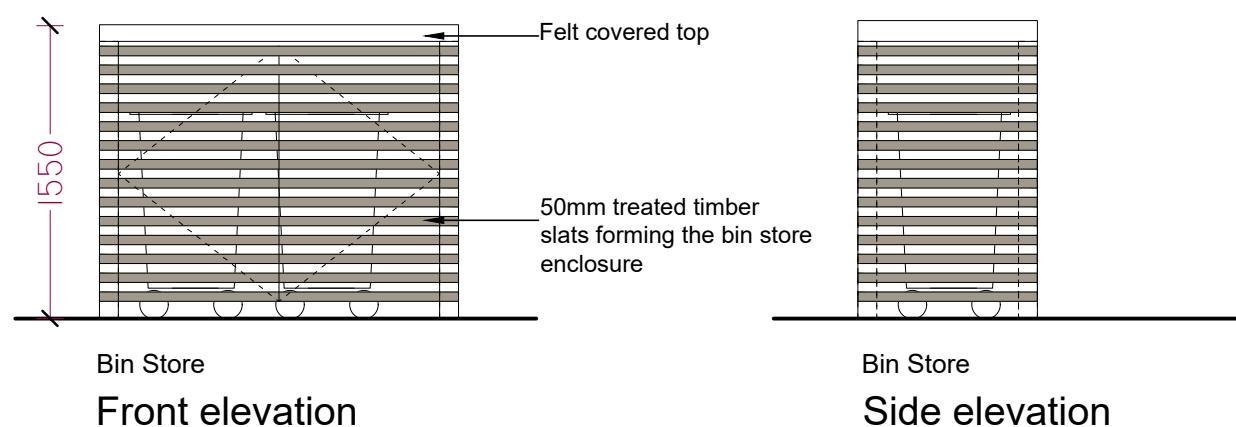
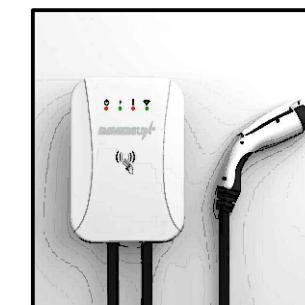
Shed to no. 14 - 2400x1800mm

Shed to no. 14a - 2000x2000mm

End elevations Garden shed -

Shed to no. 14 - 2400x1800mm

Shed to no. 14a - 2000x2000mm

Sheffield cycle stand
Fitted inside garden shedBin Store
Front elevationEV changing
1x 7KW EV charger as
Immersun Ltd Power Charge
4.0 or similar approved

REVISION _____ DATE _____

Evelegh Designs38 Northwood Road
London, N6 5TPrupert@eveleghdesigns.co.uk
jocelyn@eveleghdesigns.co.uk
tel 07722 830254project no
14 MYRTLE CLOSE, 24/08
WEST DRAYTON UB7 9LLdrawing no
PROPOSED SHED & BIN STORE GA 08scale date drawn checked
1:40 @A3 12.08.24 RE

SCALE - metres

**PLANNING**