


NOTE	
THIS DRAWING IS TO BE READ IN CONJUNCTION WITH ALL OTHER RELEVANT DRAWINGS AND SPECIFICATIONS	
THIS DRAWING HAS BEEN PREPARED FOR IDENTIFICATION PURPOSES ONLY. VERIFICATION OF DRAWN INFORMATION TO BE CARRIED OUT BY CONTRACTOR PRIOR TO OTHER USE.	
SITE KEY	
	Site boundary
	Existing
	Proposed
	New foul drainage - connected into existing below ground system
	New below ground surface water drainage - connected into existing system
	Limestone effect paving slabs laid with permeable sand joints
	Buildbase - Alpha Unique brindled permeable block paving
	Lawn - Turf laid on prepared sub base
	Shrubs and ground cover
	Travis Perkins - Boundary fencing to be 6ft high timber feather-board with concrete posts and kicker boards

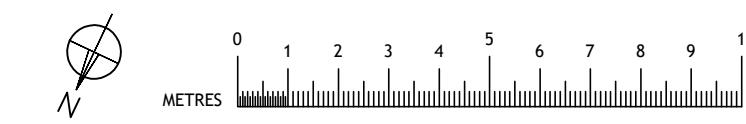

Evelegh Designs

38 Northwood Road
London, N6 5TP

rupert@eveleghdesigns.co.uk
jocelyn@eveleghdesigns.co.uk
tel 07722 830254

project no
14 MYRTLE CLOSE,
WEST DRAYTON UB7 9LL
24/08

drawing no
PROPOSED SITE PLAN GA 01

scale date drawn checked
1:150 & 500 19.03.24 RE
@A3

PLANNING