


Amendments/Notes			
Rev.	Detail	By	Date
A	Minor amendments	AW	30.07.25
B	General amendments	CV	05.11.25
C	General amendments	CV	12.01.26
D	Timber frame added	CV	13.01.26
E	Utility door added	CV	14.01.26

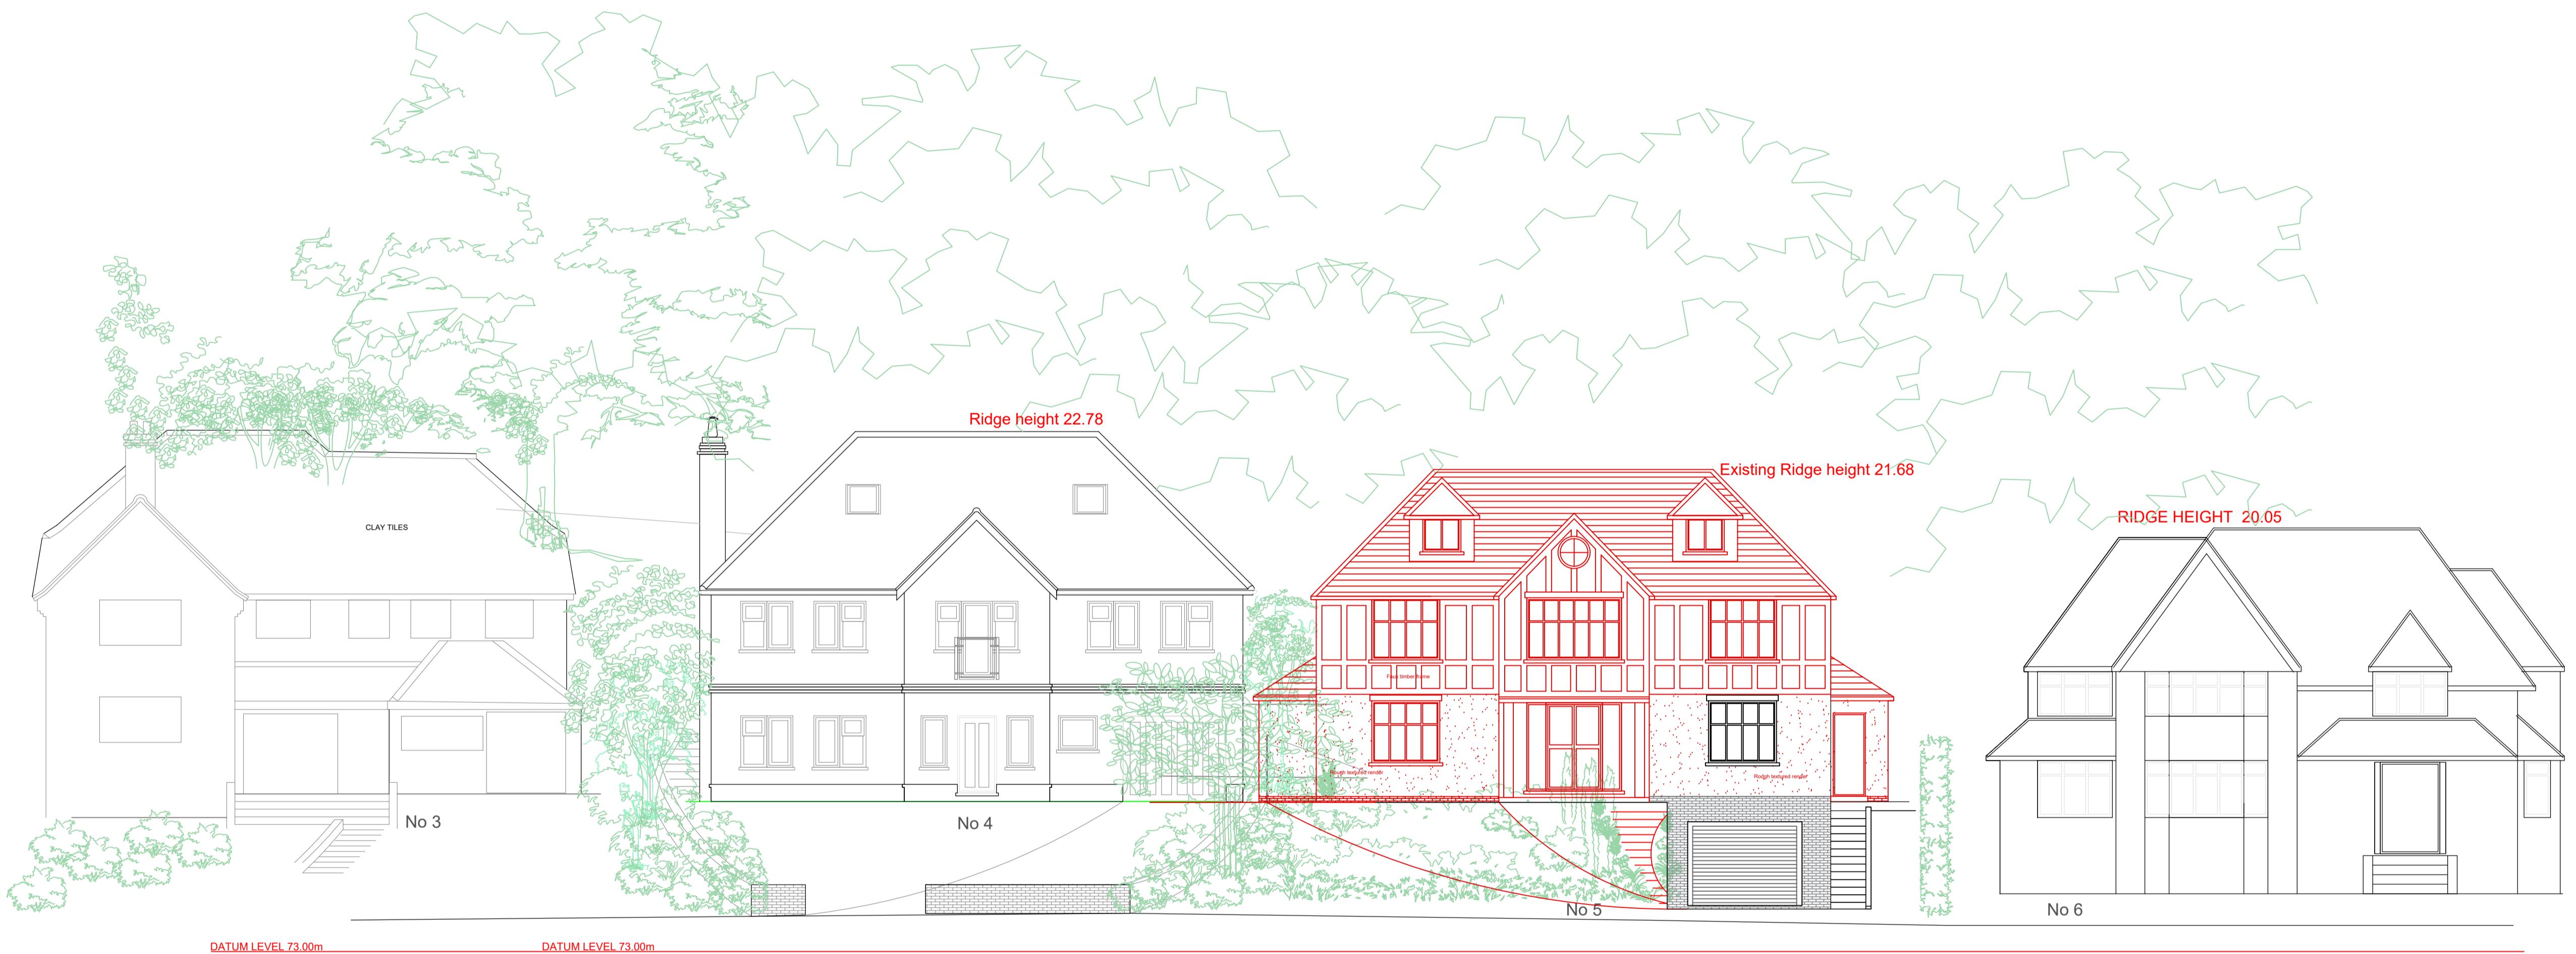

- All dimensions and levels to be checked on site by contractor prior to preparation of shop drawings and commencement of work on site.
- This drawing and the copyrights and patents therein are the property of the Architect and may not be used or reproduced without consent.
- This drawing is to be read in conjunction with all relevant consultants and/or specialist's drawings/documents and any discrepancies or variations are to be notified to the Architect before the affected work commences.
- All works on site are to be carried out fully in accordance with current CDM regulations and recommendations, current Building Regulations, British Standards and Codes of Practice as appropriate.

Project

5 THE COVERT NORTHWOOD HA6 2UD

Drawing

SEABROOK ARCHITECTS

CHARTERED ARCHITECTS

Unit17, Chiltern Court, Ashridge Road,
Chesham, Bucks, HP5 2PX
Tel: 01494 778918

e-mail: info@gsparchitects.co.uk

By	AW	Date	07.07.23
Checked By	Checked by	Date	Checked date

Entered By	Checked by	Date	Checked date
1-B	A	10/10/2011	10/10/2011

ed By Approved Scale 1:100@A1

g No. Rev.

629-PL004 E

--	--



Scale 1:100

0 5 10m