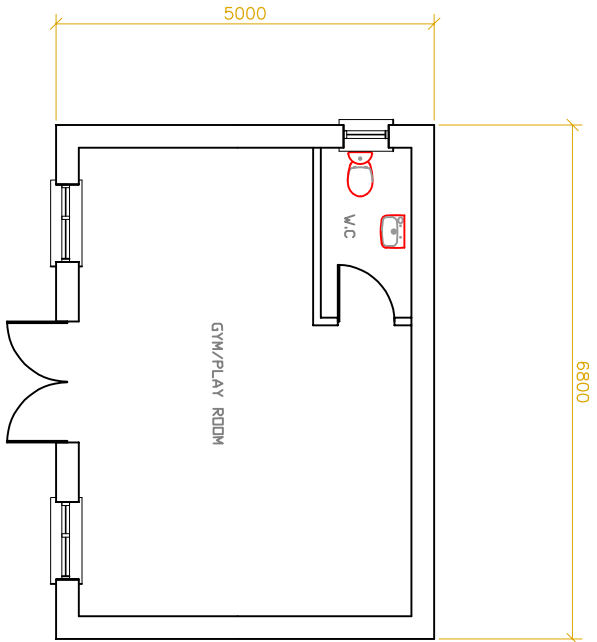



EXISTING FLOOR PLAN

EXISTING SIDE(LH) ELEVATION

EXISTING SIDE(RH) ELEVATION

EXISTING FRONT ELEVATION

EXISTING REAR ELEVATION

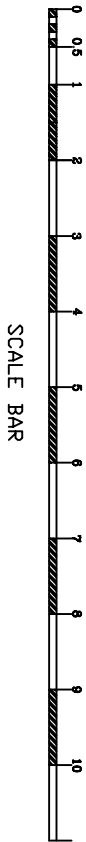

NOTES:

1. This drawing is to be read in conjunction with all relevant Architects and Engineers drawings
2. Only figured dimensions are to be used for construction
3. All dimensions are to be verified on site prior to work commencing
4. All temporary works are the responsibility of the contractor

Copyright ©

|                                                                                        |                                                       |                                        |                                    |                      |
|----------------------------------------------------------------------------------------|-------------------------------------------------------|----------------------------------------|------------------------------------|----------------------|
| <div>..IBJ Logo (.JPEG).png</div> <div>TEL:07500043858<br/>www.ibjconsultant.com</div> |                                                       | CLIENT :<br><br>MR. Thineesh Manoharan | DRAWN BY :<br><br>B.J              | REVISION :A          |
| PROJECT :<br><br>21 South Road<br>West Drayton<br>UB7 9LW.                             | TITLE :<br><br>PROPOSED SINGLE STOREY<br>OUT BUILDING | DESIGNED BY :<br><br>B.J               | DRAWING NO :<br><br>BJ/2026/037/04 | SCALE :<br><br>1:100 |
|                                                                                        |                                                       |                                        | DATE :<br><br>21/05/2026           | ORG.SIZE :<br><br>A3 |