




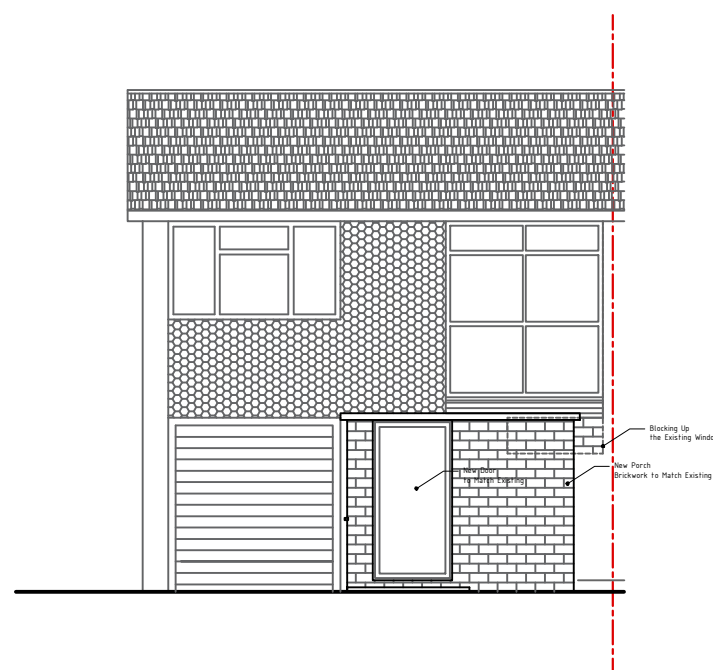


front elevation - 1:100

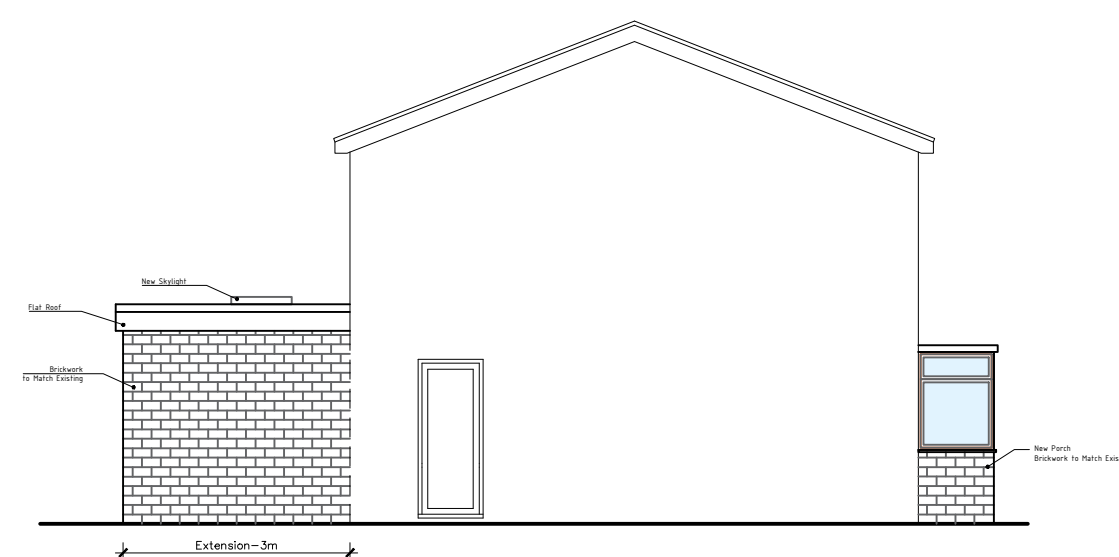


side elevation - 1:100

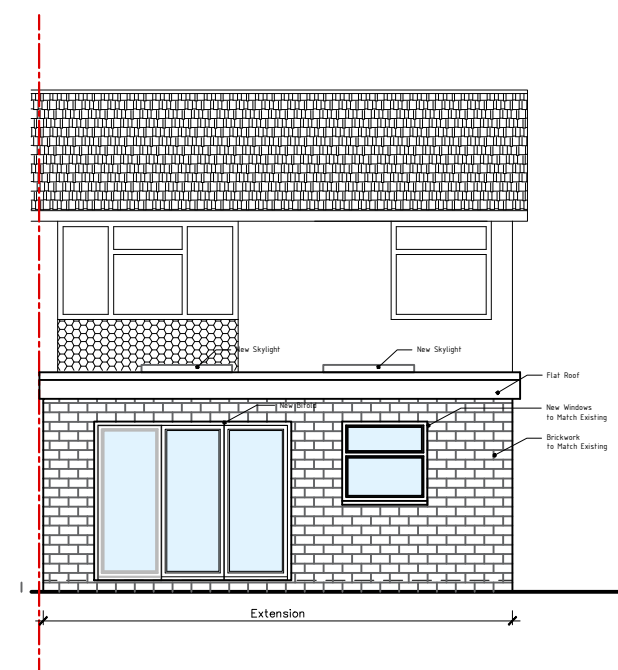


rear elevation - 1:100

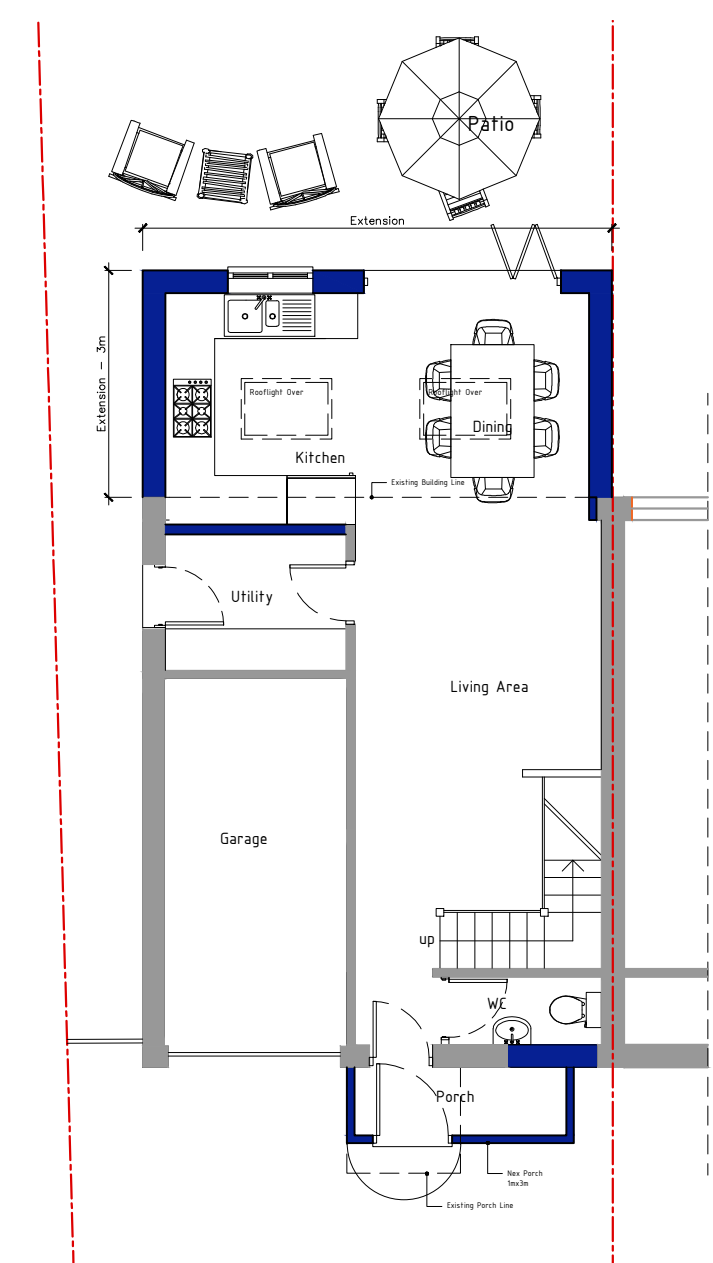

ground floor plan - 1:100

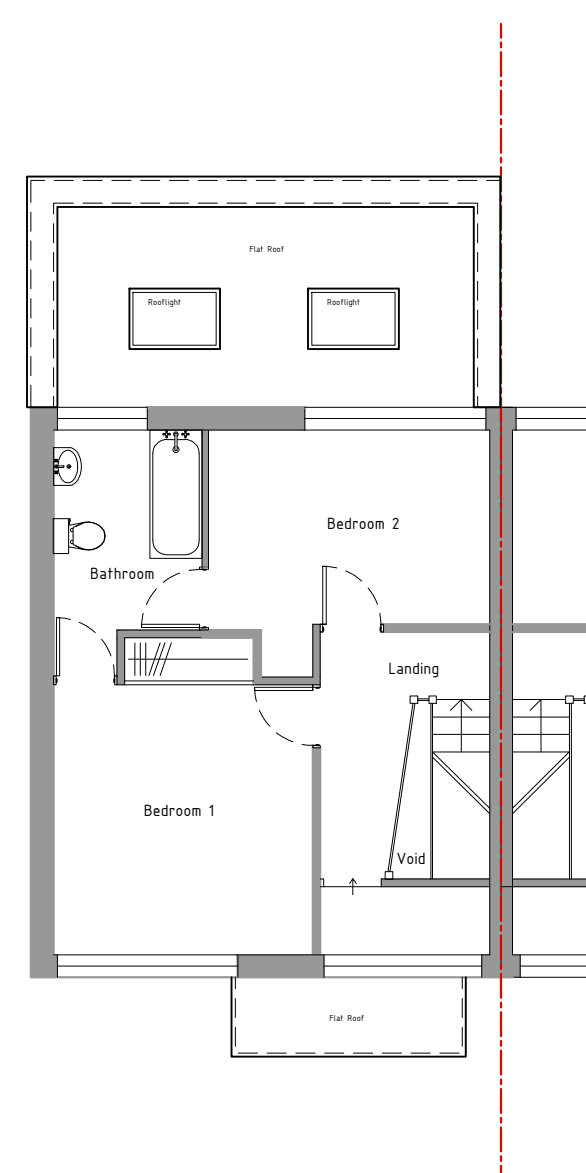

first floor plan - 1:100

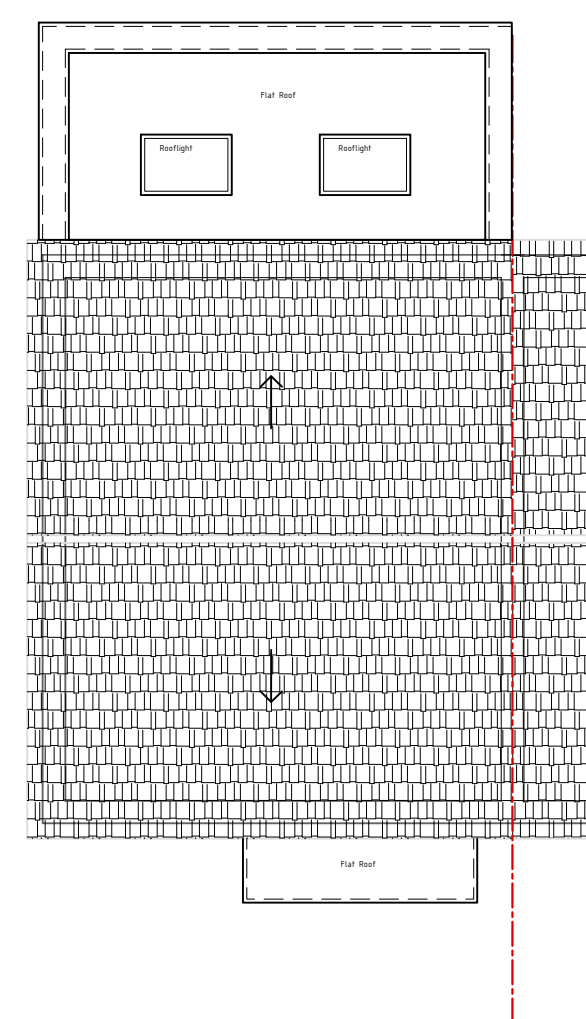

roof plan - 1:100



Block Plan - 1:500

REVISION
A 20/01/2025 Garage kept as existing.



CLIENT/SITE:
9B Rofant Road
Northwood
HA6 3BD

STAGE:

1 Preparation & Brief	☐	4 Technical Design	☐
2 Concept Design	☐	5 Construction	☐
3 Developed Design	☒	6 Handover	☐

DRAWING:
Proposed Plans &
Elevations

SCALE: as labelled (A1) DATE: Jan 2025

DRAWING NO.
DRG.03.A

