




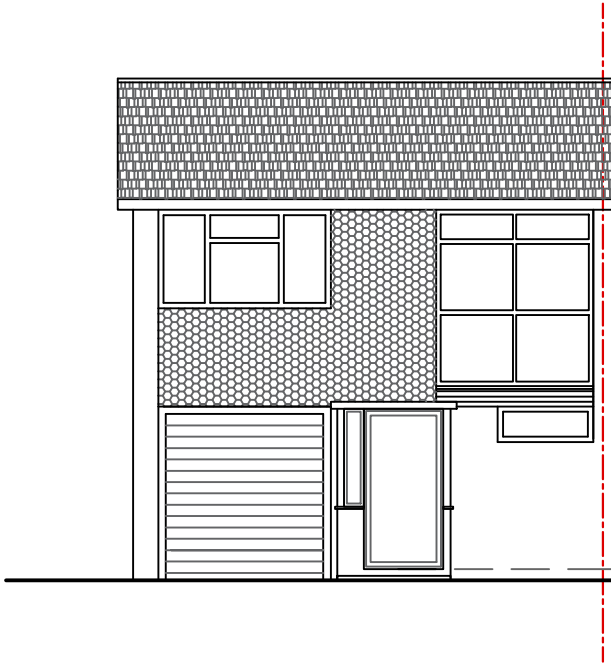


front elevation – 1:100

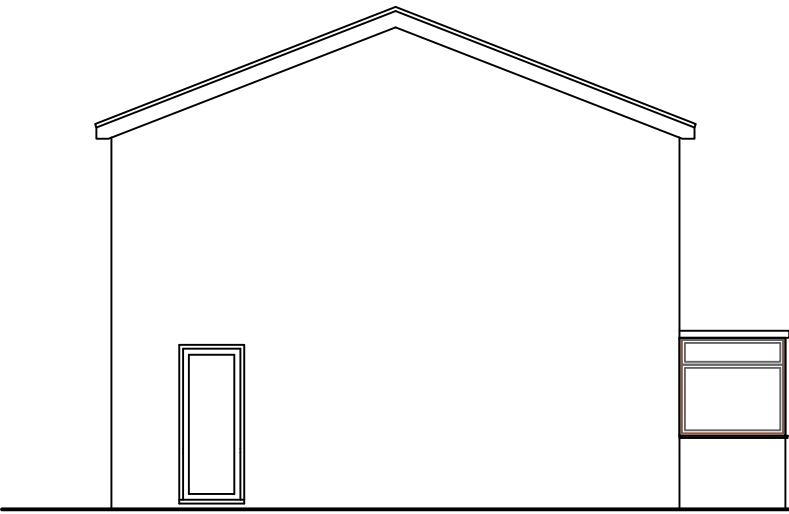


side elevation – 1:100

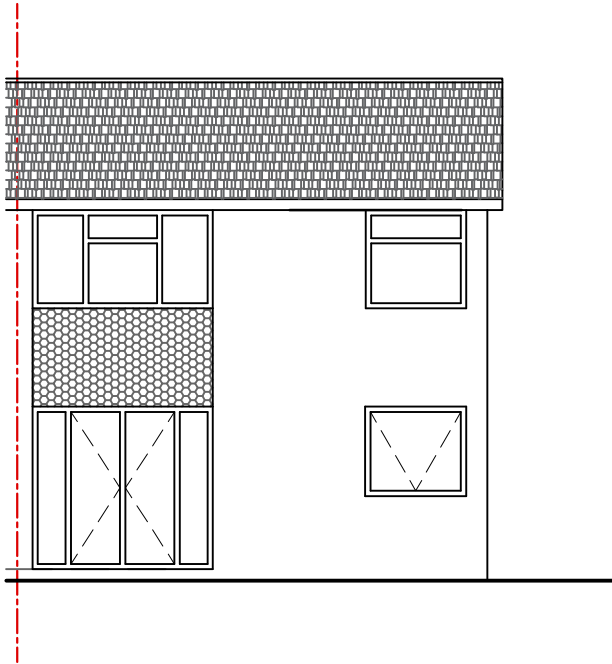


rear elevation – 1:100

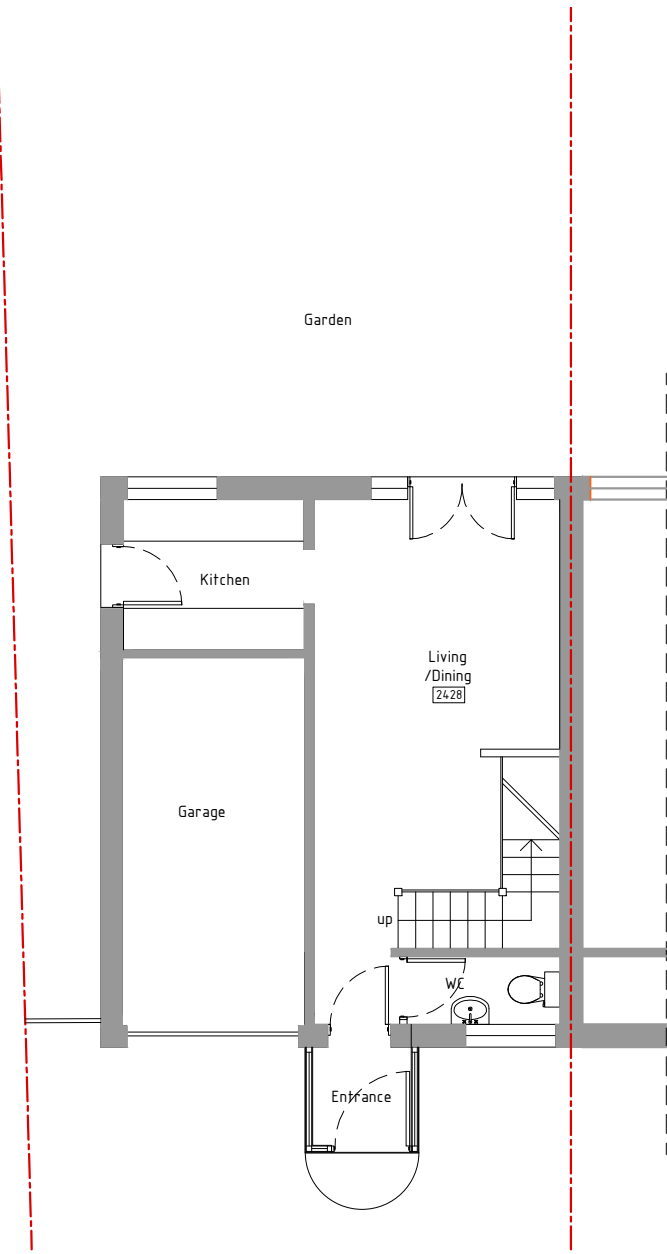

ground floor plan – 1:100

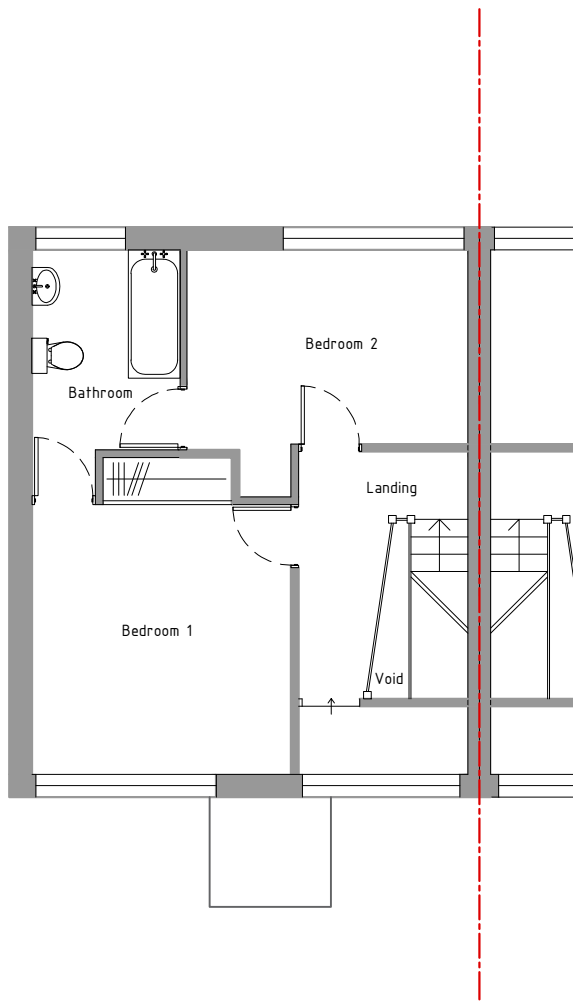

first floor plan – 1:100

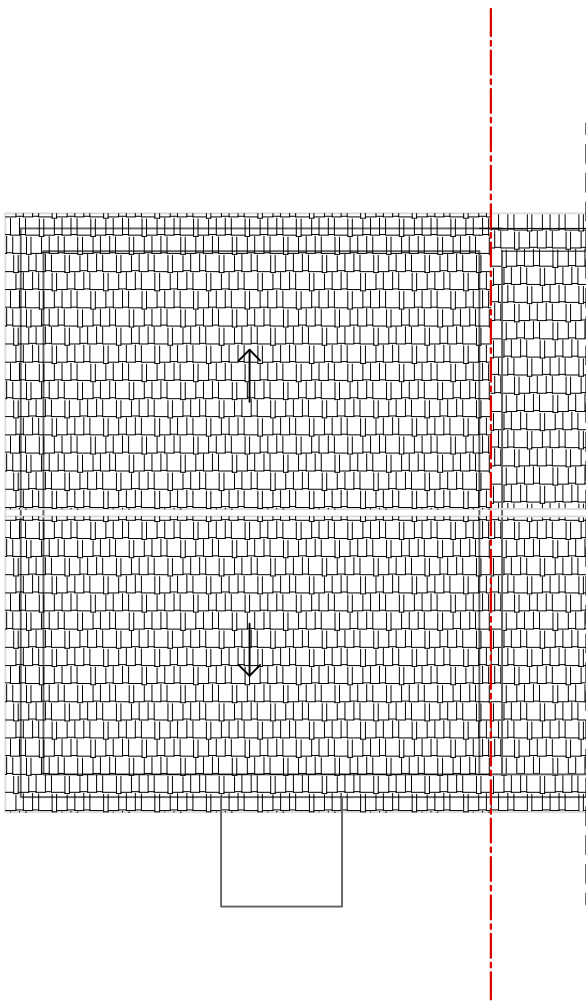

roof plan – 1:100



Block Plan – 1:500



CLIENT/SITE: 9B Refant Road Northwood HA6 3BD	STAGE:			
	1 Preparation & Brief	☒	4 Technical Design	☐
	2 Concept Design	☐	5 Construction	☐
	3 Developed Design	☐	6 Handover	☐

DRAWING: Survey Plans & Elevations	SCALE: as labelled (A1)	DATE: Nov 2024	DRAWING NO. DRG.02

