




front elevation - 1:100

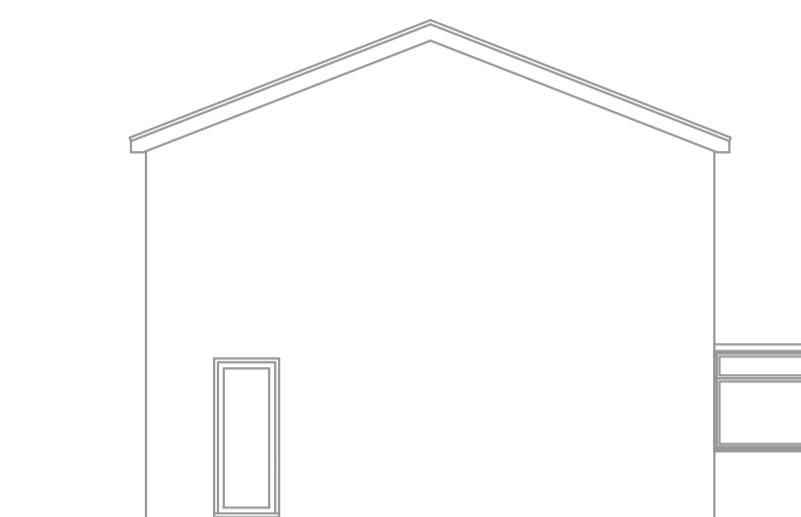


side elevation - 1:100

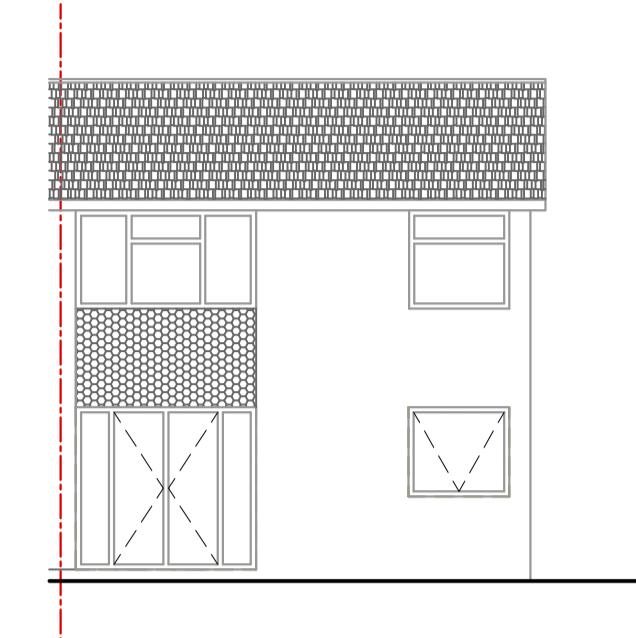


rear elevation - 1:100

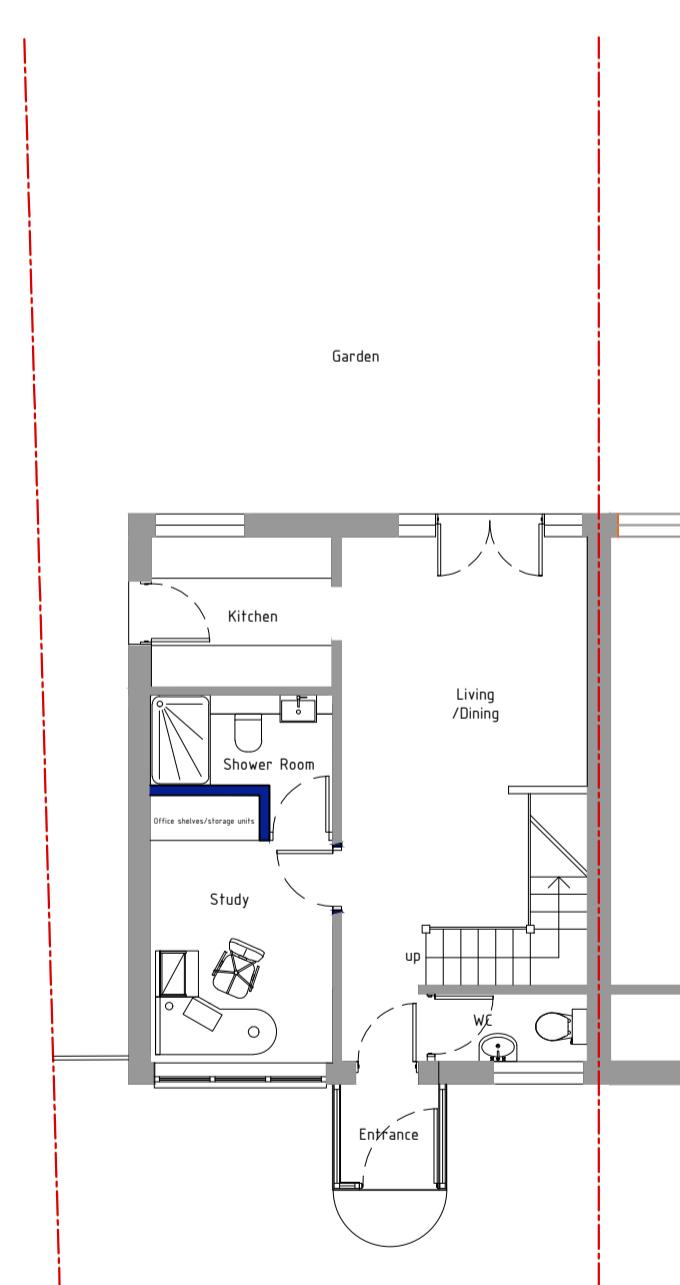

ground floor plan - 1:100

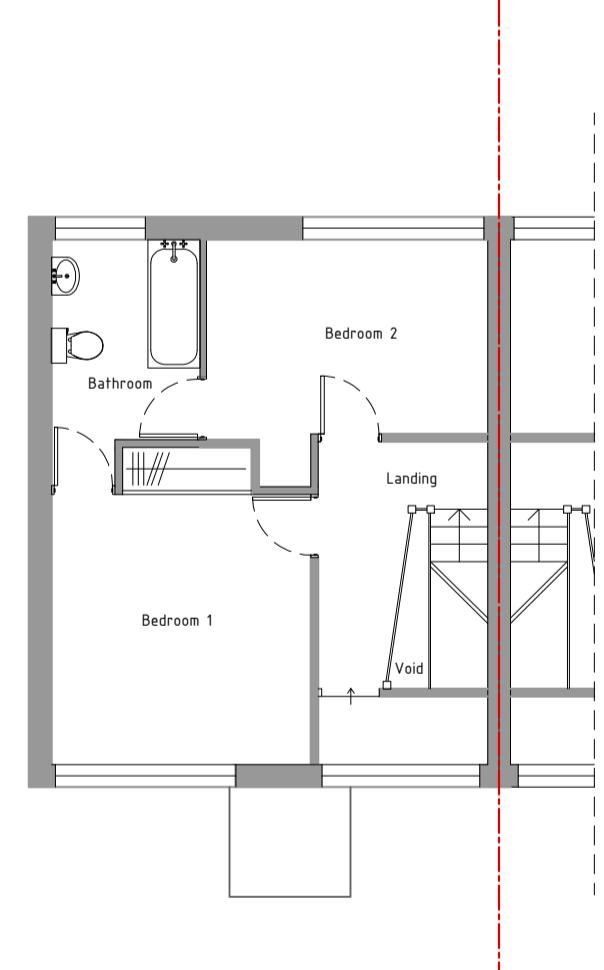

first floor plan - 1:100

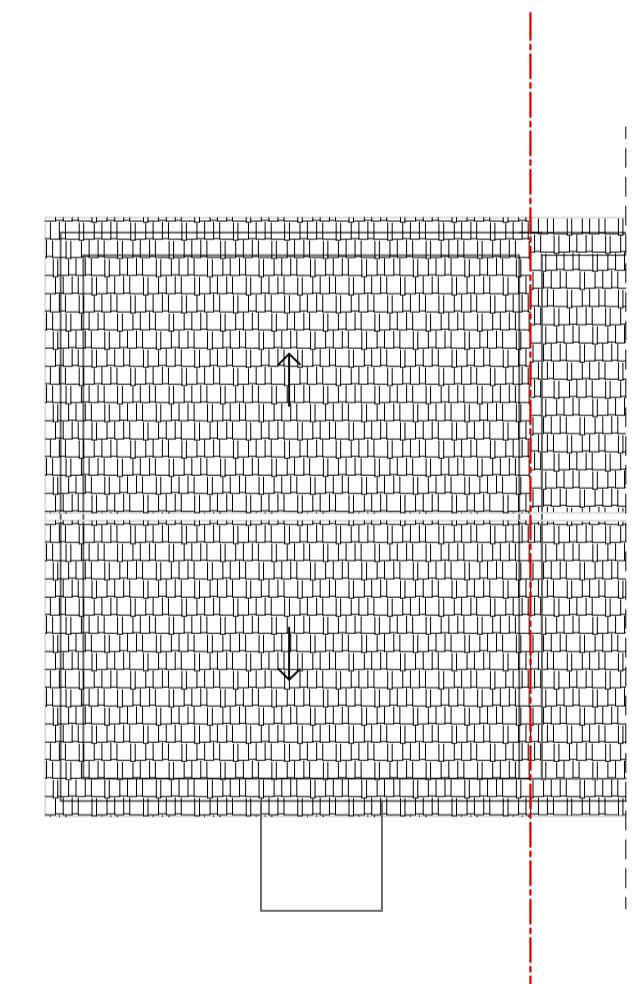

Roof plan - 1:100



Block Plan - 1:500



NT/SITE:
Rofant Road
hwood

TAGE:

4 Technical Design

AWING: Proposed Plans & Organizations

3 Developed Des
CALE:
s labelled
A1)

5 Construction
 6 Handover

