



Kitchen/Dining/Living

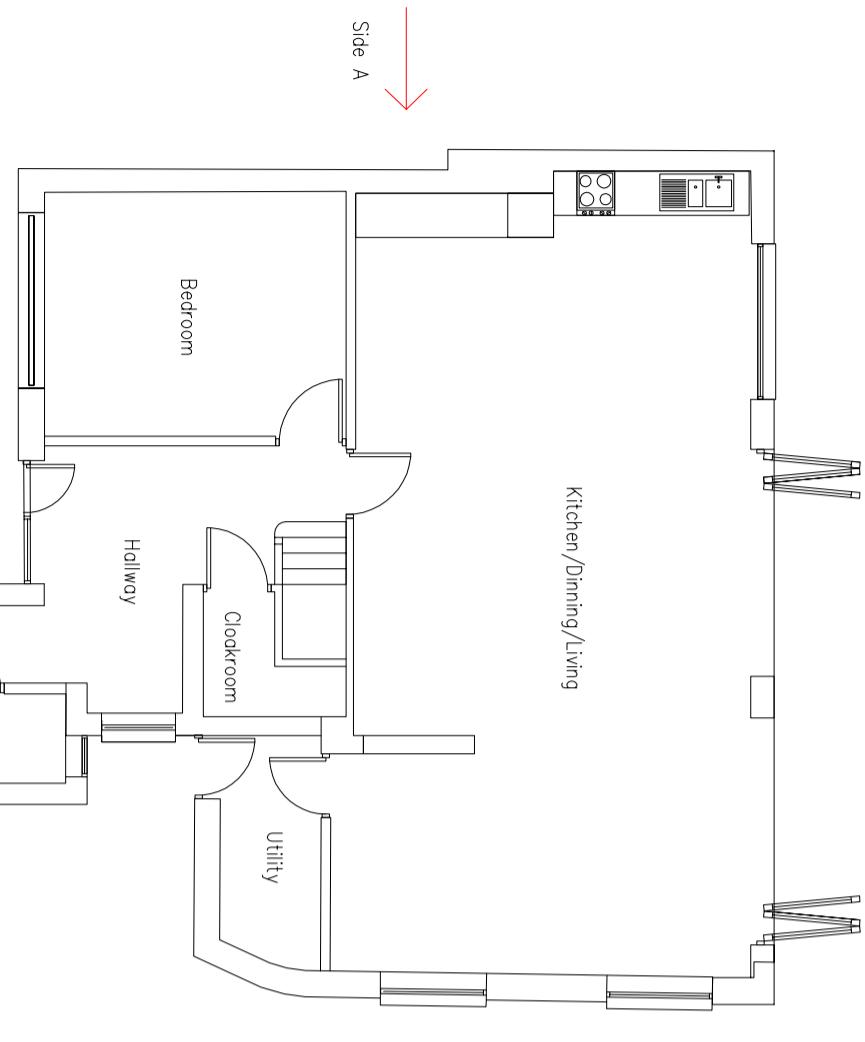

Approved Ground Floor Plan

Kitchen/Dining/Living

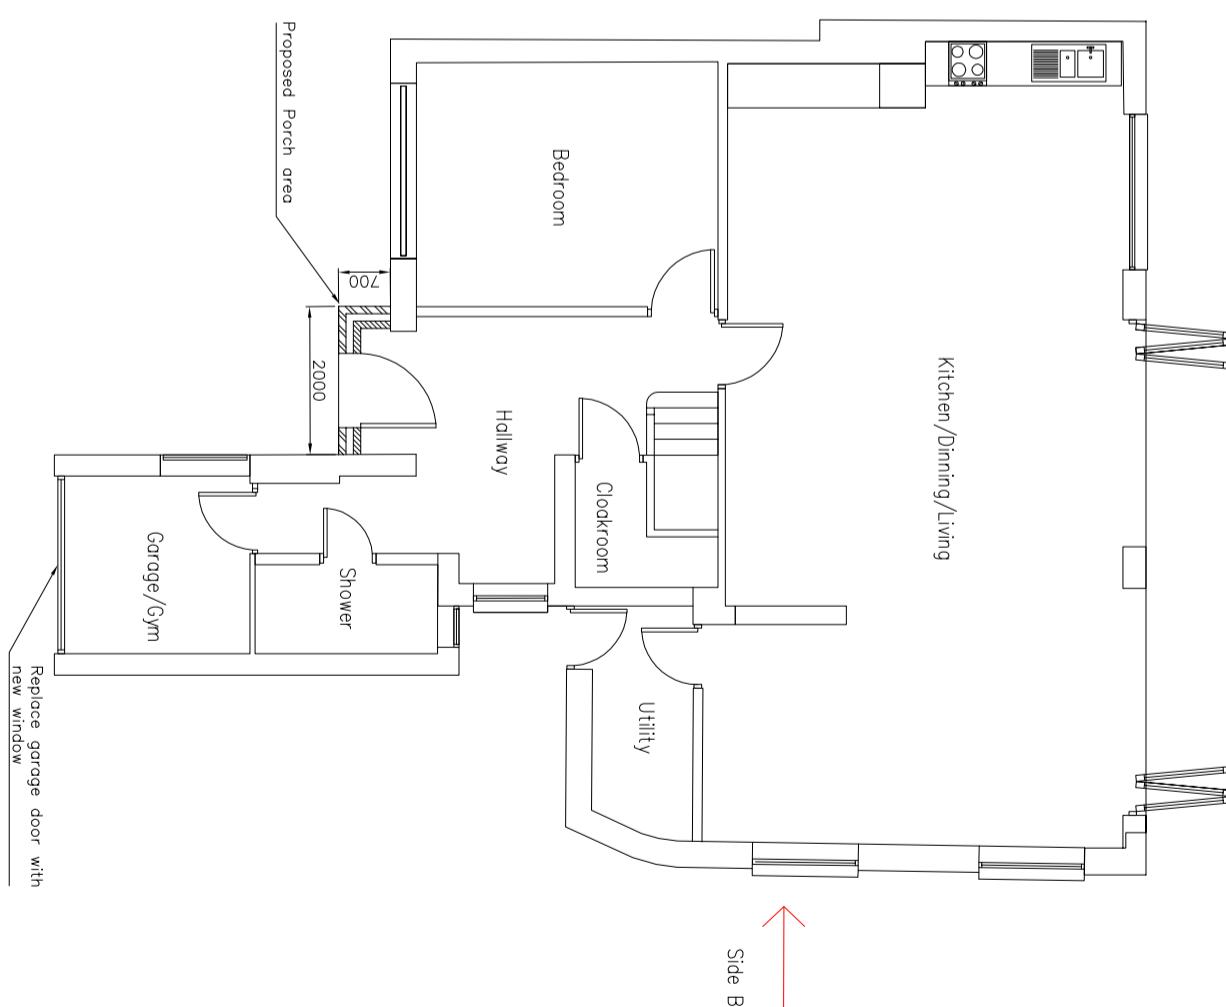

Proposed Ground Floor Plan

Summary of the Proposal:

1. External Rendering with insulation
2. Porch to the front entrance
3. Adding crown roof & pitch roof with tile finish to the front flat roof
4. Replacing garage door with a window

Subject to Planning
Approval

PRELIMINARY
APPROVAL
TENDER
PLANNING

INFORMATION
CONSTRUCTION

PROJECT ADDRESS:

**15 Drakes Drive,
Northwood, HA6 2SL**

CLIENT: _____

-

DRAWN: KS CHECKED: KS

REV:	DESCRIPTION
	DATE

DRAWING TITLE:

Approved &
Proposed G.F. Plan

JOB CODE 442	DRAWING NUMBER: P.D. 1
DATE 11/07/2025	
SCALE 1/100 (A3)	