


[1] Existing Site Block Plan

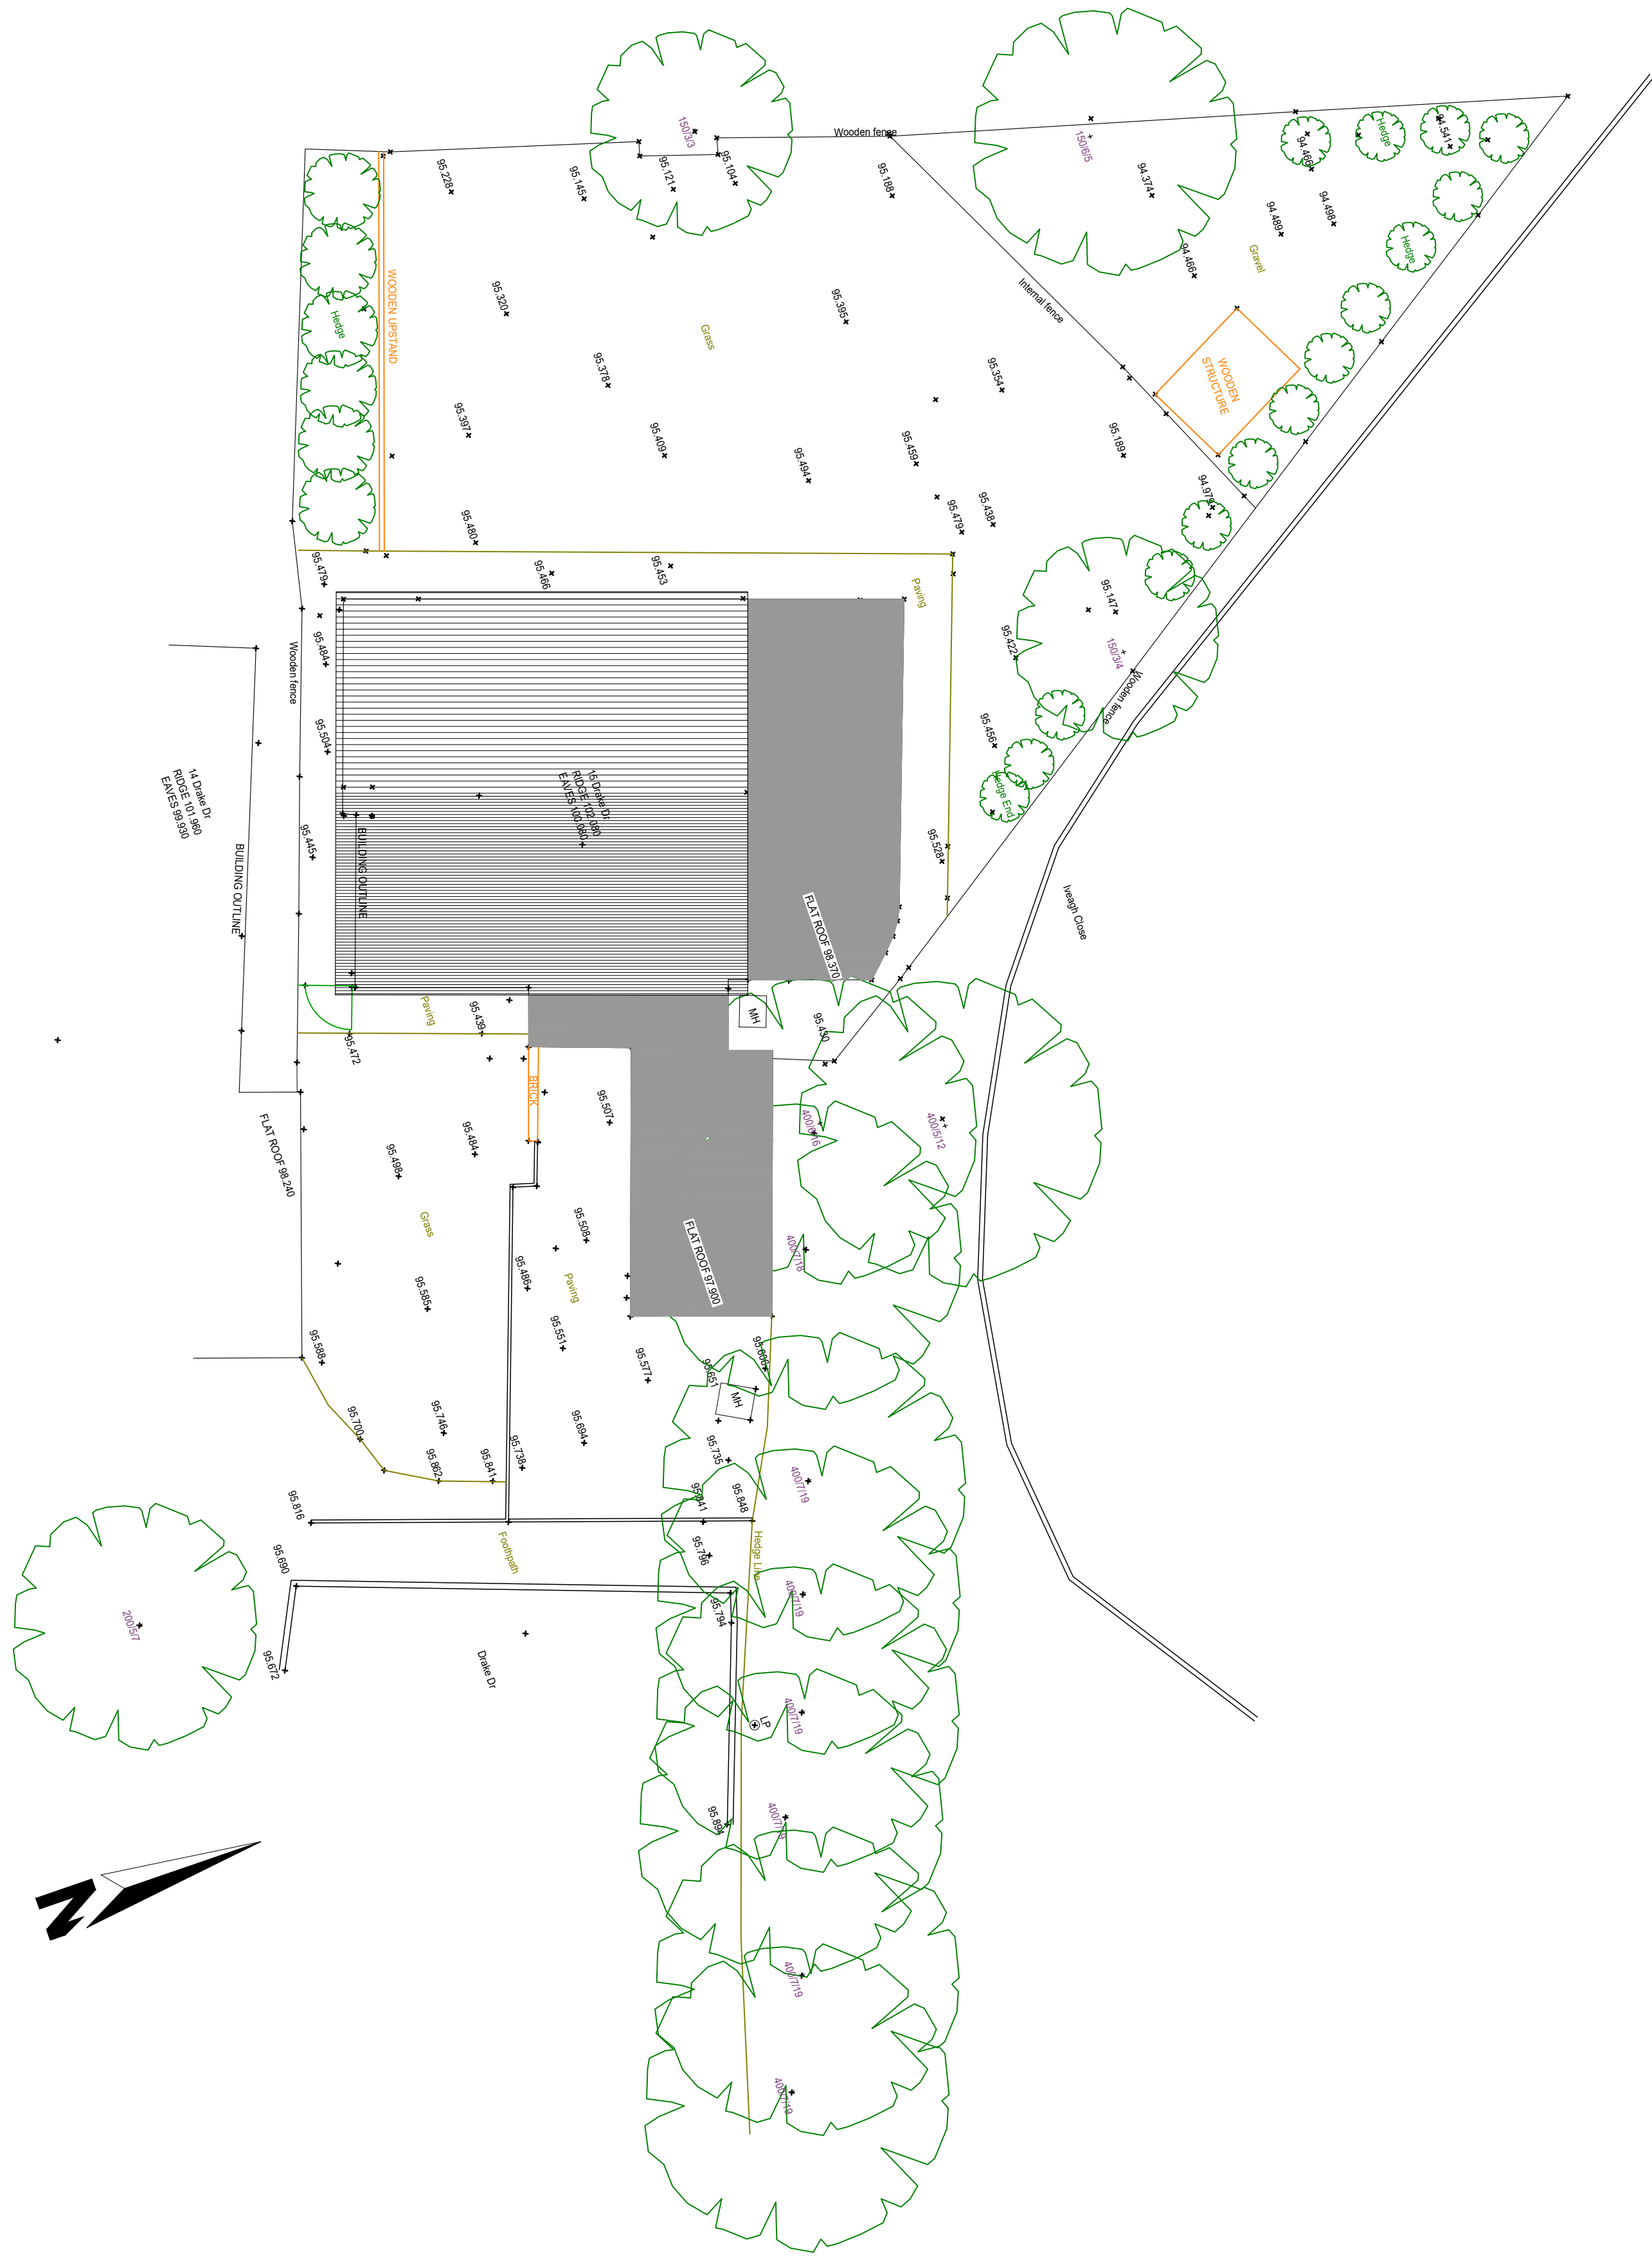

[2] Proposed Site Block Plan - Option 1

