
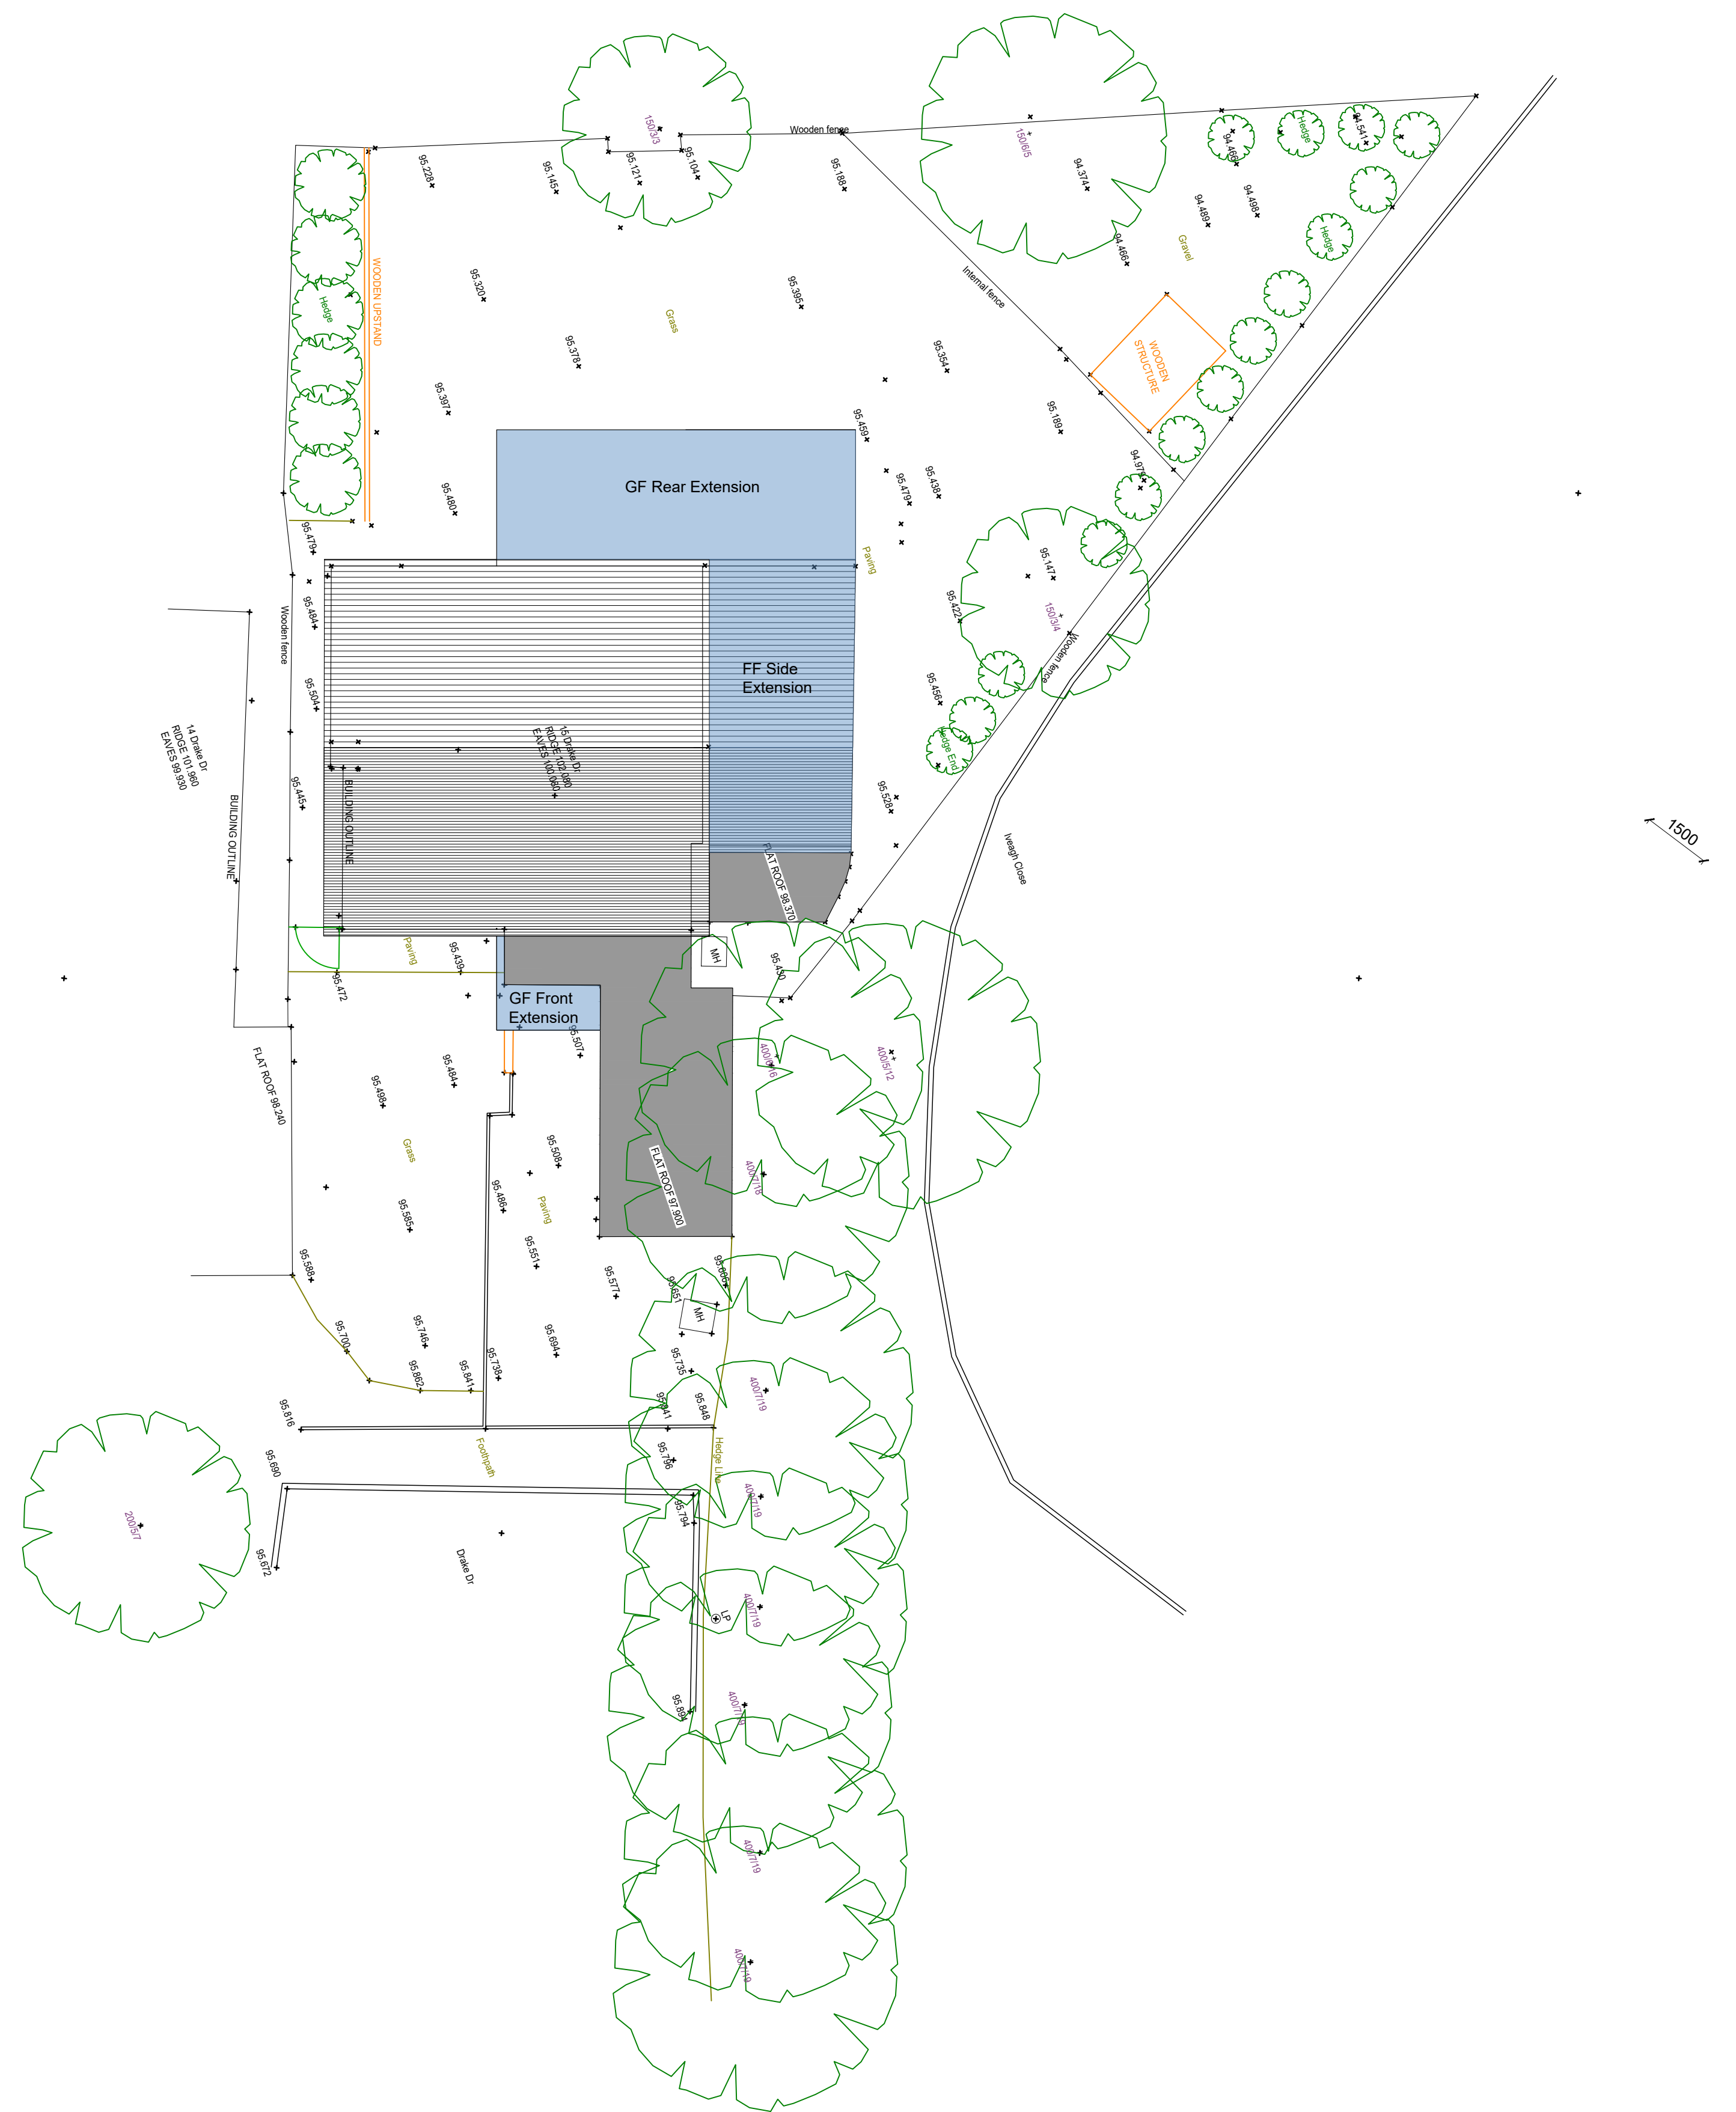


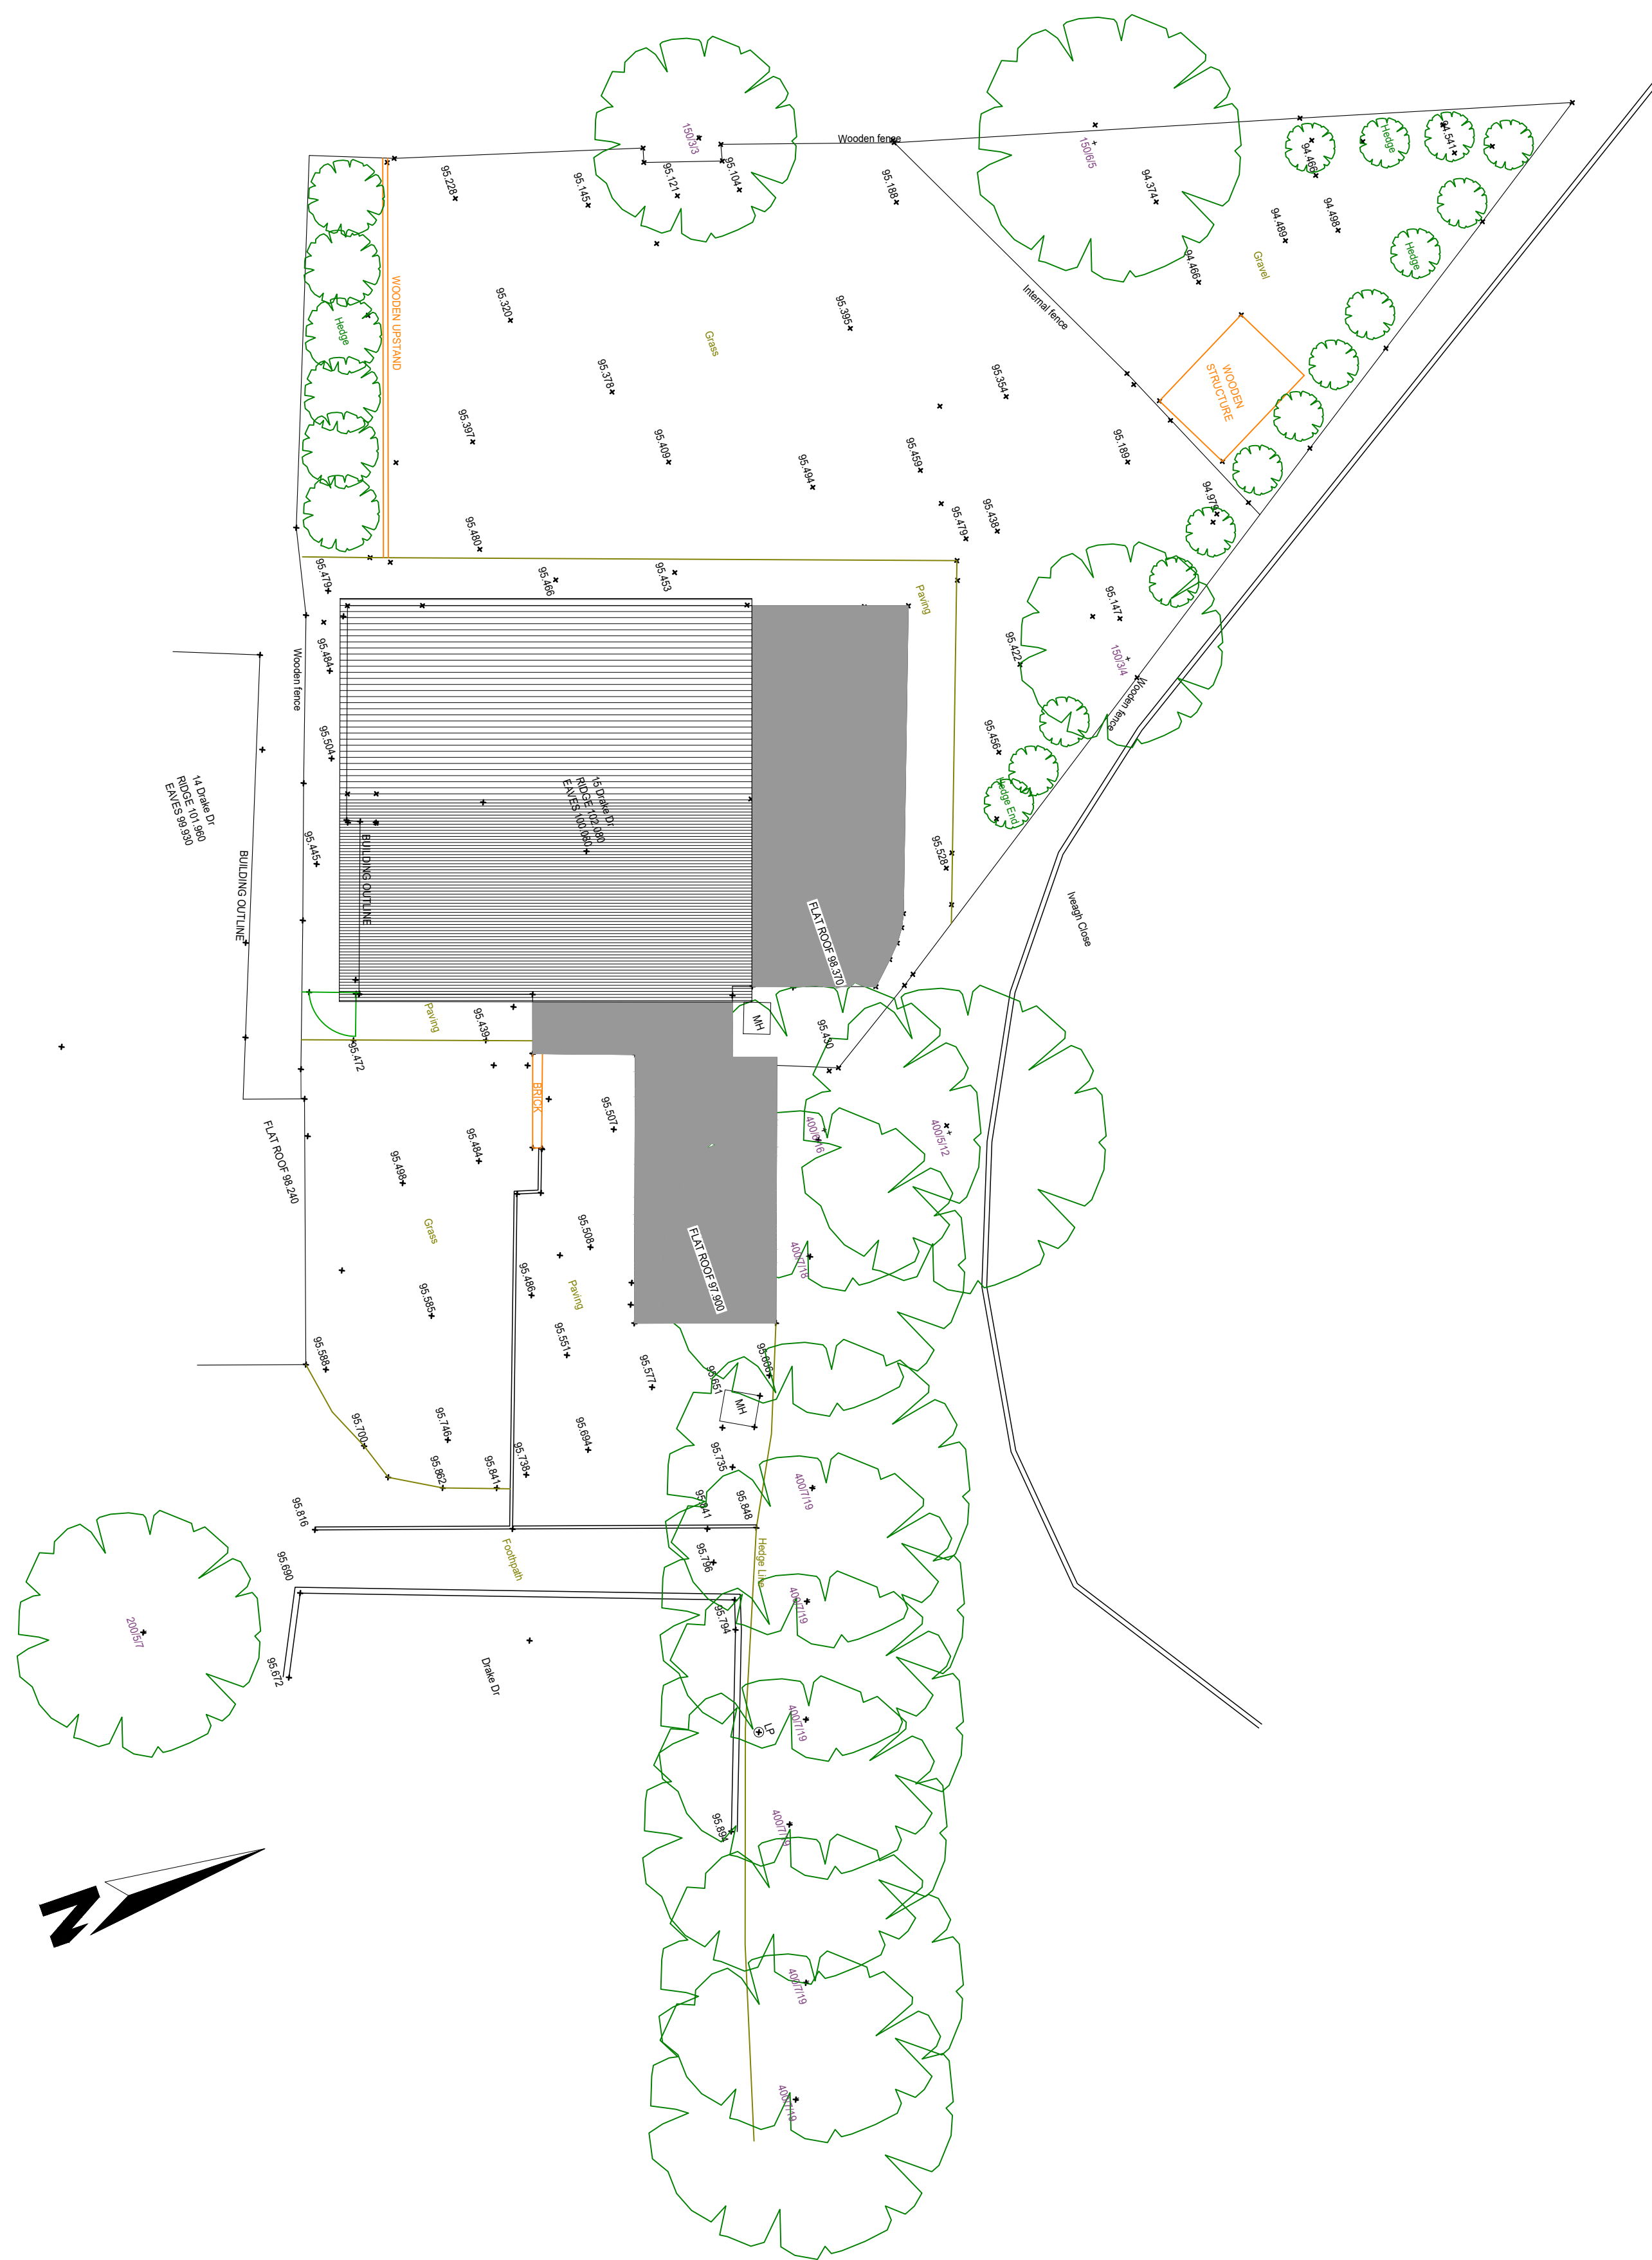

A horizontal scale bar with a black and white checkered pattern. It is labeled with '0' at the left end, '1:100' in the middle, and '10m' at the right end.