


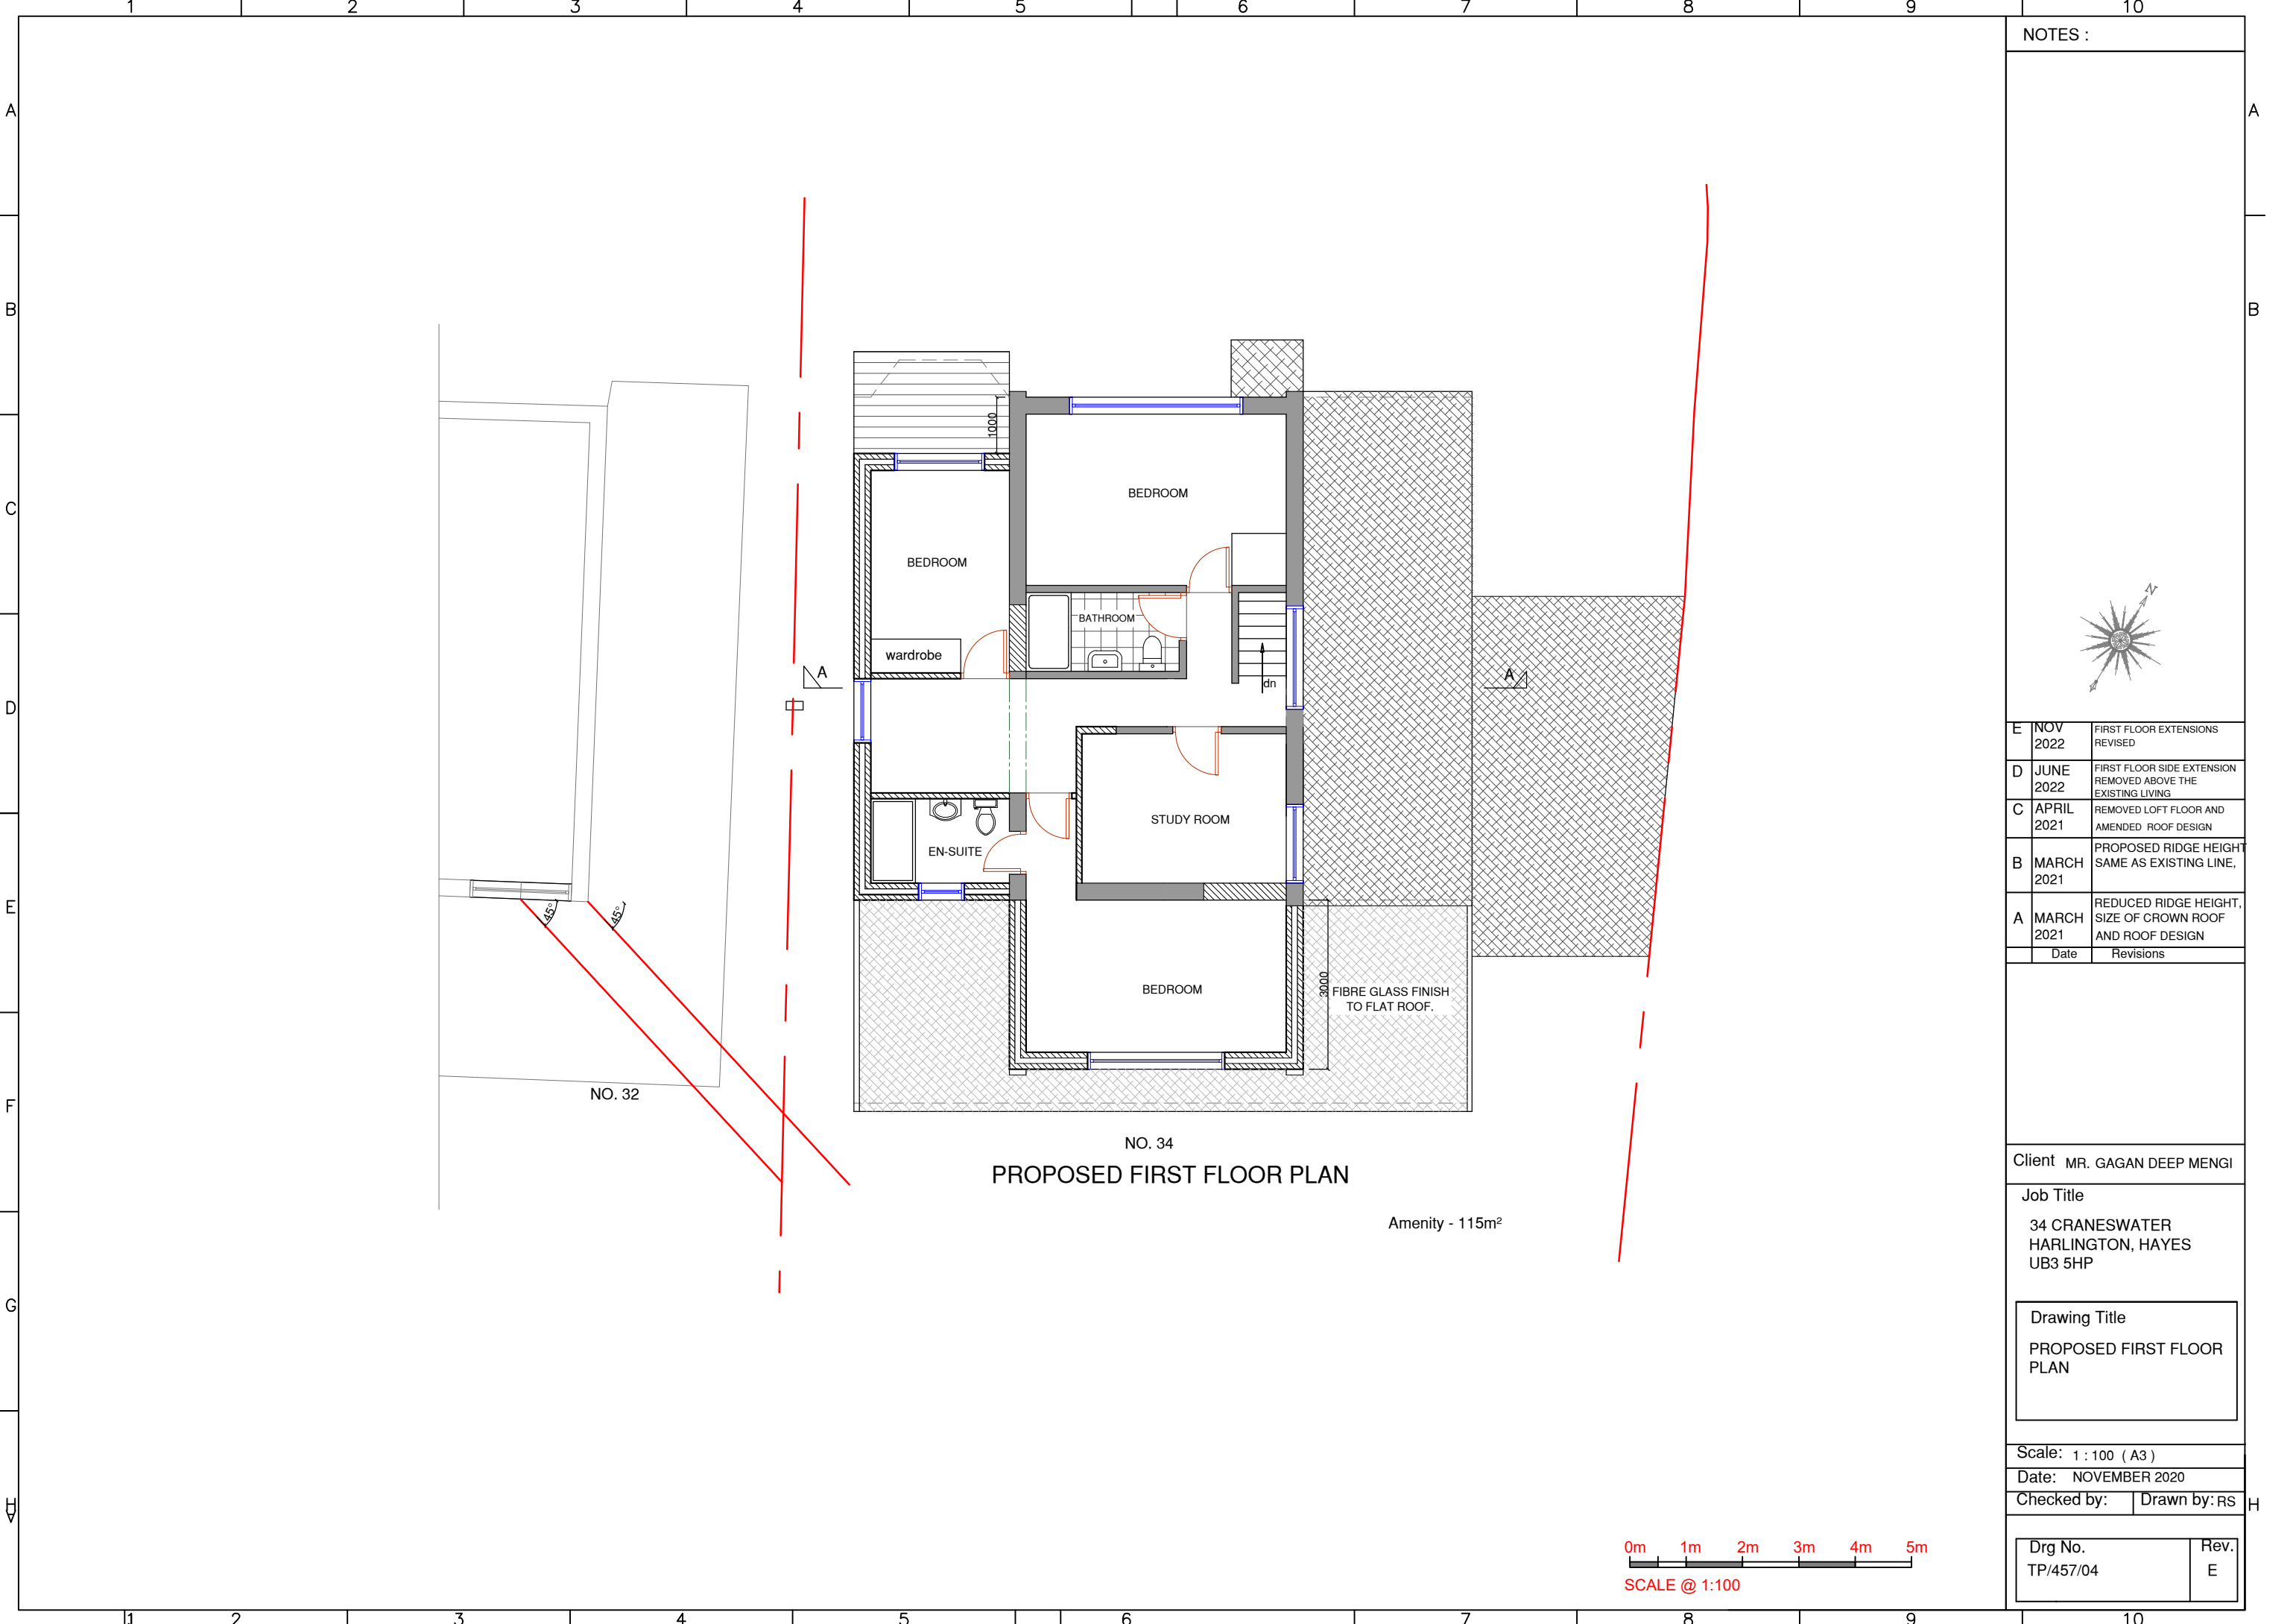

NOTES :

E	NOV 2022	FIRST FLOOR EXTENSIONS REVISED
D	JUNE 2022	FIRST FLOOR SIDE EXTENSION REMOVED ABOVE THE EXISTING LIVING
C	APRIL 2021	REMOVED LOFT FLOOR AND AMENDED ROOF DESIGN
B	MARCH 2021	PROPOSED RIDGE HEIGHT SAME AS EXISTING LINE,
A	MARCH 2021	REDUCED RIDGE HEIGHT, SIZE OF CROWN ROOF AND ROOF DESIGN
Date		Revisions

Client MR. GAGAN DEEP MENGI

Job Title
34 CRANESWATER
HARLINGTON, HAYES
UB3 5HP

Drawing Title
PROPOSED FIRST FLOOR
PLAN

Scale: 1 : 100 (A3)
Date: NOVEMBER 2020

Checked by: Drawn by: RS

Drg No. TP/457/04	Rev. E
----------------------	-----------