


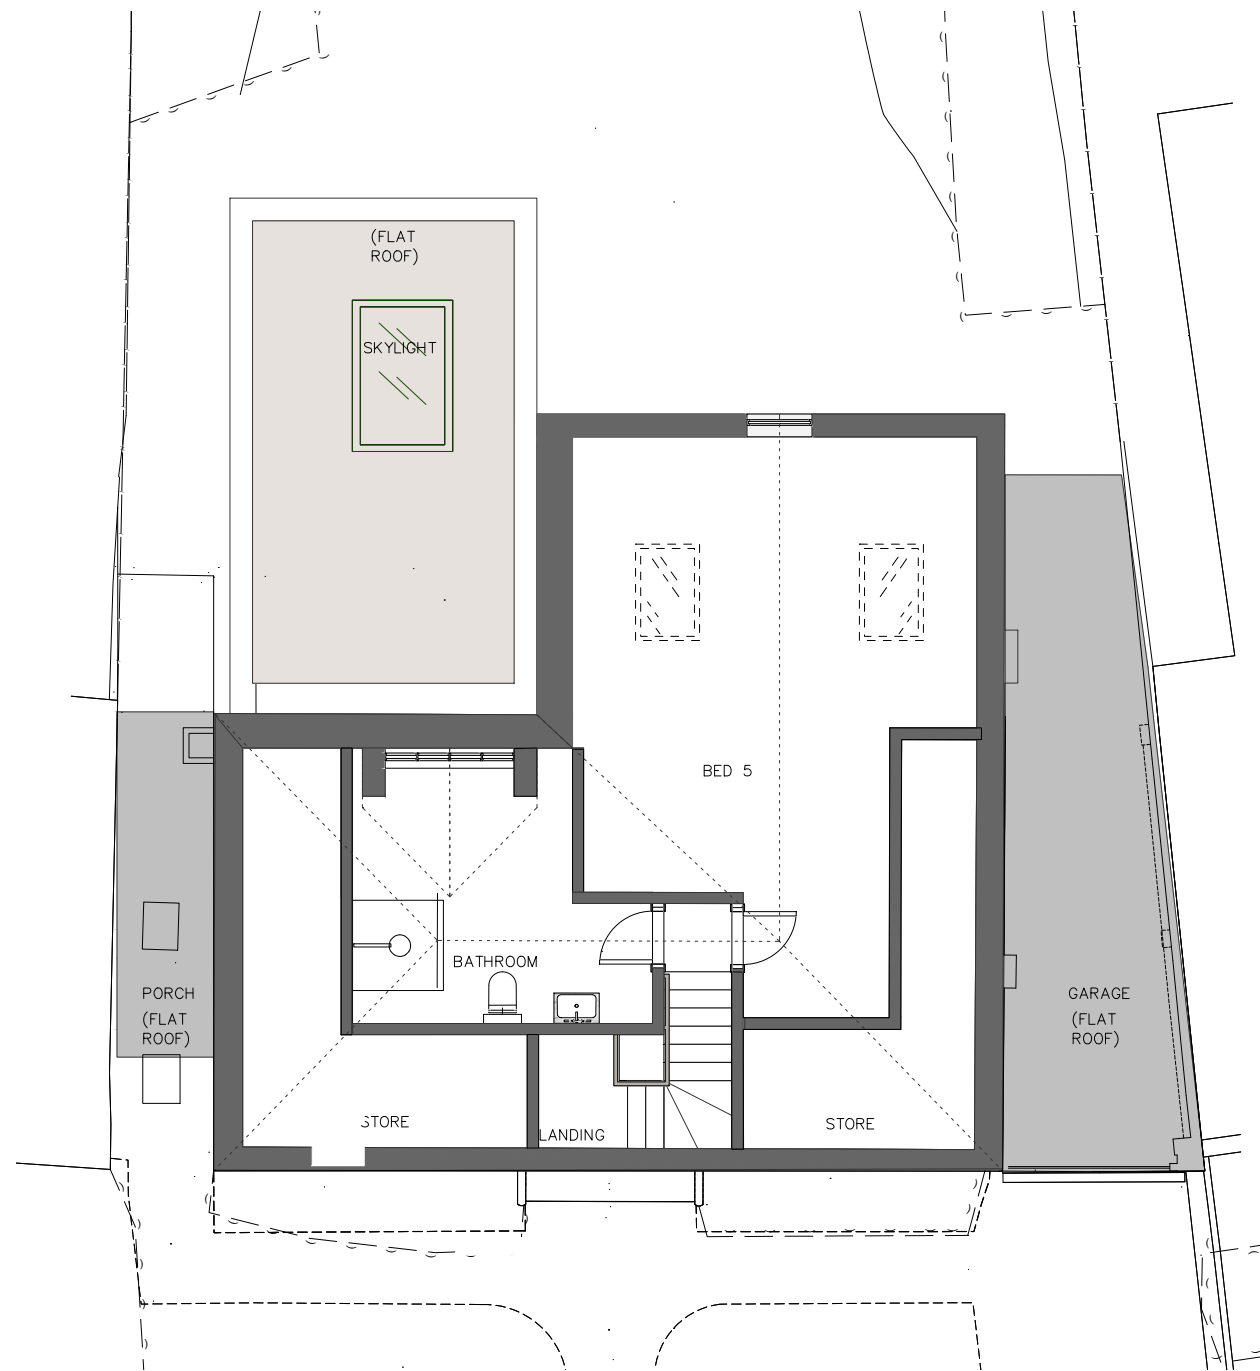


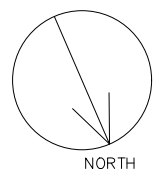

Second Floor Plan as approved TH16\_GA\_202\_rev. F on 12.08.2021.  
Planning reference\_ 32267/APP/2021/2317

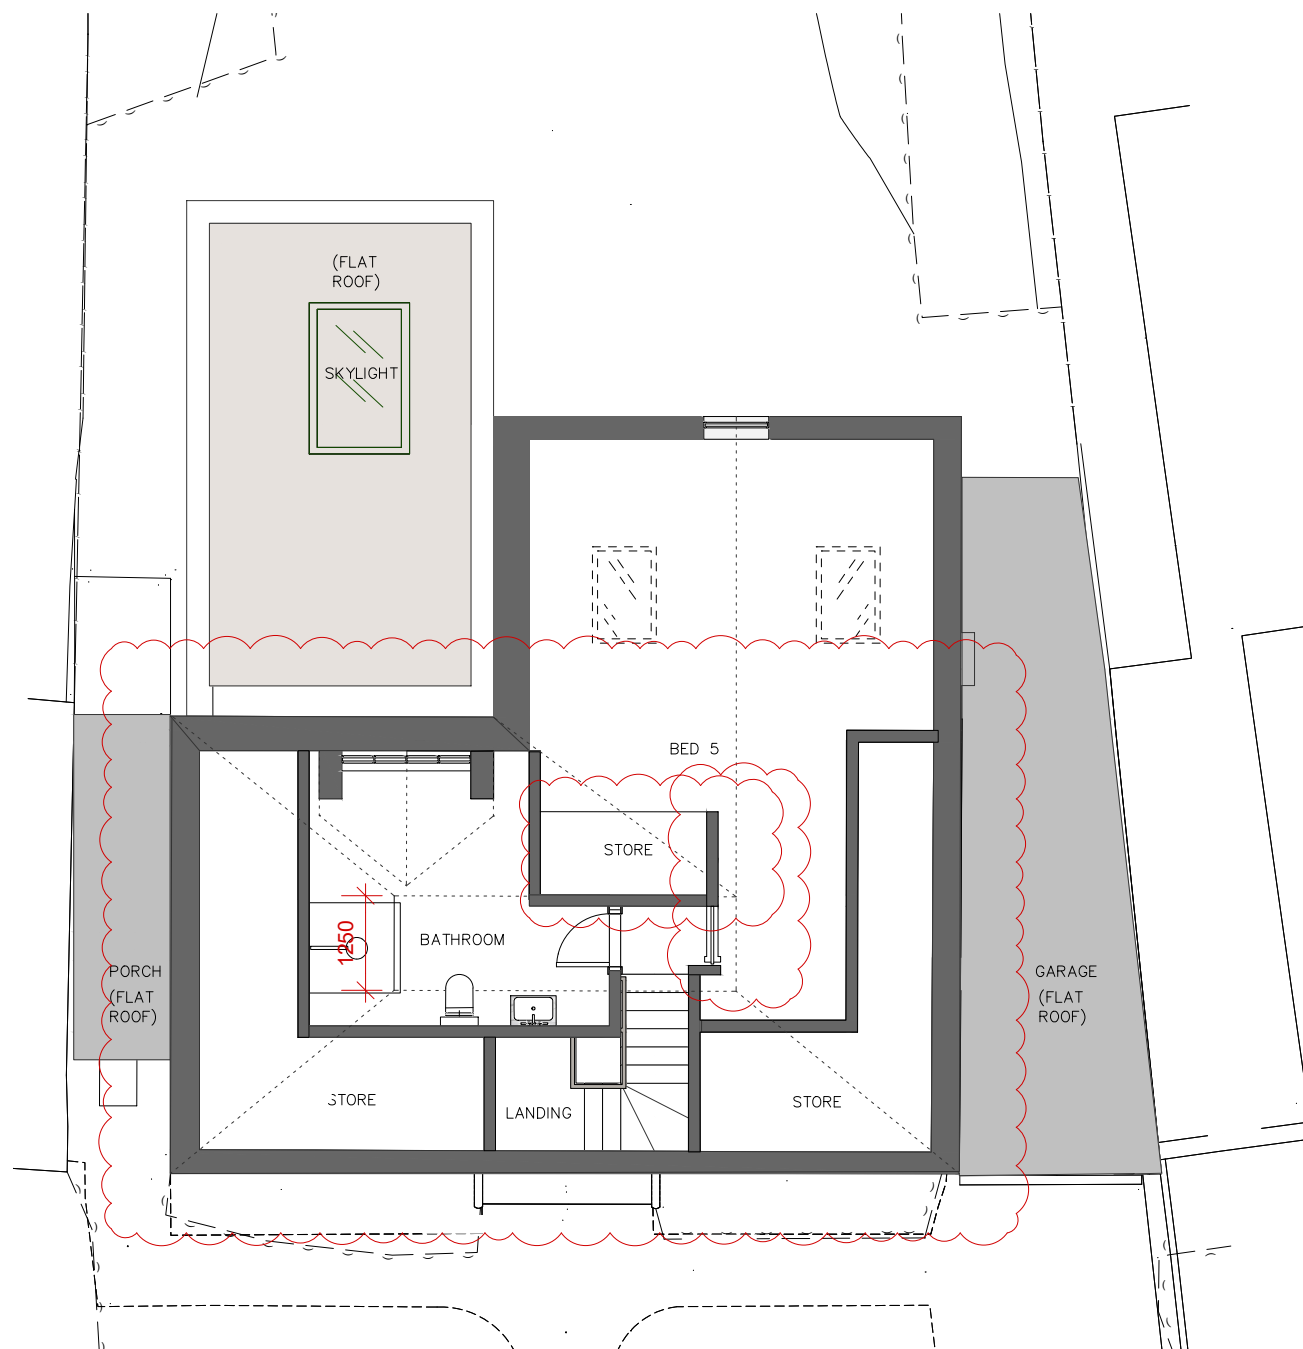

SCALE BAR — METRES

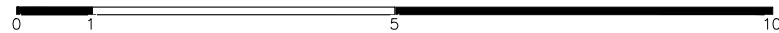

Proposed amendments :

- Proposed small crown roof width 1250 mm
- Roof slope amended to suit new roof
- Height of new roof to match existing ridge height
- Internal partitions amended door position amended

EXISTING 2 STOREY, 3 BEDROOM DWELLING HOUSE  
BUILT IN 1940'S BRICK, TWIN WALL WITH CAVITY, NO  
INSULATION  
PROPOSED INCLUDES A LOFT EXTENSION TO CREATE  
5 BEDROOM HOUSE, 2 BATHROOMS, 1 EN-SUITE, 1 WC

| REV | REVISION ISSUE          | DATE     |
|-----|-------------------------|----------|
| G   | Non material amendments | 28.07.22 |

COMPANY NAME  
Marta Czaplicka - Collins  
9 Bell Close  
HA5 2AQ  
07505738061

PROJECT NAME AND ADDRESS  
20 Gatehill Road  
Northwood  
HA6 3QD  
PROPOSED SECOND  
FLOOR PLAN

|                     |                                |
|---------------------|--------------------------------|
| PROJECT             | DRAWING NUMBER:<br>TH16_GA_202 |
| DATE<br>21.07.2022  | REVISION:<br>G                 |
| SCALE<br>1:100 @ A3 |                                |