



## VOLUME CALCULATIONS

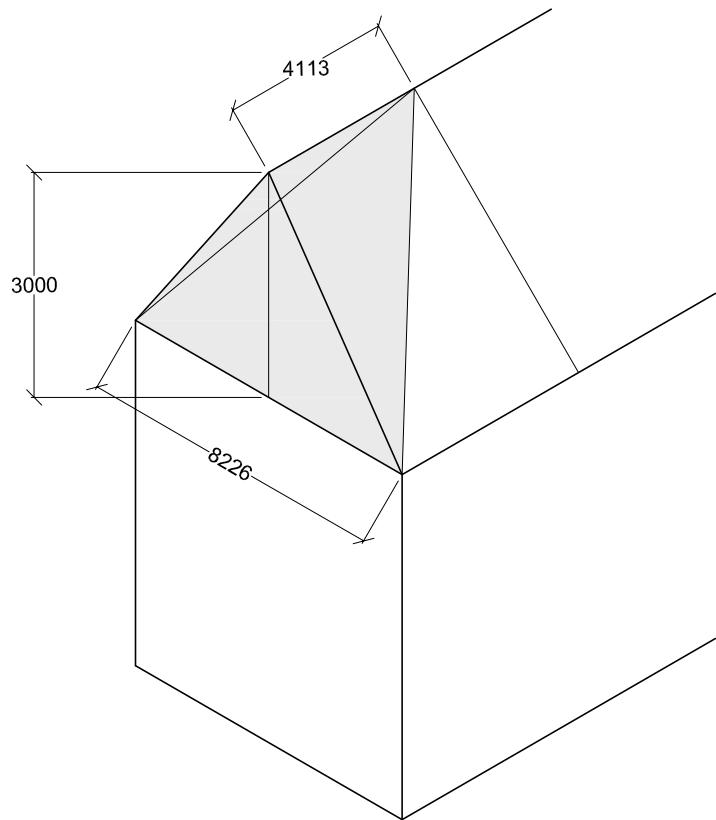

PROPOSED HIP TO  
GABLE CONVERSION

**16.92m<sup>3</sup>**

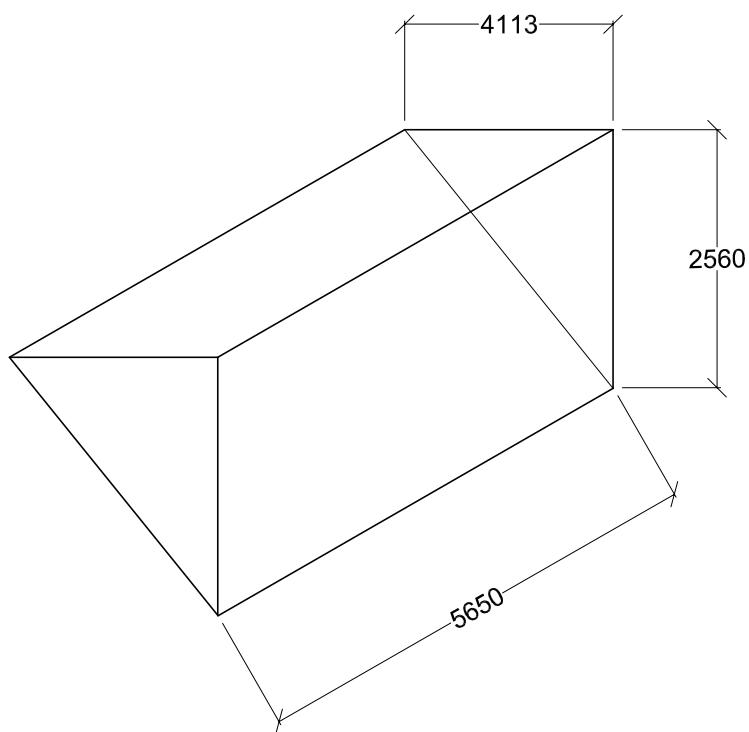

PROPOSED REAR  
DORMER WINDOW

**29.75m<sup>3</sup>**

TOTAL VOLUME

**46.67m<sup>3</sup>**